


PROJ. REFERENCE NO.	SHEET NO.
U-5808	TMP-6
PLANS PREPARED BY:	
Mead&Hunt	
111 E. Hargett Street, Suite 300 Raleigh, North Carolina 27601 919-714-8670 meadhunt.com NC License No. F-1235	

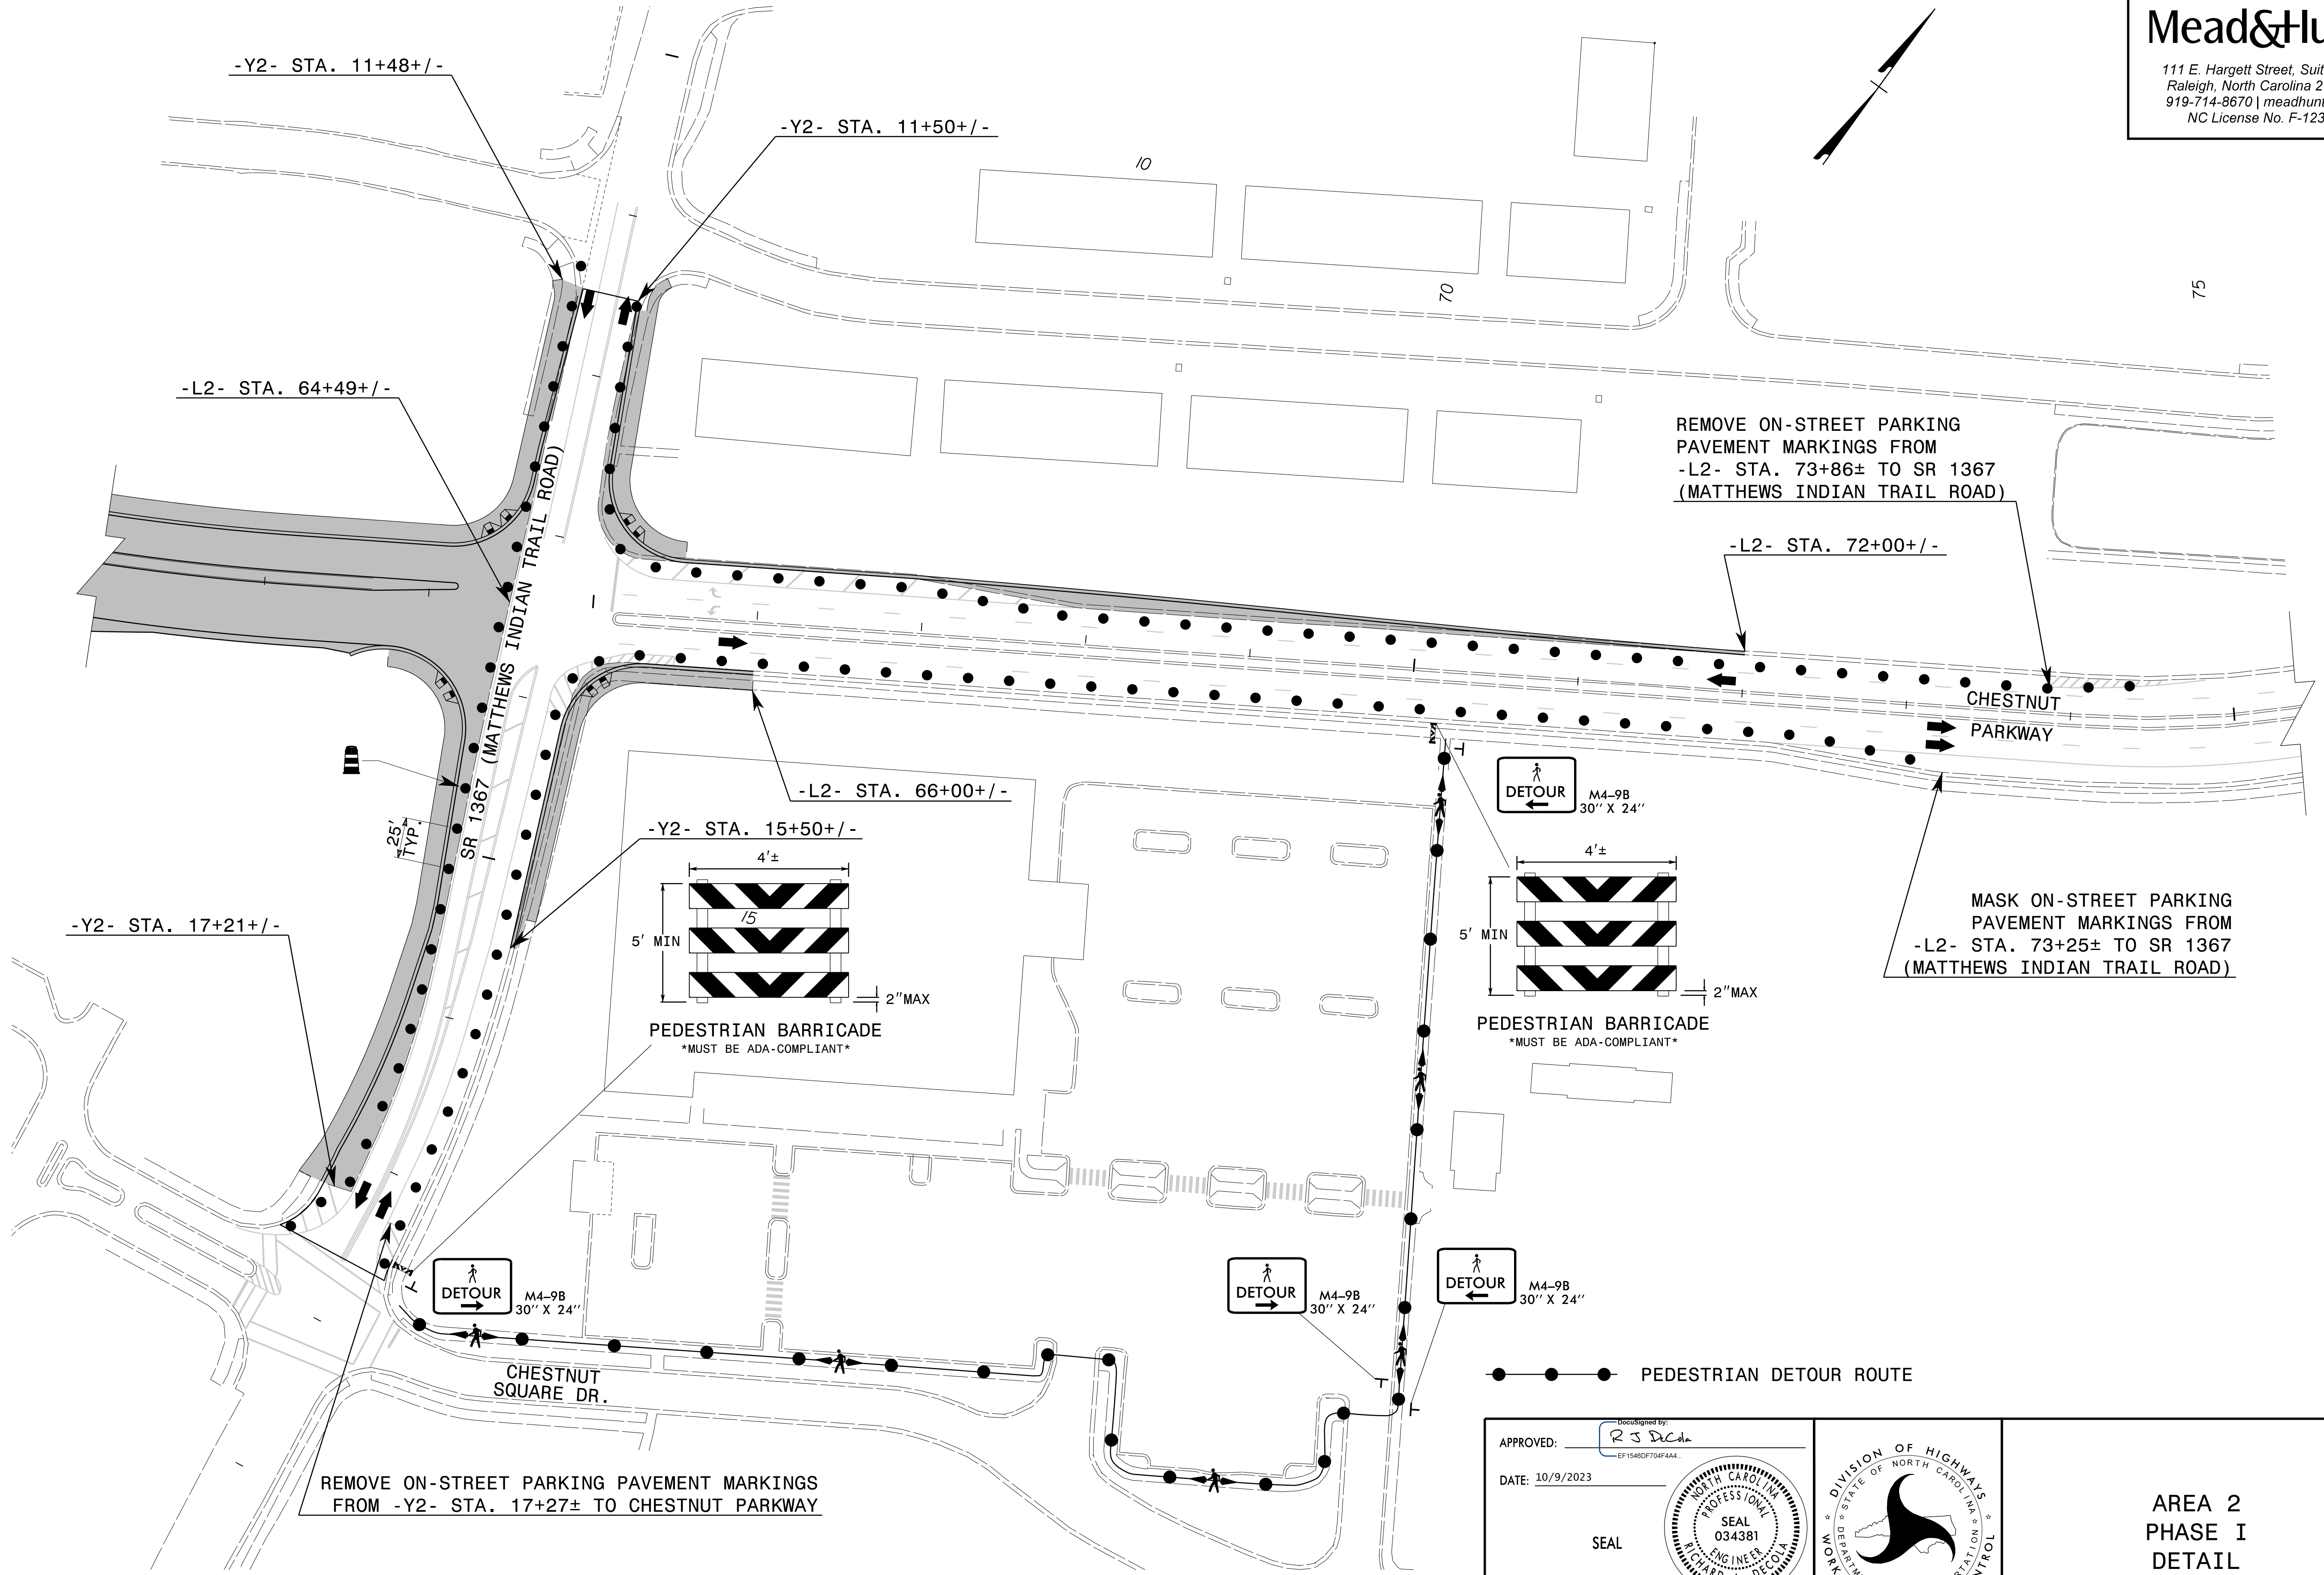

10/9/2023
 R:\Traffic\TrafficControl\CP\U5808.TC.TMP_6.AREA2_PHASE1.dgn
 User:j1784rjd

APPROVED: *R J DeLo*
EF1546DF704FA4

DATE: 10/9/2023

SEAL

**DOCUMENT NOT CONSIDERED FINAL
UNLESS ALL SIGNATURES COMPLETED**



**AREA 2
PHASE I
DETAIL**