
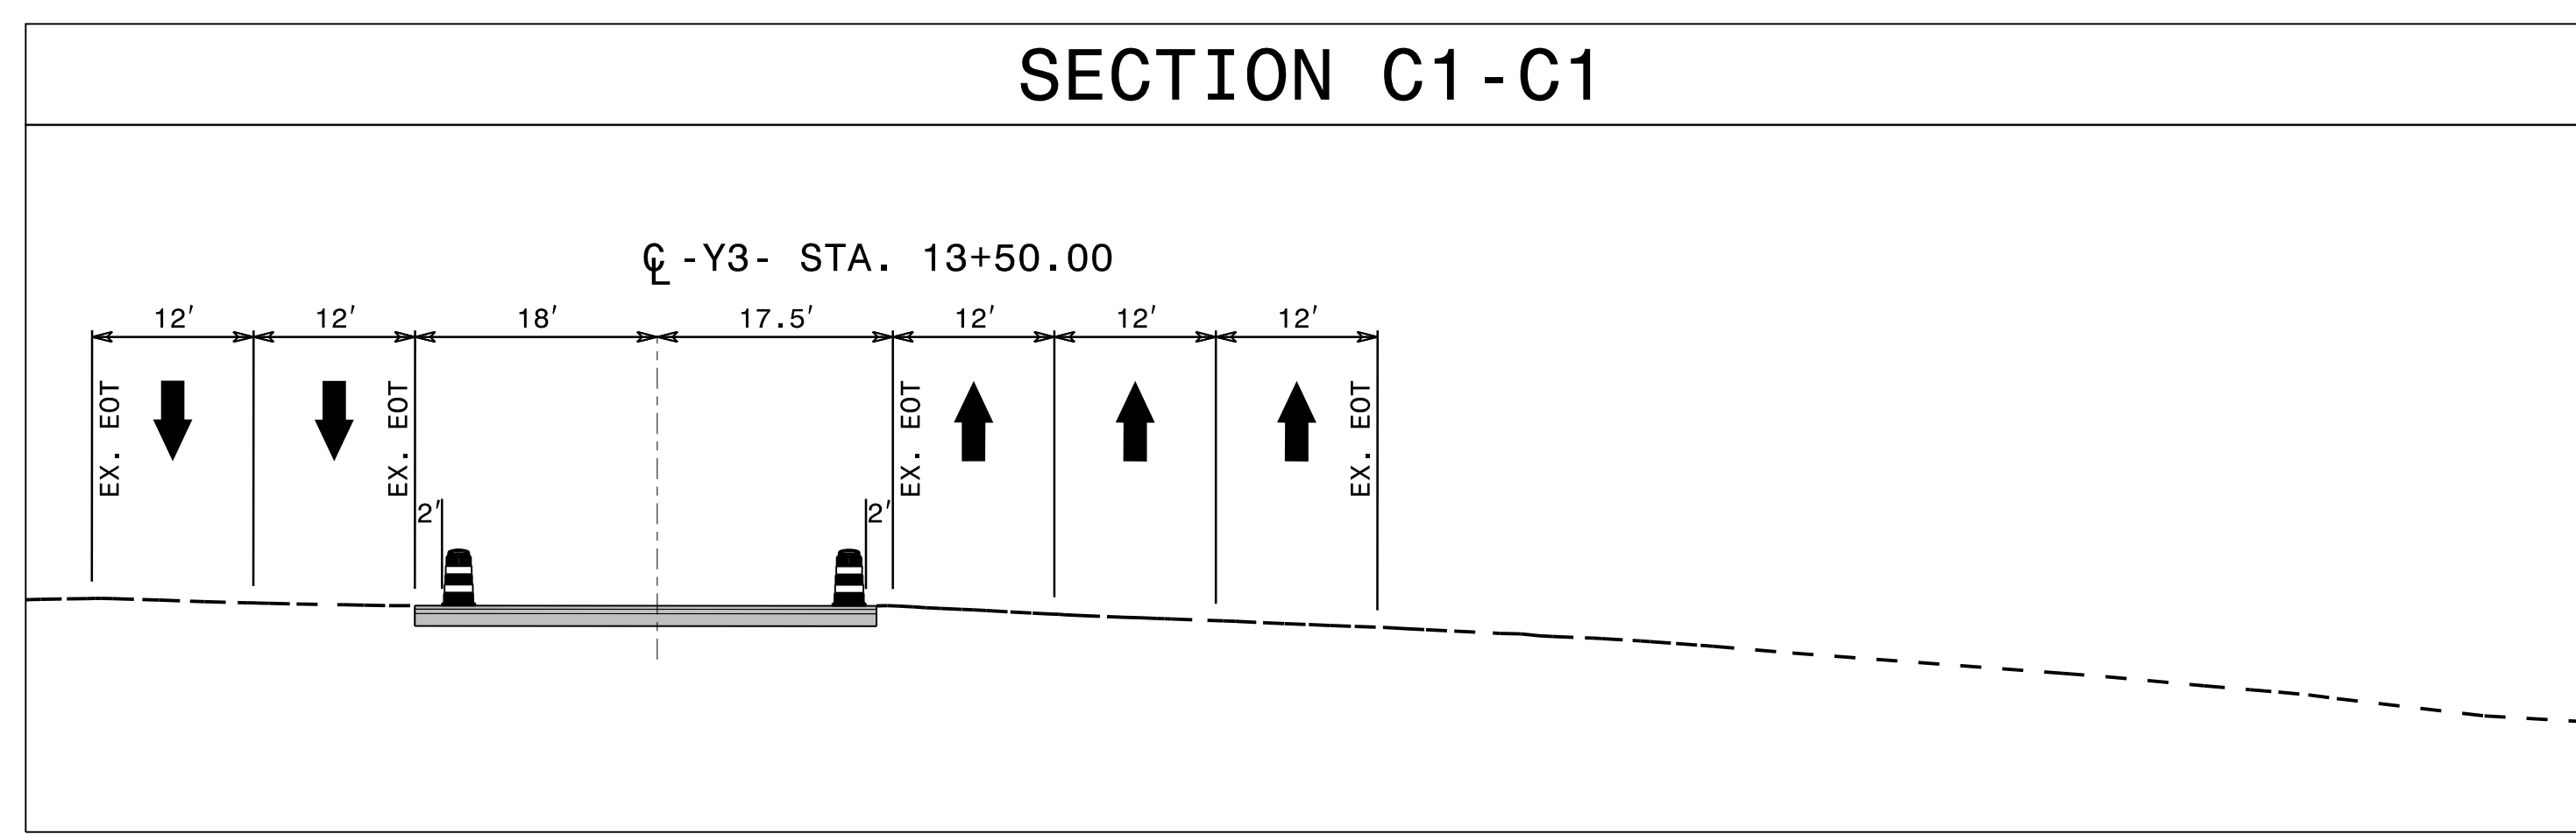
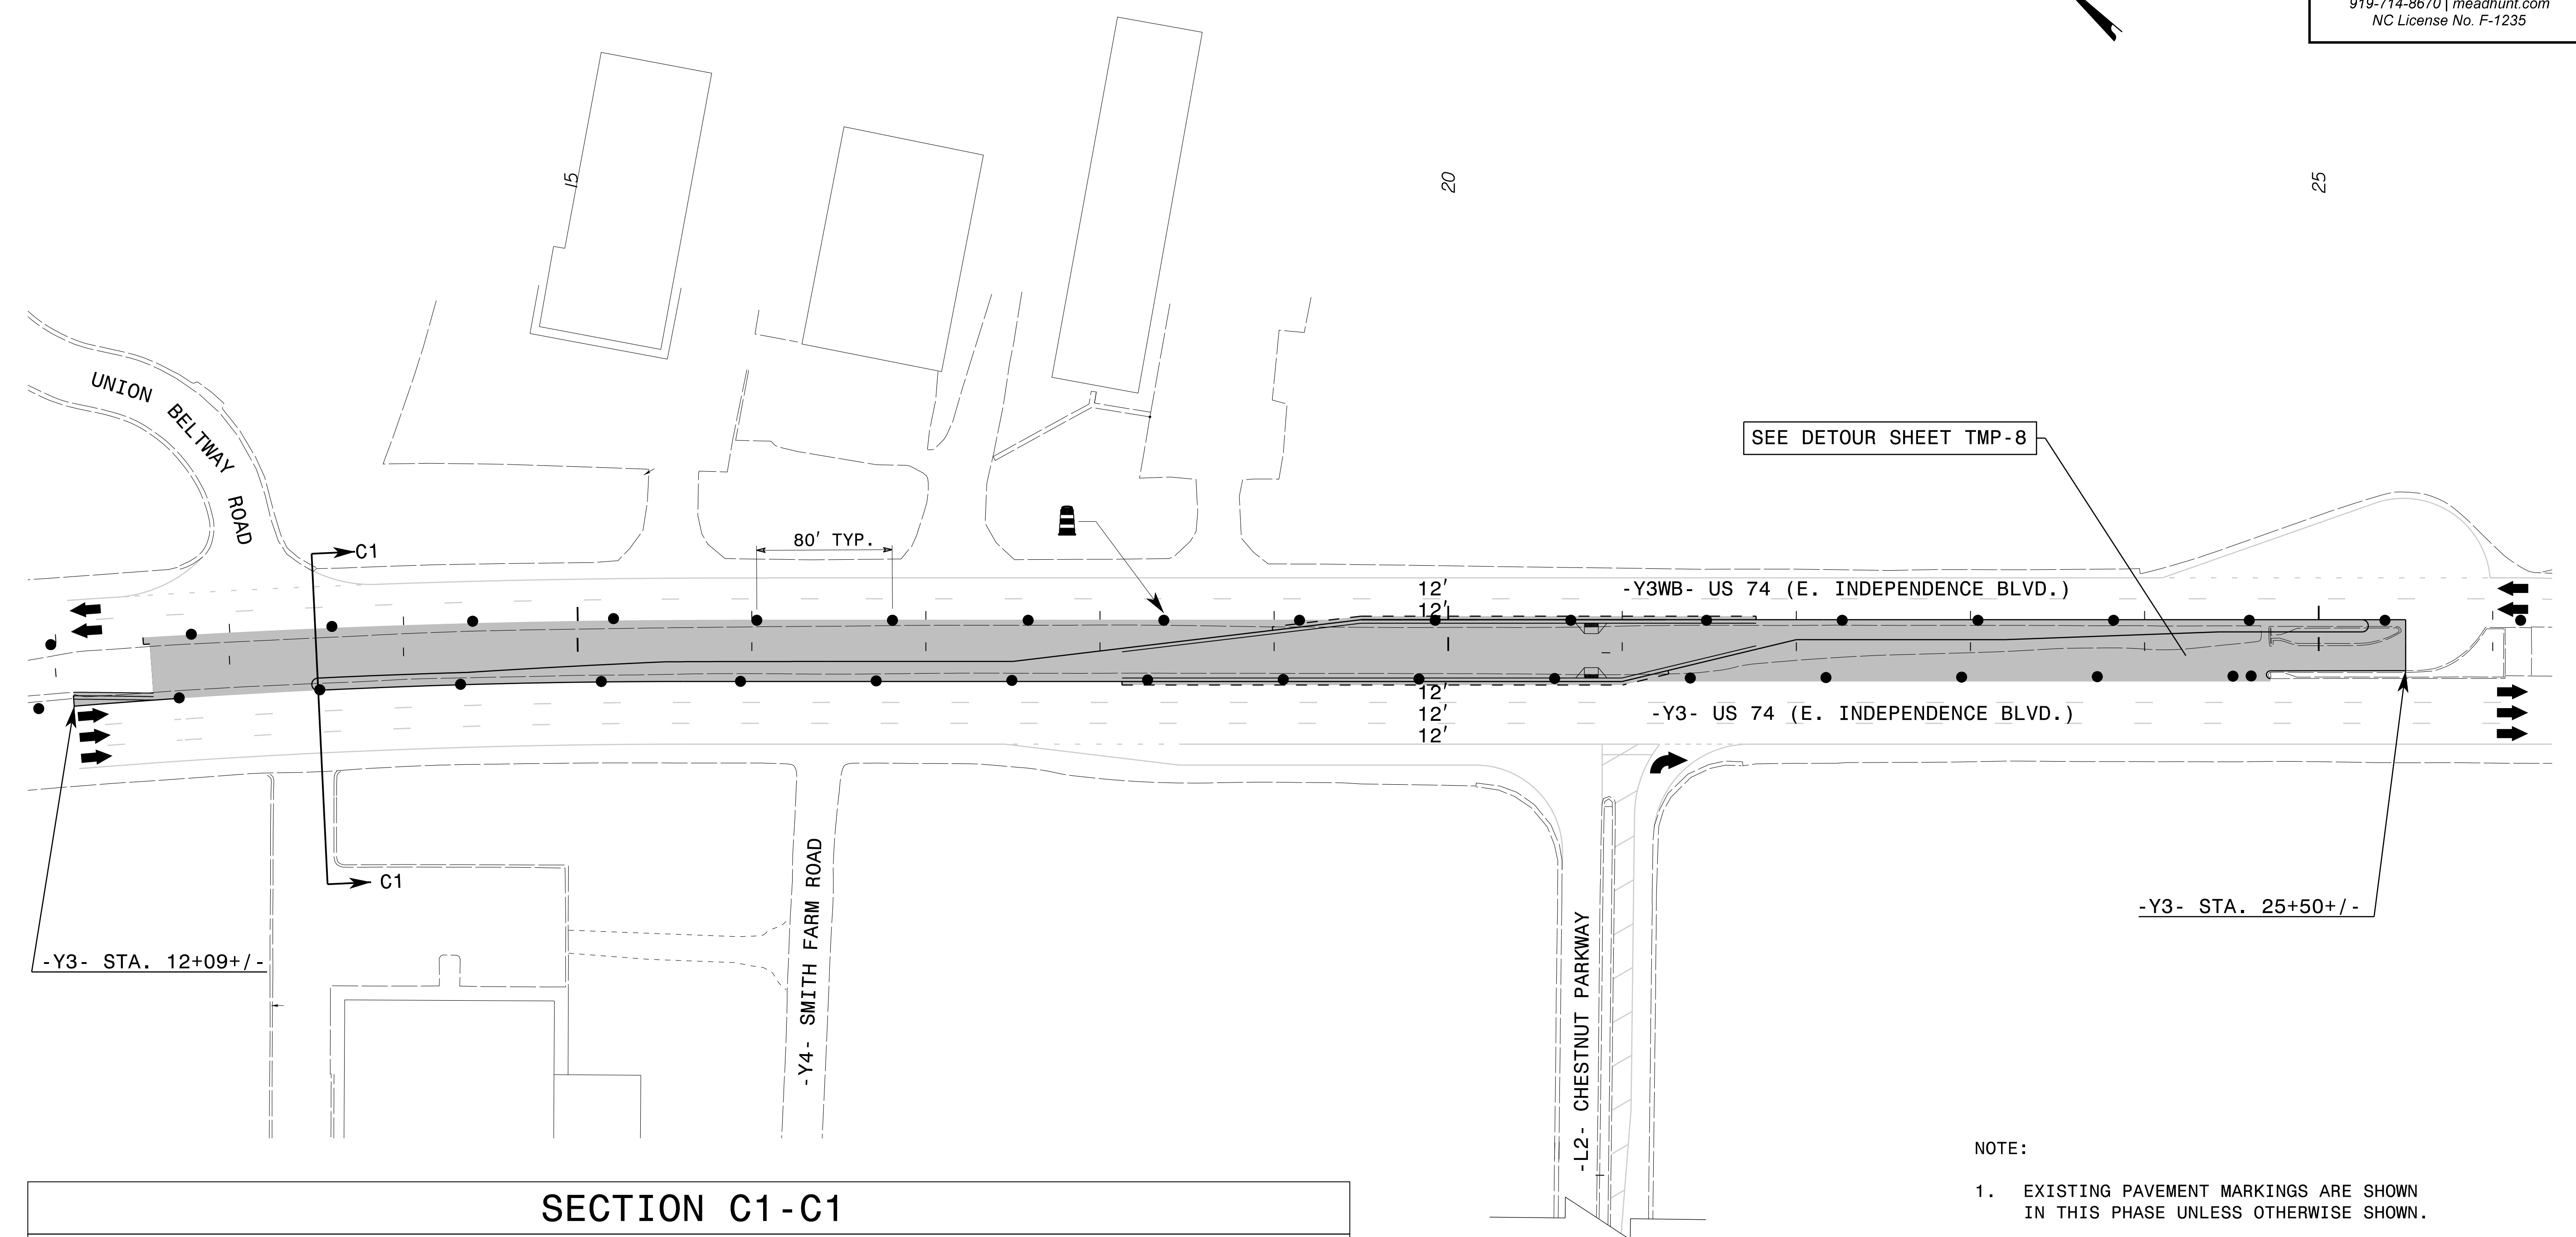


PROJ. REFERENCE NO.	SHEET NO.
U-5808	TMP-9
PLANS PREPARED BY:	
Mead&Hunt	
111 E. Hargett Street, Suite 300 Raleigh, North Carolina 27601 919-714-8670 meadhunt.com NC License No. F-1235	


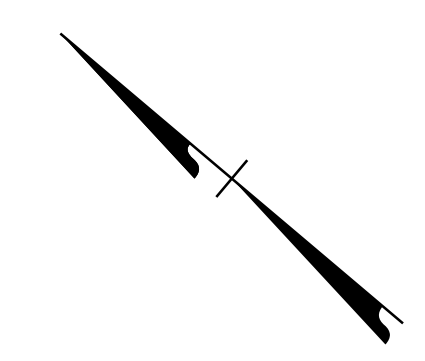


- NOTE:
- EXISTING PAVEMENT MARKINGS ARE SHOWN IN THIS PHASE UNLESS OTHERWISE SHOWN.
 - TRAFFIC IS MAINTAINED IN EXISTING TRAFFIC PATTERN UNLESS OTHERWISE SHOWN.

APPROVED: *R S Decker*
DATE: 10/9/2023

SEAL

DOCUMENT NOT CONSIDERED FINAL UNLESS ALL SIGNATURES COMPLETED

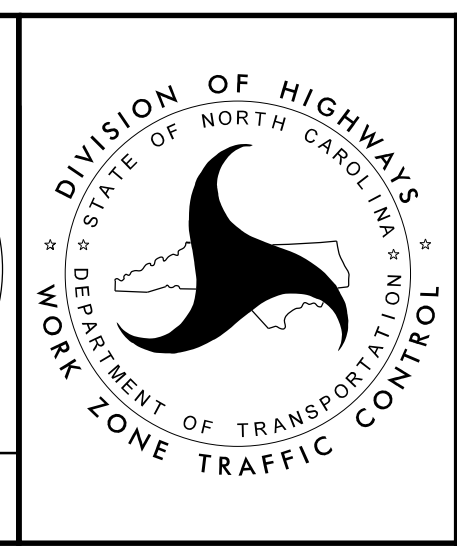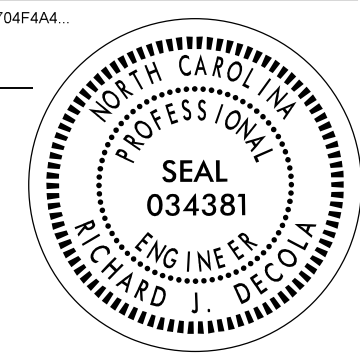

**AREA 3
PHASE I
DETAIL**

10/9/2023
X:\4306200\156543.0\TECH\TrafficControl\U5808_TC_TMP_9_AREA3_PHASE1.dgn
User:jt784rjd