


- NOTE:
- EXISTING PAVEMENT MARKINGS ARE SHOWN IN THIS PHASE UNLESS OTHERWISE SHOWN.
 - TRAFFIC IS MAINTAINED IN EXISTING TRAFFIC PATTERN UNLESS OTHERWISE SHOWN.

APPROVED: *RS Decola*
EF1546DF704F6A4

DATE: 10/9/2023

SEAL

DOCUMENT NOT CONSIDERED FINAL UNLESS ALL SIGNATURES COMPLETED

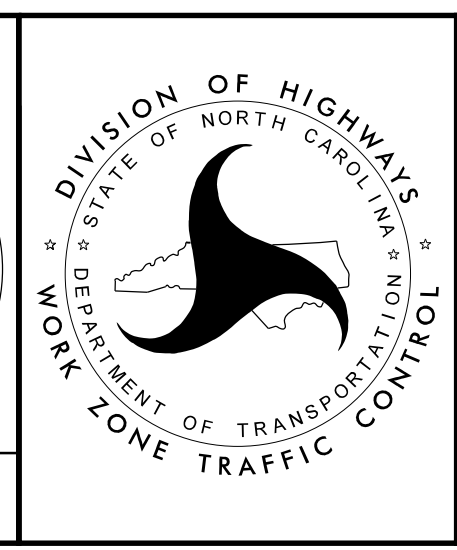

**AREA 3
PHASE II
DETAIL**

10/9/2023
 X:\4306200\156543\01\TECH\TrafficControl\U5808_TC_TMP_IO_AREA3_PHASE2.dgn
 User: j1784rjd