
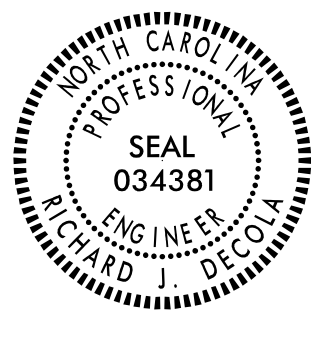


TIP NO. U-5808	SHEET NO. PMP-3
APPROVED: <i>R. S. DeC...</i> <small>EF1548D704F4A4</small>	
DATE: 10/9/2023	
SEAL 	
DOCUMENT NOT CONSIDERED FINAL UNLESS ALL SIGNATURES COMPLETED	
Mead&Hunt <small>111 E. Hargett Street, Suite 300 Raleigh, North Carolina 27601 919-714-8870 meadandhunt.com NC License No. F-1235</small>	

PAVEMENT MARKING SCHEDULE

THERMOPLASTIC	
T1	WHITE EDGELINE (4", 90 MIL)
T3	10 FT. WHITE SKIP (4", 90 MIL)
T4	3 FT. - 9 FT./SP WHITE MINISKIP (4", 90 MIL)
T11	YELLOW SINGLE CENTER (4", 90 MIL)
T44	3 FT. - 9 FT./SP WHITE MINISKIP (8", 90 MIL)
T71	RIGHT TURN ARROW (90 MIL)
T100	ALPHANUMERIC CHAR. (90 MIL)
T116	FISH-HOOK W/CIRCLE LEFT ARROW (90 MIL)

COLD APPLIED PLASTIC	
C1	WHITE EDGELINE (4", 90 MIL)
C3	10 FT. WHITE SKIP (4", 90 MIL)
C11	YELLOW SINGLE CENTER (4", 90 MIL)

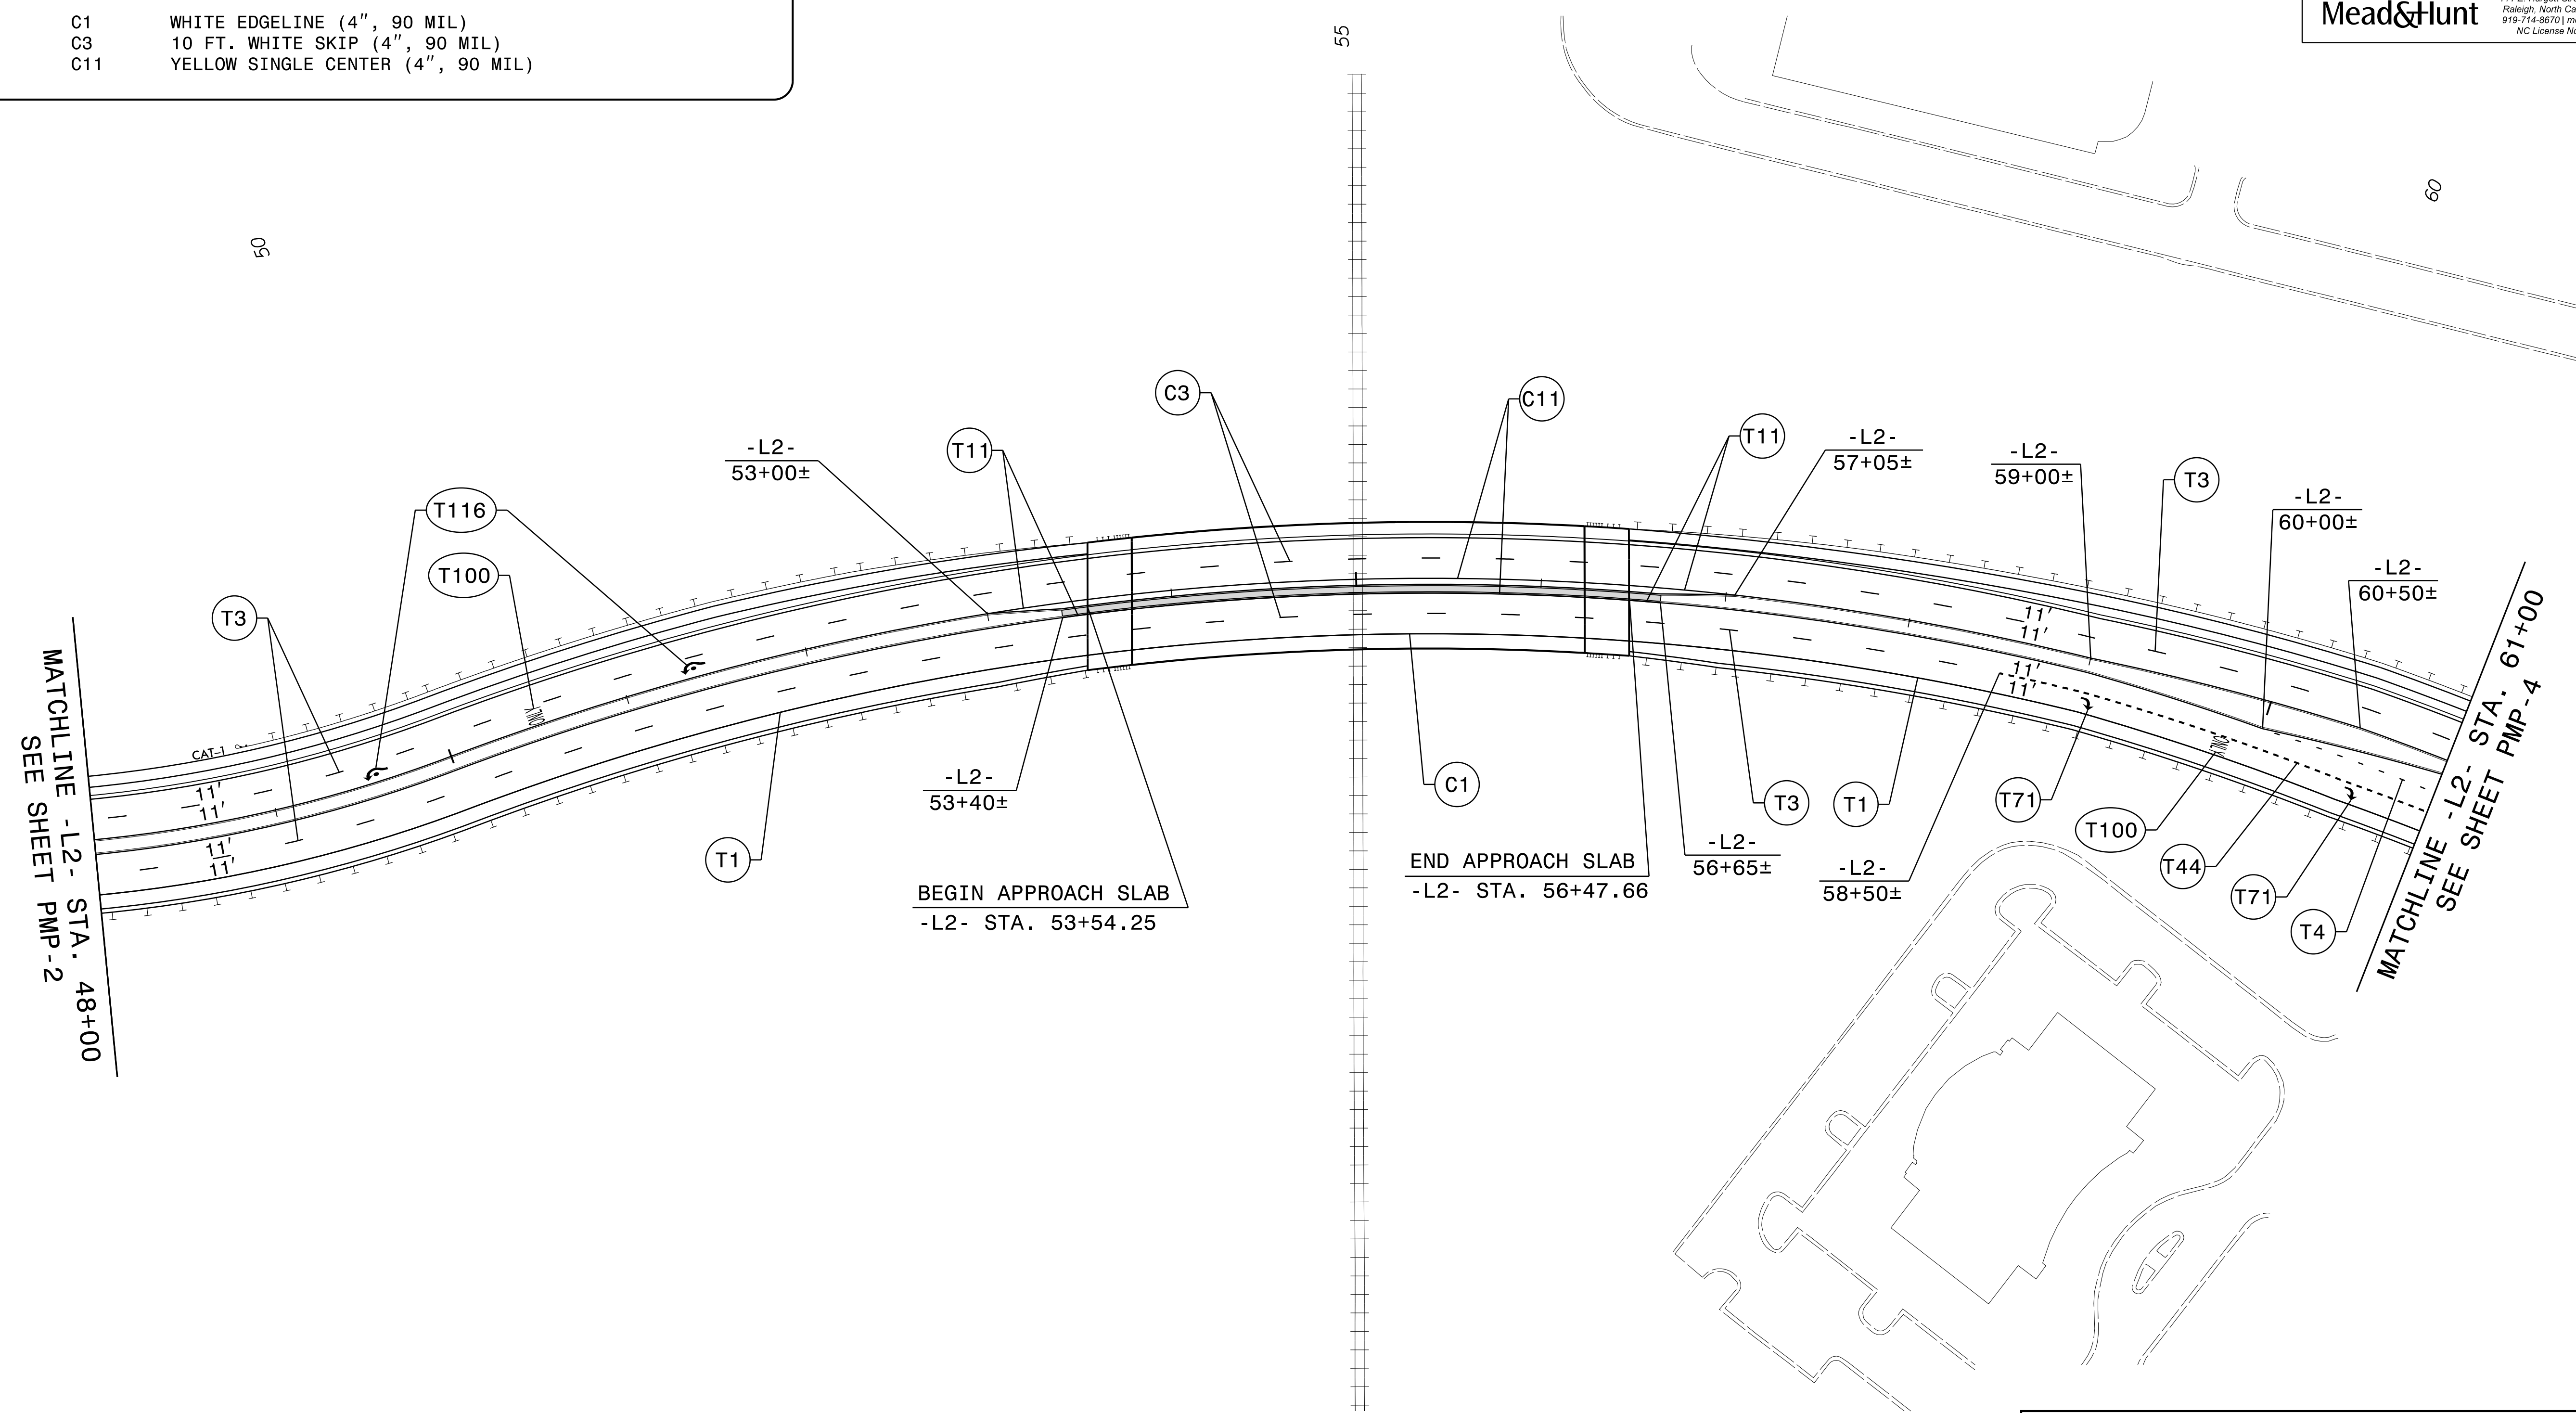

10/09/23
R:\Users\jfr\OneDrive\Working\CADD\Pavement Marking Plans\U5808_Sgn_PMP_3.dgn
User: jfr

PAVEMENT MARKING DETAIL