
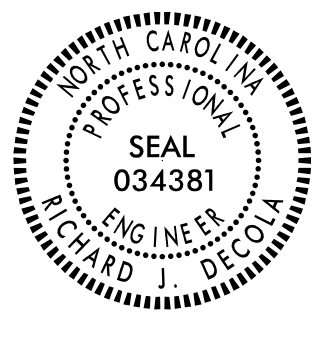
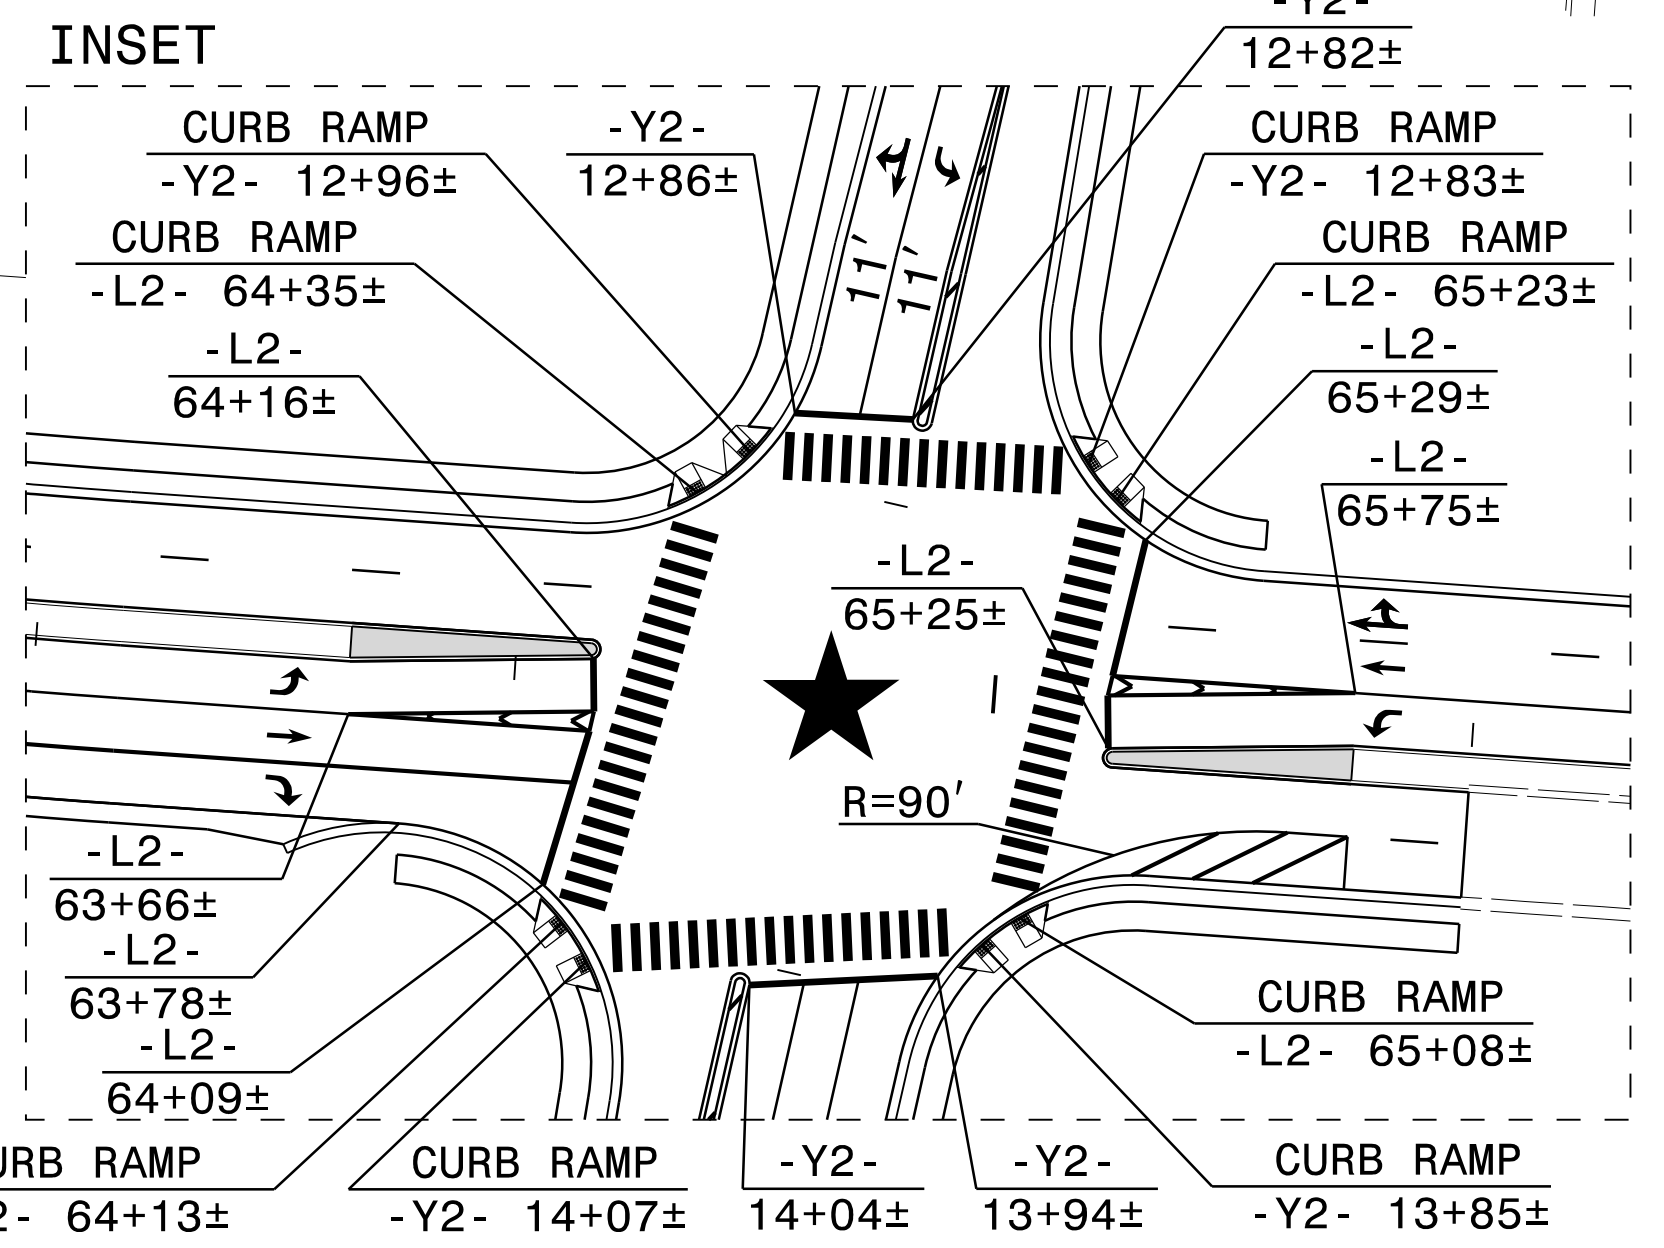


TIP NO.	SHEET NO.
U-5808	PMP-4
APPROVED:	<i>R S Decola</i>
DATE:	10/9/2023
SEAL	
DOCUMENT NOT CONSIDERED FINAL UNLESS ALL SIGNATURES COMPLETED	
Mead&Hunt <small>111 E. Hargett Street, Suite 300 Raleigh, North Carolina 27601 919-714-8870 meadandhunt.com NC License No. F-1235</small>	

PAVEMENT MARKING SCHEDULE

THERMOPLASTIC

T1	WHITE EDGELINE (4", 90 MIL)
T2	WHITE SOLID LANE LINE (4", 90 MIL)
T3	10 FT. WHITE SKIP (4", 90 MIL)
T4	3 FT. - 9 FT./SP WHITE MINISKIP (4", 90 MIL)
T11	YELLOW SINGLE CENTER (4", 90 MIL)
T13	YELLOW DOUBLE CENTER (4", 90 MIL)
T40	WHITE GORELINE (8", 90 MIL)
T41	WHITE DIAGONAL (8", 90 MIL)
T42	YELLOW DIAGONAL (8", 90 MIL)
T43	WHITE SOLID LANE LINE (8", 90 MIL)
T44	3 FT. - 9 FT./SP WHITE MINISKIP (8", 90 MIL)
T61	WHITE STOPBAR (24", 90 MIL)
T62	WHITE CROSSWALK LINE (24", 90 MIL)
T70	LEFT TURN ARROW (90 MIL)
T71	RIGHT TURN ARROW (90 MIL)
T72	STRAIGHT ARROW (90 MIL)
T74	COMBO. RIGHT/STRAIGHT ARROW (90 MIL)
T100	ALPHANUMERIC CHAR. (90 MIL)

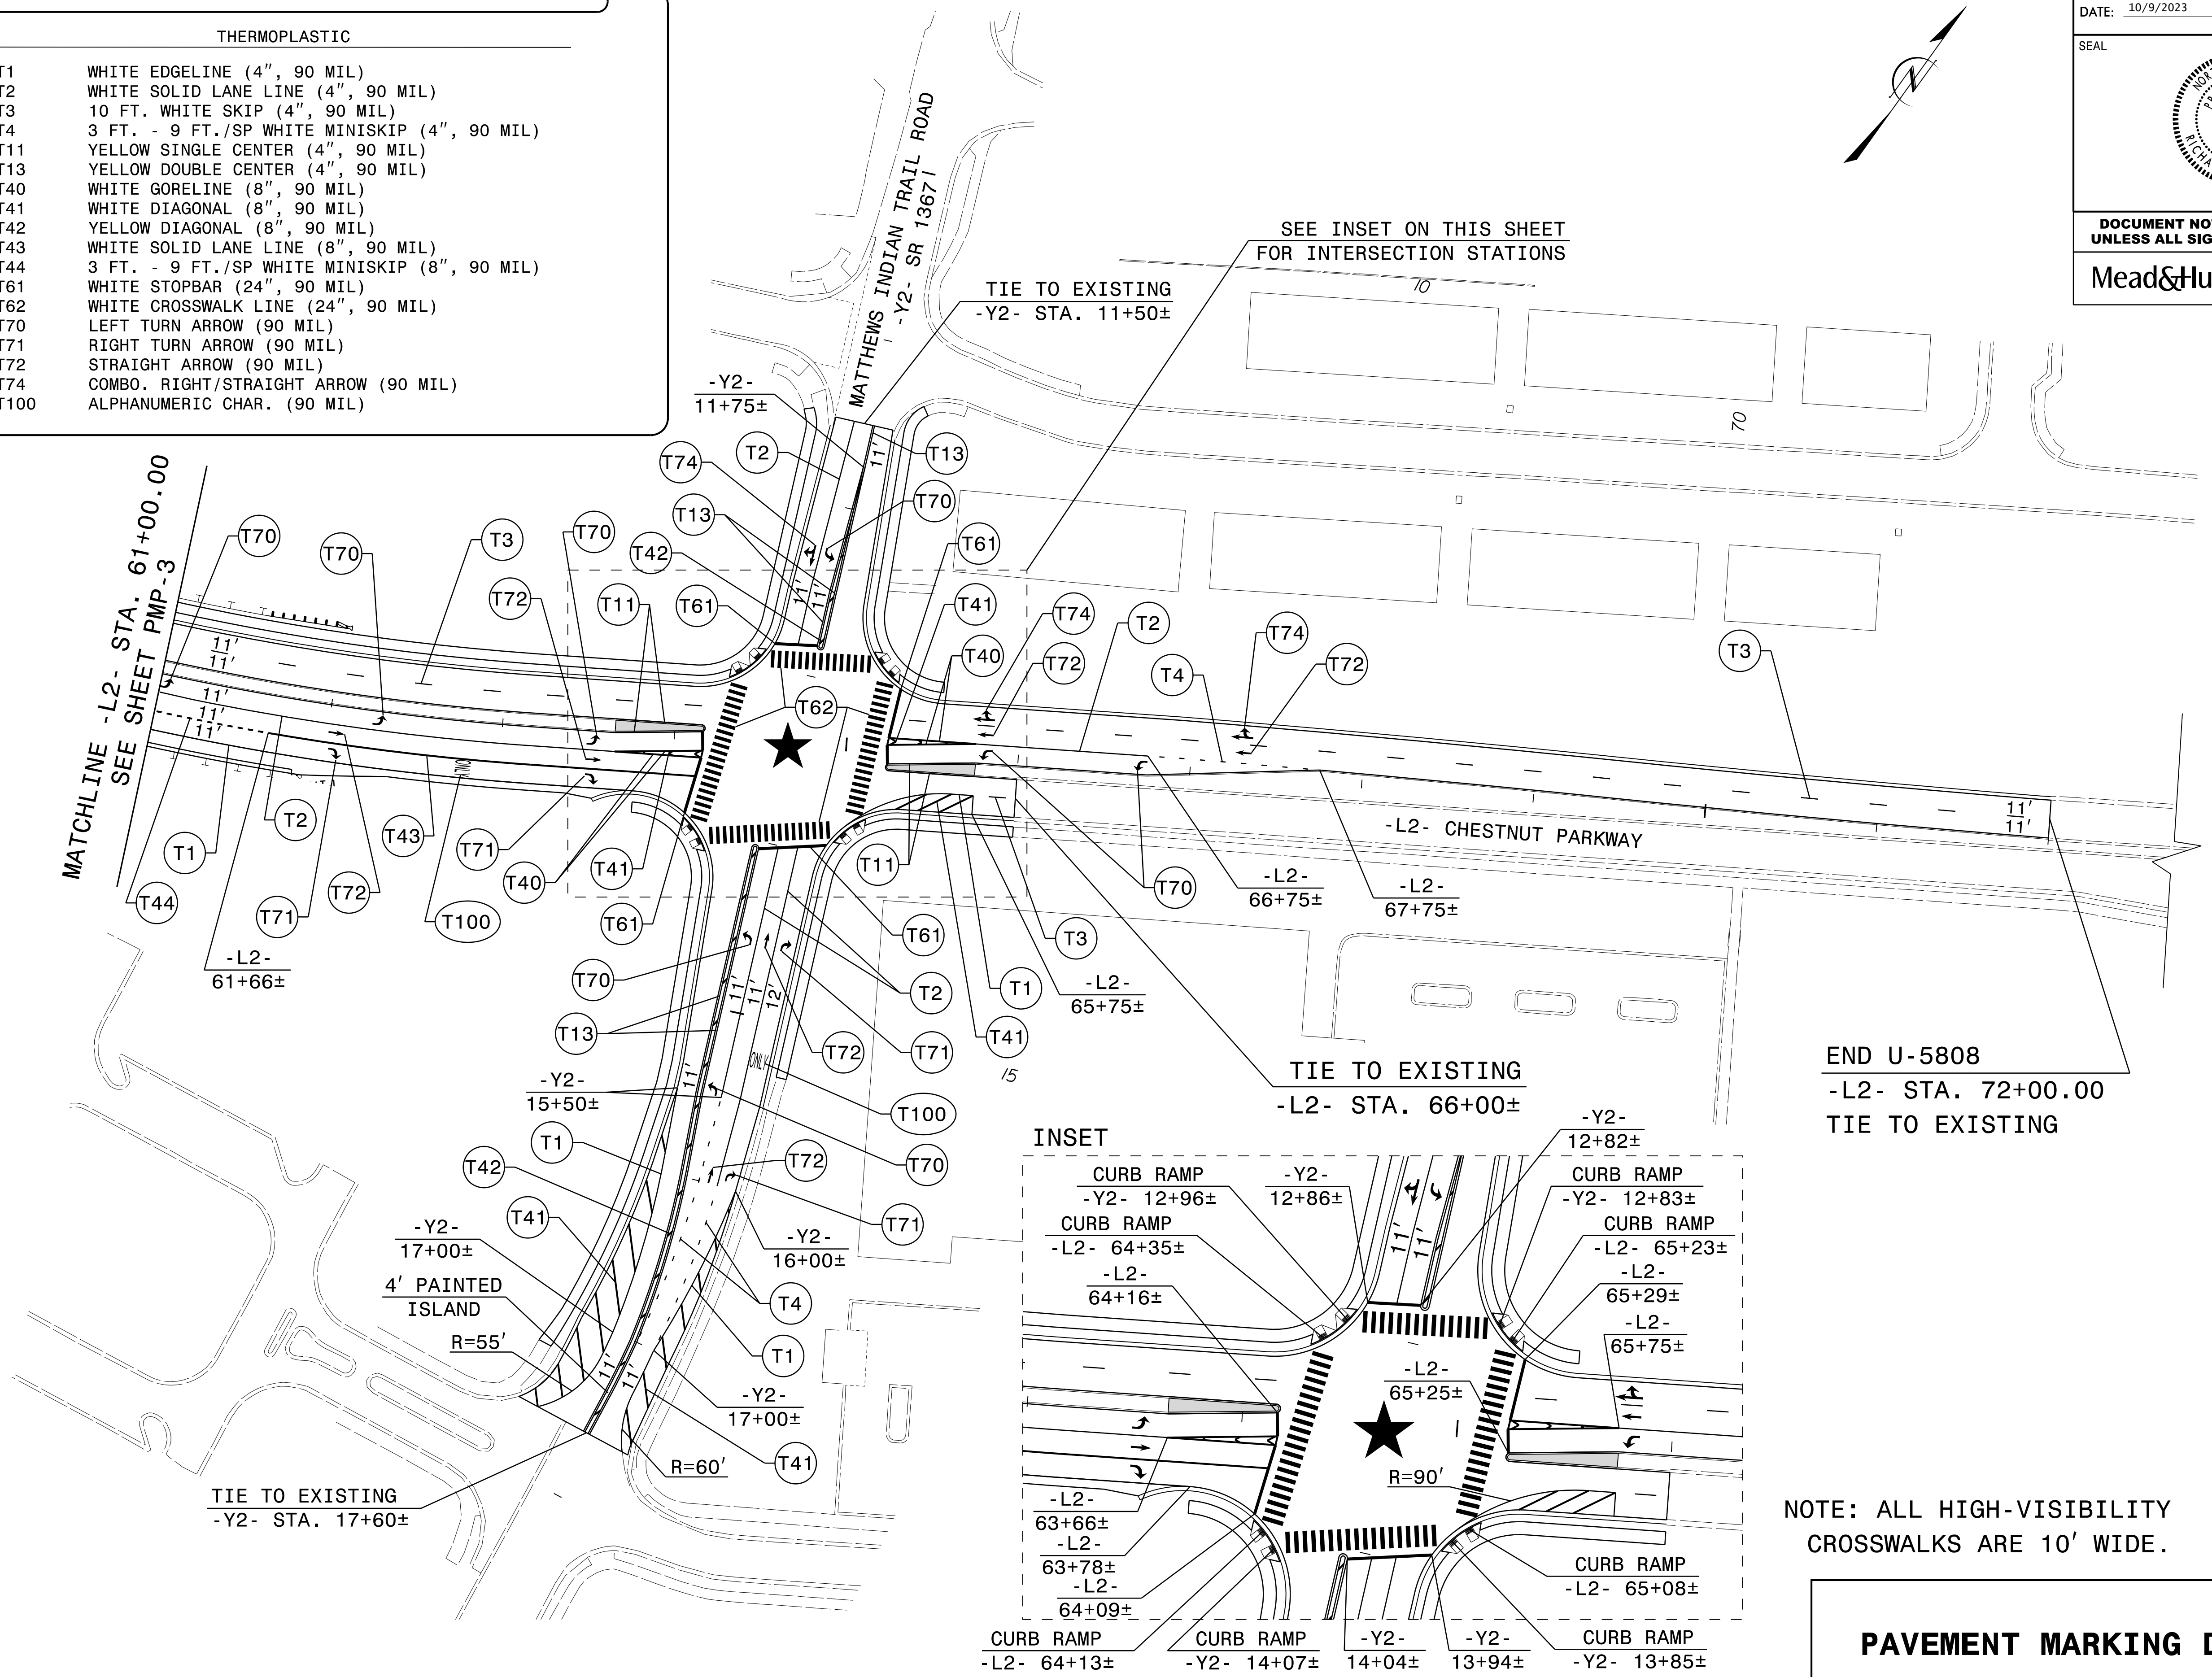

END U-5808
-L2- STA. 72+00.00
TIE TO EXISTING

NOTE: ALL HIGH-VISIBILITY
CROSSWALKS ARE 10' WIDE.

PAVEMENT MARKING DETAIL

10/09/23
 R:\Users\jdecola\OneDrive\Documents\CADD\Pavement Marking Plans\U5808_Sgn_PMP_4.dgn
 User: jdecola