
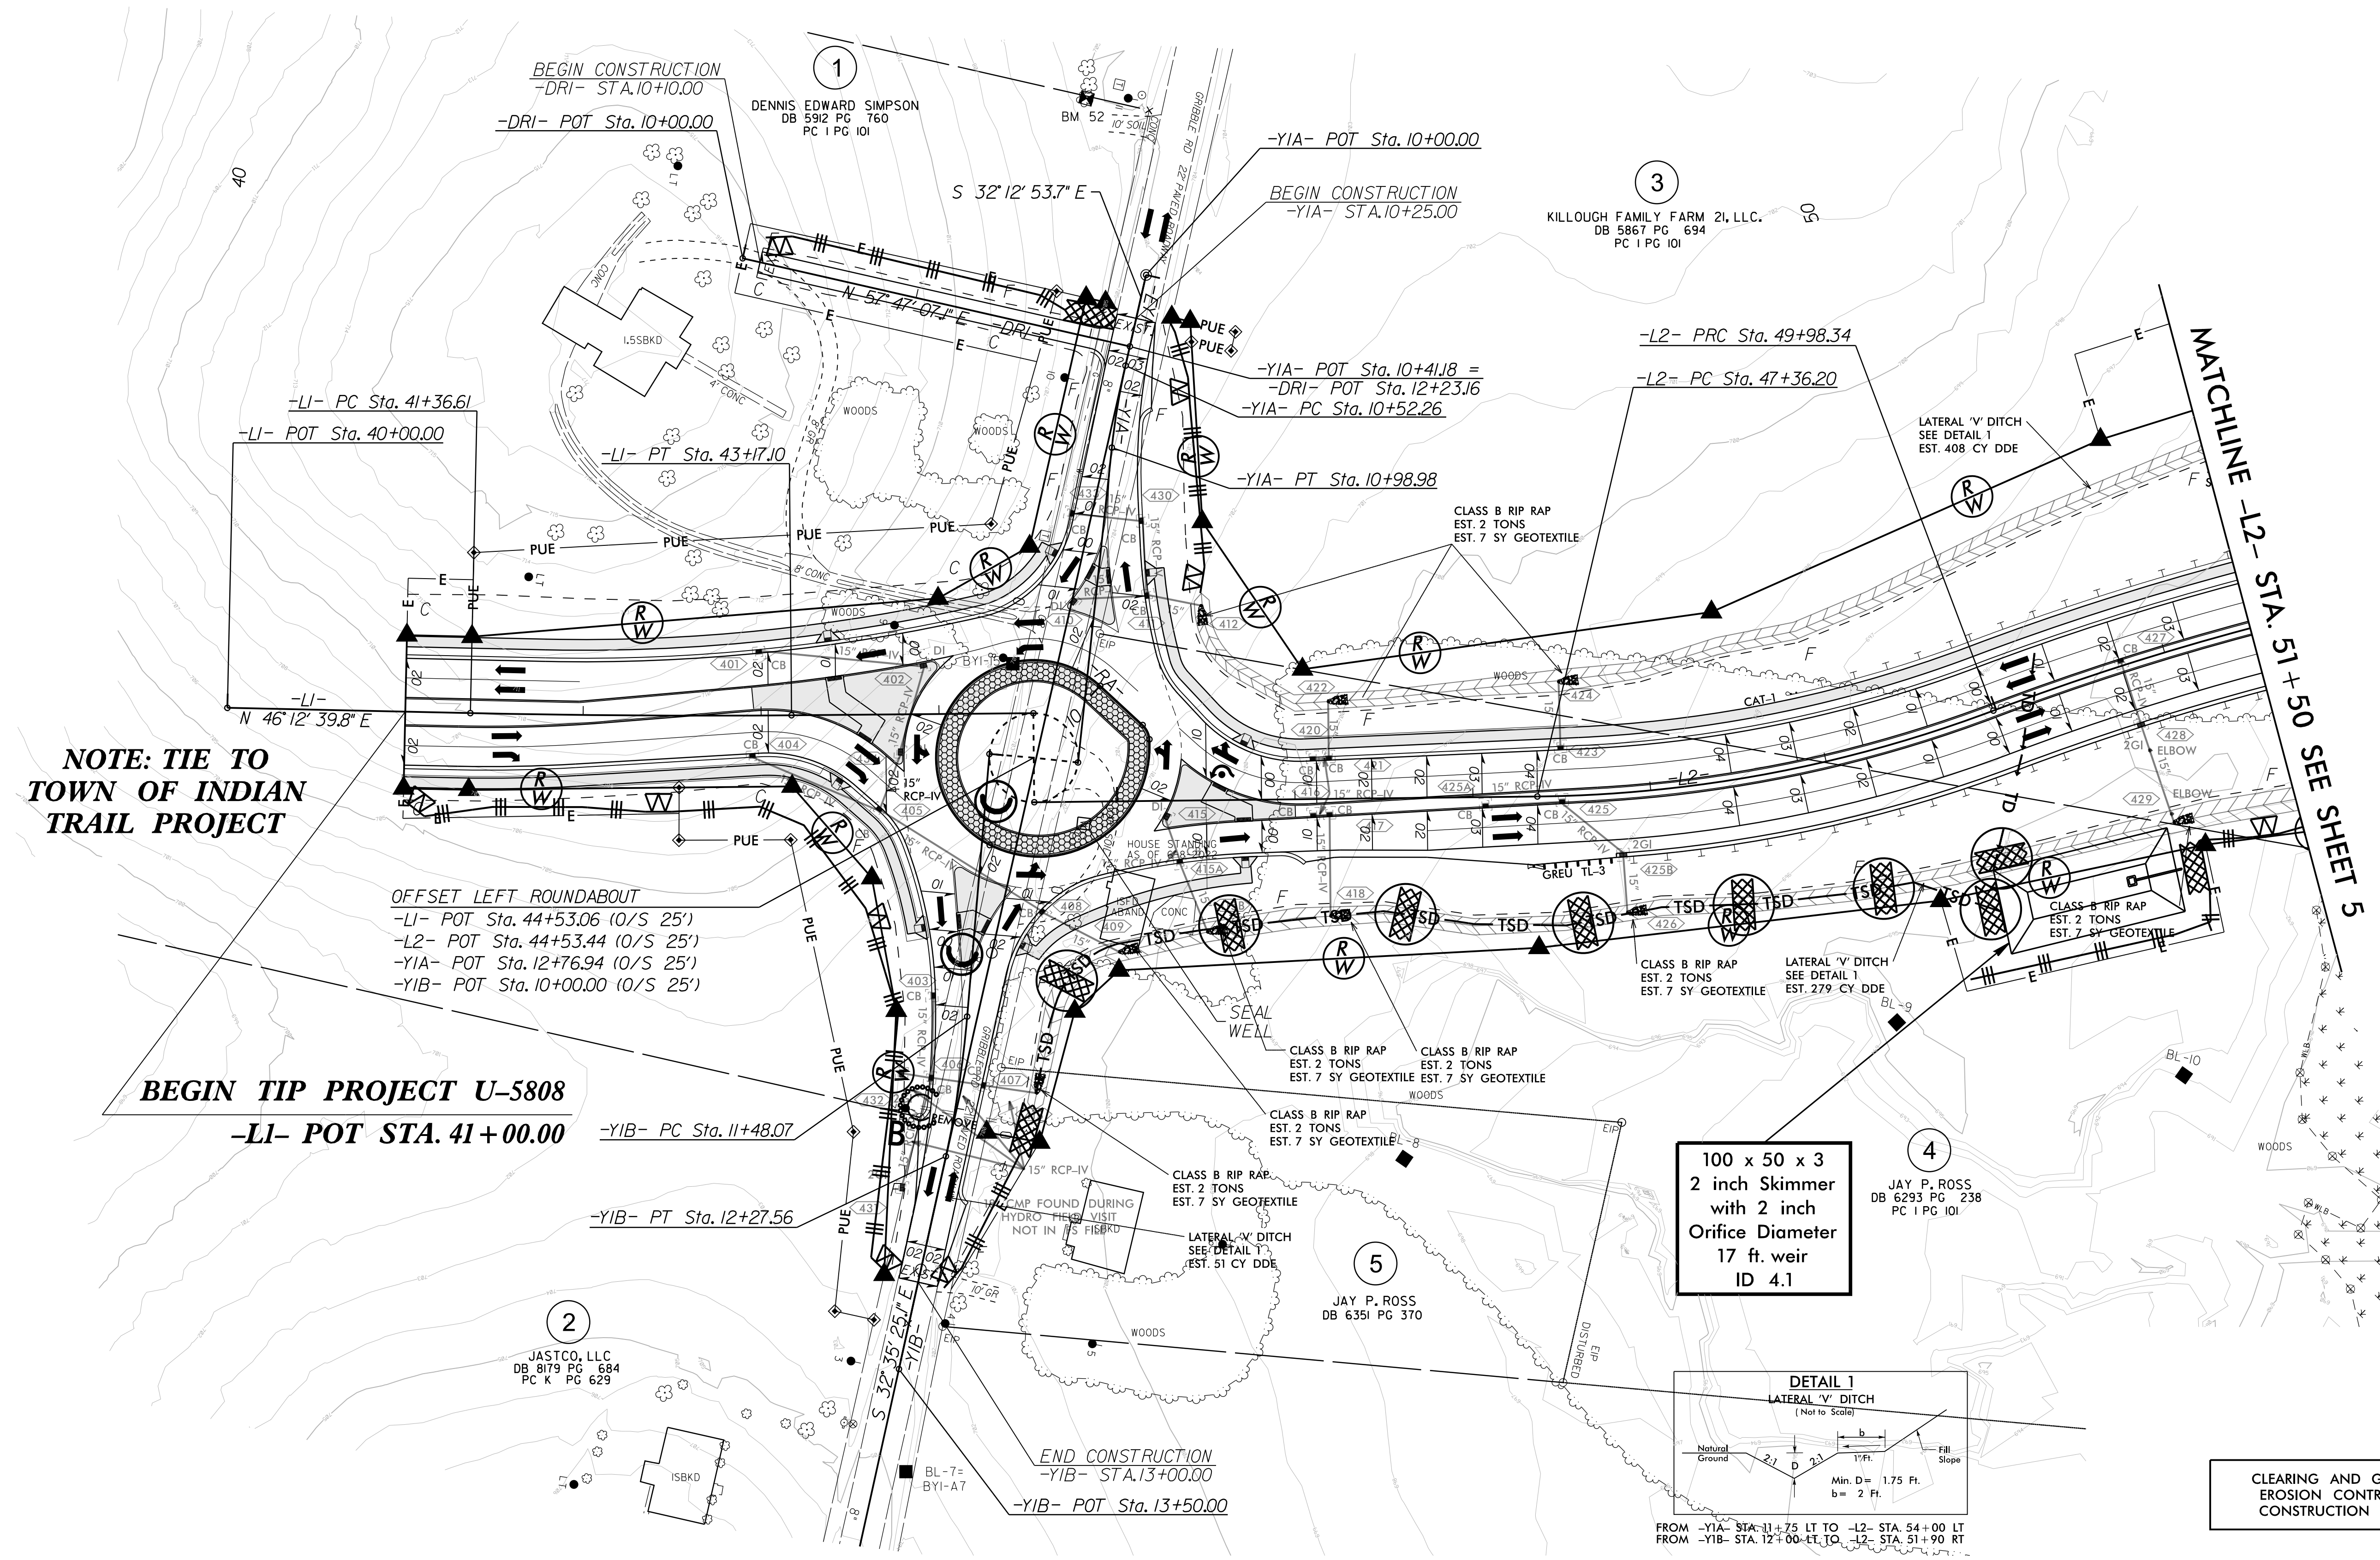


NOTE:
PLACE TEMPORARY ROCK SEDIMENT DAMS TYPE - B
AND TEMPORARY ROCK SILT CHECKS TYPE - A AT
DRAINAGE OUTLETS.

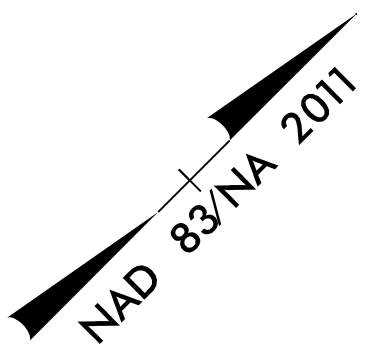


NOTE: TIE TO
TOWN OF INDIAN
TRAIL PROJECT

OFFSET LEFT ROUNDABOUT
-LI- POT Sta. 44+53.06 (O/S 25')
-L2- POT Sta. 44+53.44 (O/S 25')
-YIA- POT Sta. 12+76.94 (O/S 25')
-YIB- POT Sta. 10+00.00 (O/S 25')

BEGIN TIP PROJECT U-5808
-LI- POT STA. 41+00.00

100 x 50 x 3
2 inch Skimmer
with 2 inch
Orifice Diameter
17 ft. weir
ID 4.1

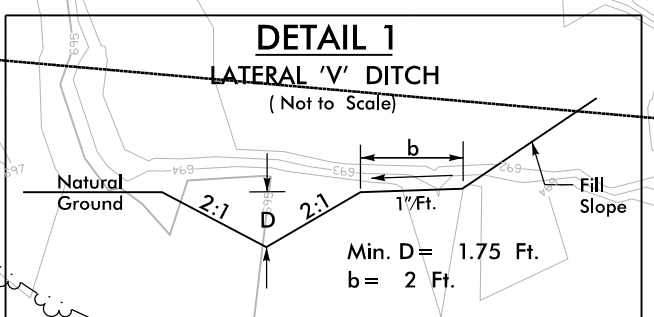

CLEARING AND GRUBBING
EROSION CONTROL FOR
CONSTRUCTION SHEET 4

FROM -YIA- STA. 11+75 LT TO -L2- STA. 54+00 LT
FROM -YIB- STA. 12+00 LT TO -L2- STA. 51+90 RT