

NOTE: UTILIZE FABRIC INSERT INLET PROTECTION DEVICES IN LIEU OF ROCK INLET SEDIMENT TRAPS, TYPE C AS DIRECTED BY THE ENGINEER.

Place Matting for Erosion Control on Slope as Work Allows.
-L2- Sta. 48+00 RT. to Sta. 53+78.25 RT.
-L2- Sta. 49+00 LT. to Sta. 53+78.25 LT.

NOTE: TIE TO TOWN OF INDIAN TRAIL PROJECT


BEGIN TIP PROJECT U-5808
-LI- POT STA. 41+00.00

OFFSET LEFT ROUNDABOUT
-LI- POT Sta. 44+53.06 (O/S 25')
-L2- POT Sta. 44+53.44 (O/S 25')
-YIA- POT Sta. 12+76.94 (O/S 25')
-YIB- POT Sta. 10+00.00 (O/S 25')

100 x 50 x 3
2 inch Skimmer
with 2 inch
Orifice Diameter
17 ft. weir
ID 4.1

72 x 13 x 3
1.5 inch Skimmer
with 0.75 inch
Orifice Diameter
4 ft. weir
ID 4.2

138 x 46 x 3
2.5 inch Skimmer
with 2.25 inch
Orifice Diameter
24 ft. weir
ID 4.3

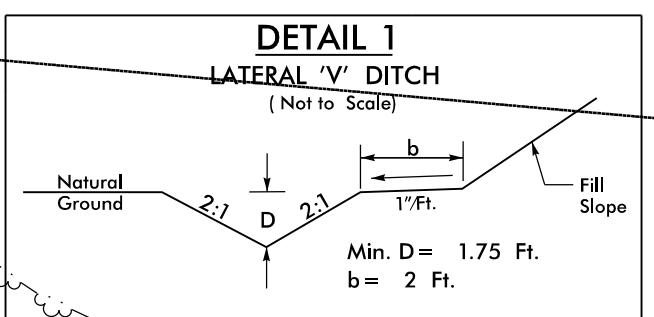

FROM -YIA- STA. 11+75 LT TO -L2- STA. 54+00 LT
FROM -YIB- STA. 12+00 LT TO -L2- STA. 51+90 RT

