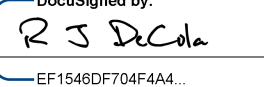
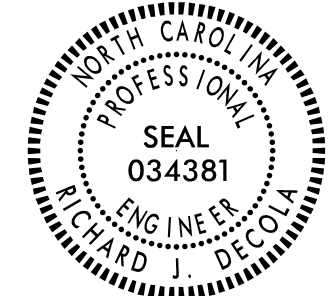


TIP NO.	SHEET NO.
U-5808	SIGN-1
APPROVED: 	
DATE: 10/9/2023	
	
<b>DOCUMENT NOT CONSIDERED FINAL UNLESS ALL SIGNATURES COMPLETED</b>	

**STATE OF NORTH CAROLINA  
DEPARTMENT OF TRANSPORTATION**

**SIGNING PLAN  
UNION COUNTY**

**LOCATION: SR 1362 (CHESTNUT LANE CONNECTOR) FROM SR 1367 (MATTHEWS INDIAN TRAIL ROAD) TO SR 1368 (GRIBBLE ROAD). CONSTRUCT ROAD ON NEW LOCATION. INTERSECTION OF US 74 AND EXISTING SR 1362 (CHESTNUT LANE CONNECTOR). CONSTRUCT INTERSECTION IMPROVEMENTS.**

**T.I.P.: U-5808**

**CONTRACT: C204842**

**INDEX**

SHEET NO.	DESCRIPTION
SIGN-1	TITLE SHEET
SIGN-1A	DETAIL 904D50 IN LIEU OF ROADWAY STD. DRAWING 904.50 SHEET 1 OF 2
SIGN-2	TYPE "E" & "F" SIGNS
SIGN-3-6	EXISTING & PROPOSED SIGNS

**GENERAL NOTES**

- . SIGNS FURNISHED BY STATE
- . CONFIRM IN WRITING AT LEAST 4 MONTHS IN ADVANCE, THE ACTUAL DATE THE DEPARTMENT FURNISHED SIGNS WILL BE REQUIRED.
- . ALL TYPE 'D' SIGNS SHALL BE MOUNTED ON TWO U-CHANNEL POSTS UNLESS OTHERWISE INDICATED ON THE PLANS.
- . IF REMOVAL OR RELOCATION OF SIGNS ON PRIVATE STREET (NON-STATE MAINTAINED) IS REQUIRED DUE TO CONSTRUCTION, THE CONTRACTOR SHALL INFORM THE ENGINEER. THE WORK WILL BE COMPLETED BY OTHERS.
- . WHEN NOT STATIONED OR DIMENSIONED ON PLANS, ALL 'E' AND 'F' SIGNS SHALL BE FIELD LOCATED BY THE ENGINEER
- . ALL EXISTING SIGNS ON "U" CHANNEL POST WITHIN THE PROJECT LIMITS SHALL BE REMOVED AND DISPOSED OF UNLESS OTHERWISE NOTED ON PLANS.
- . WHEN EXISTING SIGNS ARE REMOVED AND INSTALLED ON NEW SUPPORTS, THE RE-ERECTION SHALL IMMEDIATELY FOLLOW THE REMOVAL.
- . THE BACKGROUND FOR TYPE E & F SIGNS SHALL BE TYPE C REFLECTIVE SHEETING.
- . SEE ROADWAY PLANS FOR GUARD/GUIDE RAIL DETAILS.

**SUMMARY OF QUANTITIES**

ITEM NO.	DESC. NO.	SECT. NO.	ITEM DESCRIPTION	QUANTITY	UNIT
4072000000	903		SUPPORTS, 3-LB STEEL U-CHANNEL	800	L.F.
4102000000	904		SIGN ERECTION, TYPE E	60	EA.
4108000000	904		SIGN ERECTION, TYPE F	6	EA.
4116100000	904		SIGN ERECTION, RELOCATE TYPE D	1	EA.
4155000000	907		DISPOSAL OF SIGN SYSTEM, U-CHANNEL	11	EA.
4238000000	907		DISPOSAL OF SIGN, D, E, OR F	1	EA.


**ROADWAY STANDARD DRAWING**

THE FOLLOWING ROADWAY STANDARDS AS APPEAR IN "ROADWAY STANDARD DRAWINGS" - PROJECT SERVICES UNIT - N.C. DEPARTMENT OF TRANSPORTATION - RALEIGH, N.C., DATED JANUARY 2018 ARE APPLICABLE TO THIS PROJECT AND BY REFERENCE HEREBY ARE CONSIDERED A PART OF THESE PLANS:

STD. NO.	TITLE
904.10	ORIENTATION OF GROUND MOUNTED SIGNS
904.50	MOUNTING OF TYPE 'D', 'E' AND 'F' SIGNS ON 'U' CHANNEL POSTS
910.30	SIGNING SIGNALIZED AND UNSIGNALIZED SUPERSTREET
910.40	SINGLE/TWO LANE ROUNDABOUT WITH PEDESTRIAN

**NCDOT CONTACTS**

**YANNY MA, PE** DIVISION 10 DM-STIP PROJECT ENGINEER  
**KELVIN JORDAN** SIGNING & DELINEATION REGIONAL ENGINEER

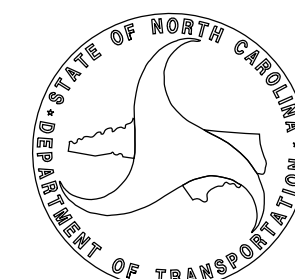

**PLAN PREPARED FOR NCDOT DIVISION 10 BY:**

**RICK DECOLA, PE** PROJECT ENGINEER  
**SURAJ SANGHANI, PE** PROJECT DESIGN ENGINEER

**Mead&Hunt**

111 E. Hargett Street, Suite 300  
 Raleigh, North Carolina 27601  
 919-714-8670 | meadhunt.com  
 NC License No. F-1235