


APPROVED: *R S Decker*  
DATE: 10/9/2023

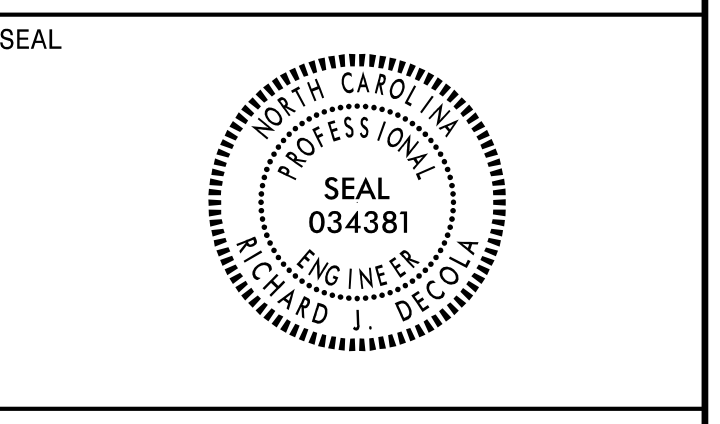

DOCUMENT NOT CONSIDERED FINAL UNLESS ALL SIGNATURES COMPLETED  
Mead&Hunt  
111 E. Hargett Street, Suite 300  
Raleigh, North Carolina 27601  
919-714-8870 | meadandhunt.com  
NC License No. F-1235

401 QUANTITY REQ'D 1 \_

36" X 36"  
R1-1

ONE "U" POST PER SIGN

402 QUANTITY REQ'D 6 \_

36" X 36" X 36"  
R1-2

ONE "U" POST PER SIGN

403 QUANTITY REQ'D 8 \_

12" X 36"  
R1-6

ONE "U" POST PER TWO SIGNS

404 QUANTITY REQ'D 3 \_

30" X 36"  
R2-1

ONE "U" POST PER SIGN

405 QUANTITY REQ'D 2 \_

24" X 30"  
R2-1

ONE "U" POST PER SIGN

406 QUANTITY REQ'D 2 \_

30" X 36"  
R2-1

ONE "U" POST PER SIGN

407 QUANTITY REQ'D 2 \_

54" X 18"  
R6-1 (R)

TWO "U" POSTS PER SIGN

408 QUANTITY REQ'D 1 \_

54" X 18"  
R6-1 (L)

TWO "U" POSTS PER SIGN

409 QUANTITY REQ'D 4 \_

30" X 30"  
W2-6

ONE "U" POST PER SIGN

410 QUANTITY REQ'D 4 \_

30" X 30"  
W3-2

ONE "U" POST PER SIGN

411 QUANTITY REQ'D 3 \_

48" X 24"  
R6-4a

TWO "U" POSTS PER SIGN

412 QUANTITY REQ'D 1 \_

30" X 24"  
R6-4

ONE "U" POST PER SIGN

413 QUANTITY REQ'D 8 \_

24" X 12"  
W16-7P

MOUNT BELOW SIGN 414 IN 8 INSTALLATIONS  
ONE "U" POST PER SIGN

414 QUANTITY REQ'D 8 \_

36" X 36"  
W11-2

ONE "U" POST PER SIGN

415 QUANTITY REQ'D 1 \_

36" X 36"  
W12-1

ONE "U" POST PER SIGN

416 QUANTITY REQ'D 1 \_

36" X 36"  
R3-8

ONE "U" POST PER SIGN

417 QUANTITY REQ'D 1 \_

36" X 36"  
R3-8

ONE "U" POST PER SIGN

418 QUANTITY REQ'D 2 \_

36" X 36"  
R3-7R

ONE "U" POST PER SIGN

419 QUANTITY REQ'D 1 \_

30" X 30"  
R5-1

ONE "U" POST PER SIGN

420 QUANTITY REQ'D 1 \_

36" X 36"  
R3-8

ONE "U" POST PER SIGN

SIGN NUMB: TYPE: F Ground  
QUANTITY: 1  
SIGN WIDTH: 1'-9"  
HEIGHT: 1'-9"  
TOTAL AREA: 3.1 Sq.Ft.  
MATERIAL: 0.063" ALUMINUM  
BORDER TYPE: RECESSED  
RECESS: 0.38"  
WIDTH: 0.63"  
RADIUS: 1.5"  
NO. Z BARS: LENGTH:

BACKG. COLOR: White  
COPY COLOR: Black

DESIGN BY: PROJECT ID:

CHK BY: DIV:

STD #: DATE:

N. C. DEPARTMENT OF TRANSPORTATION  
DIVISION OF HIGHWAYS  
TRANSPORTATION MOBILITY & SAFETY  
SIGNING & DELINEATION UNIT

SYMBOL	X	Y	WID	HT
u arrow	3.7	3.5	12.7	13.9

BORDER  
R=1.5"  
TH=0.63"  
IN=0.38"

Arrow Details

ARROW DIMENSIONS (INCHES)	F	G	H	M	N	P	Q	R
	2.625	2.625	8.659	5.25	3	5.25	0.375	0.5

Spacing Factor is 1 unless specified otherwise  
FILENAME: 05ENG

501 QUANTITY REQ'D 2 \_

24" X 12"  
M3-2

24" X 24"  
M1-4

21" X 21"  
RNC3-26

ONE "U" POST PER SIGN

502 QUANTITY REQ'D 3 \_

24" X 12"  
M3-4

24" X 24"  
M1-4

21" X 21"  
RNC3-26

ONE "U" POST PER SIGN

503 QUANTITY REQ'D 1 \_

24" X 12"  
M4-5

2 - 24" X 12"  
M3-4, M3-2

2 - 24" X 24"  
M1-4

2 - 24" X 18"  
M5-4, M5-6

TWO "U" POSTS PER SIGN

TYPE "E" & "F" SIGNS

10/09/23  
R:\Users\jfr\My Documents\Signing\CADD\Signing Layout Plans\U5808\_Sgn\_Sgn\_2.dgn  
User: jfr