
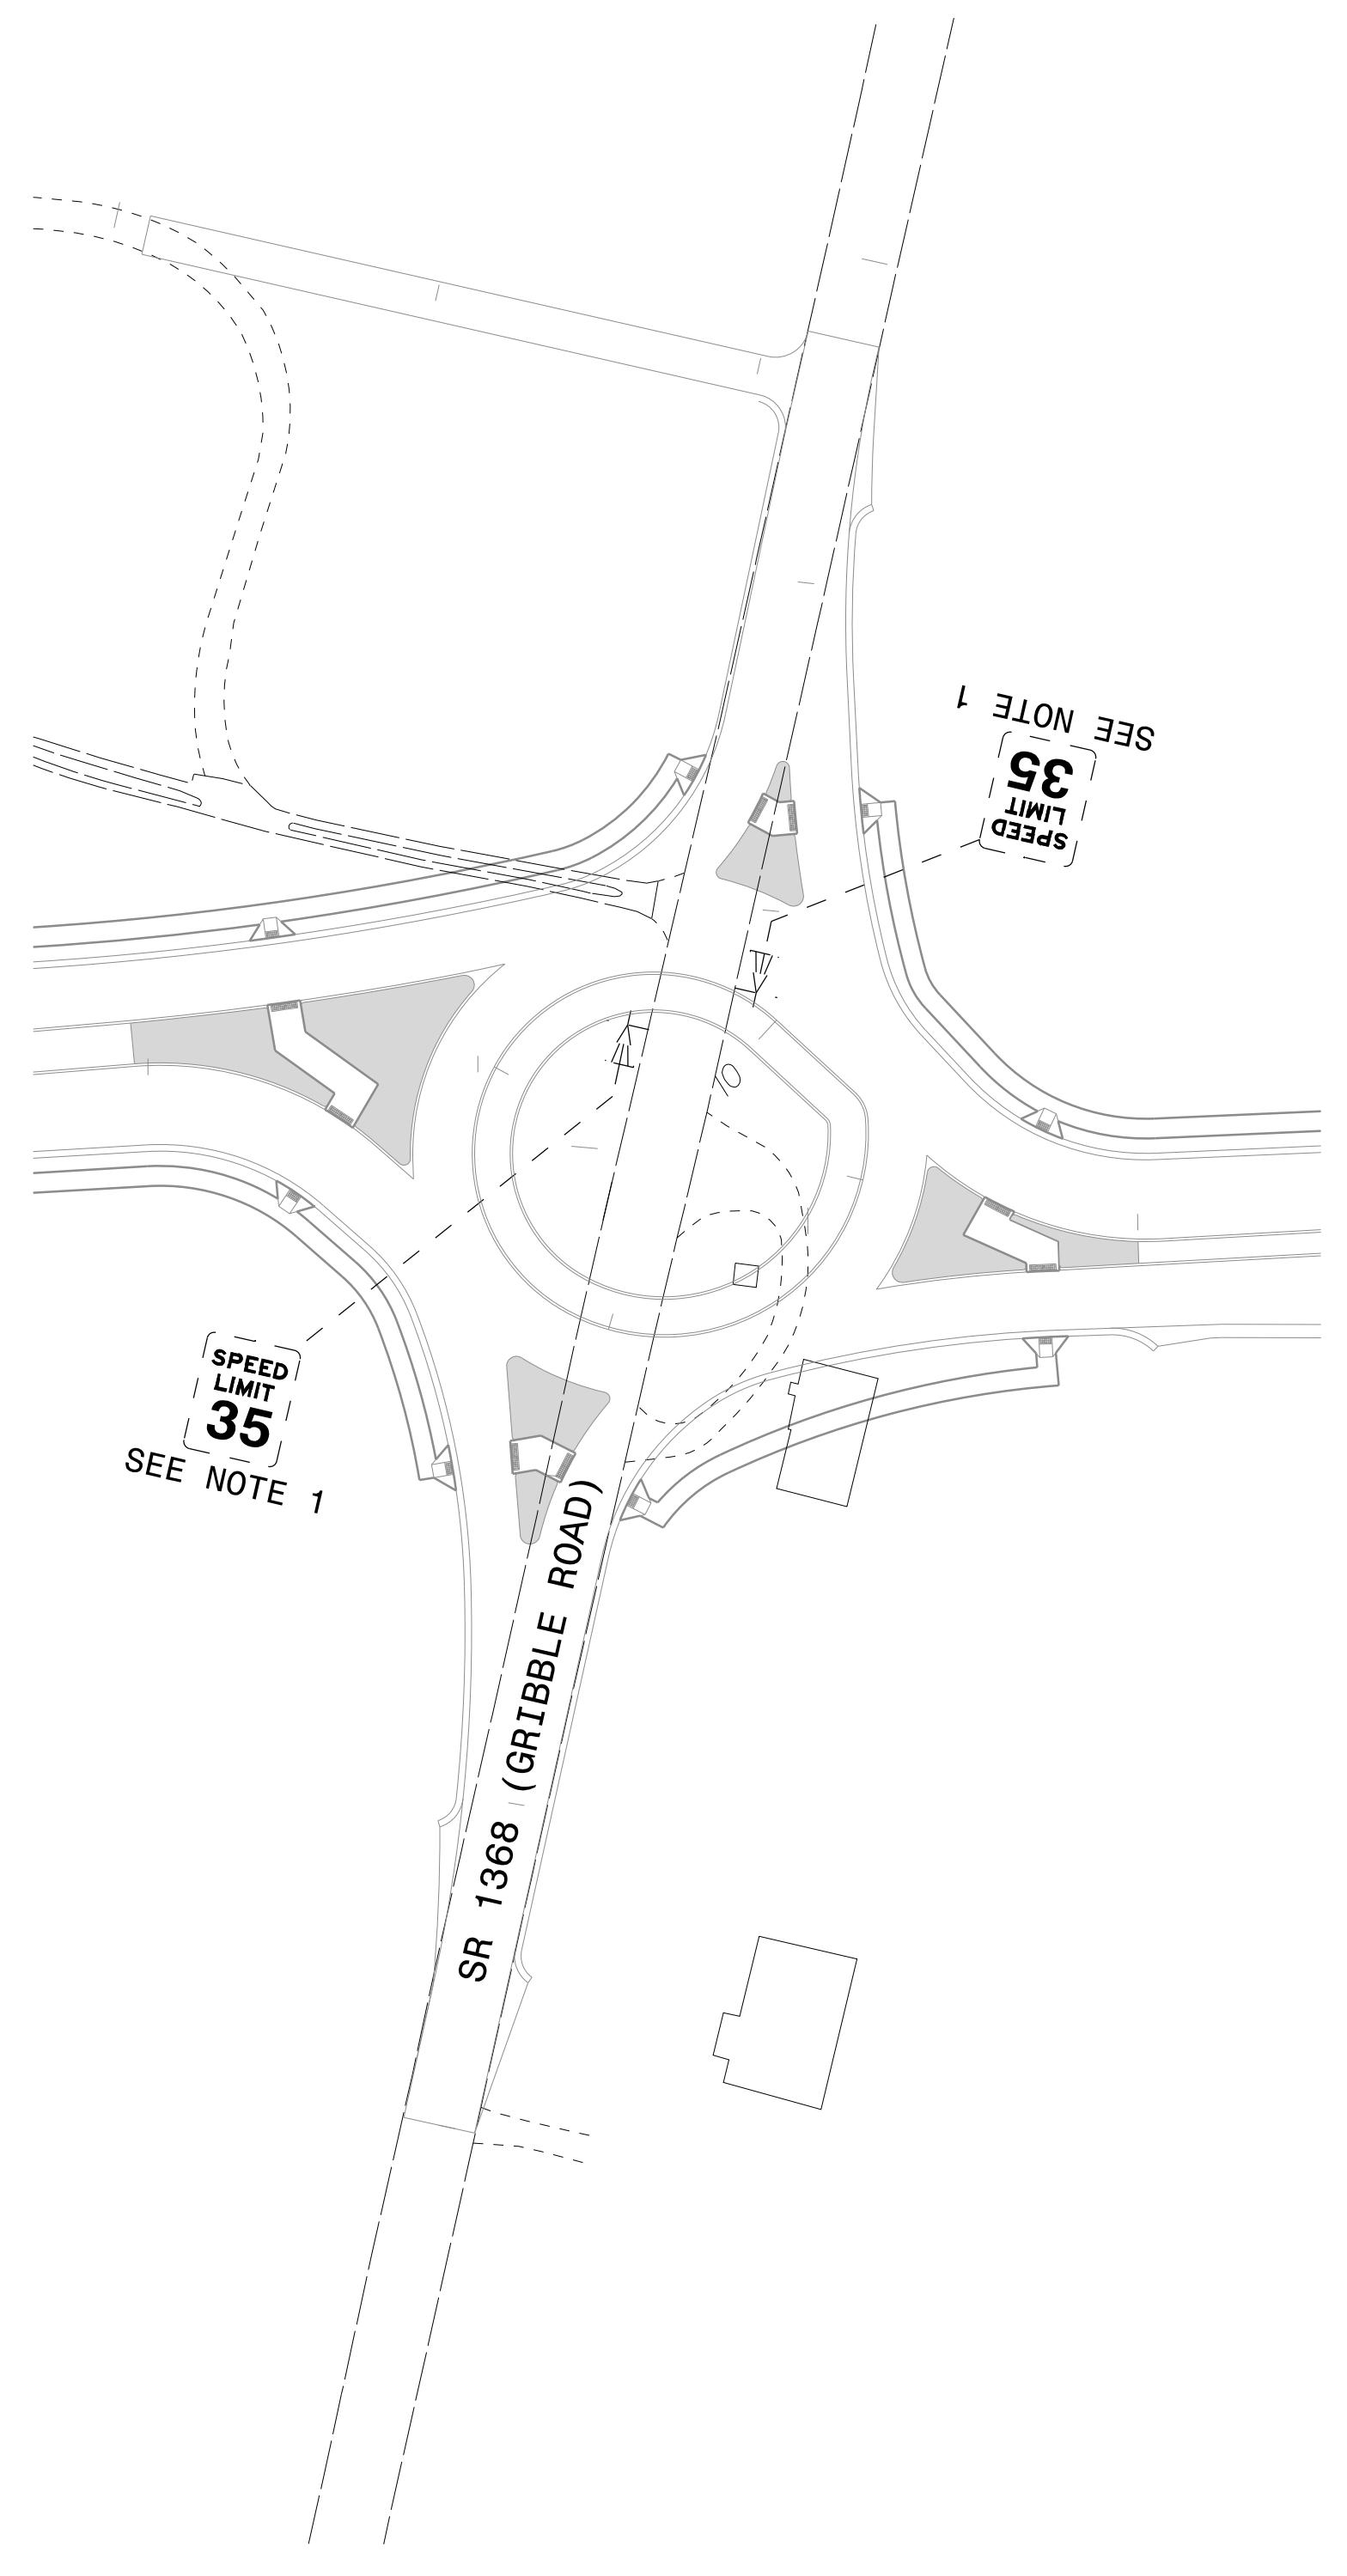



TIP NO. U-5808	SHEET NO. SIGN-3
APPROVED: <i>R S Decala</i> EF15480704F444	
DATE: 10/9/2023	
SEAL 	
DOCUMENT NOT CONSIDERED FINAL UNLESS ALL SIGNATURES COMPLETED	
Mead&Hunt <small>111 E. Hargett Street, Suite 300 Raleigh, North Carolina 27601 919-714-8870 meadandhunt.com NC License No. F-1235</small>	

PROJECT NOTES

- 1 DISPOSAL OF SIGN SYSTEM, U-CHANNEL
- 3 SIGN ERECTION, TYPE D, E AND F



EXISTING SIGNS

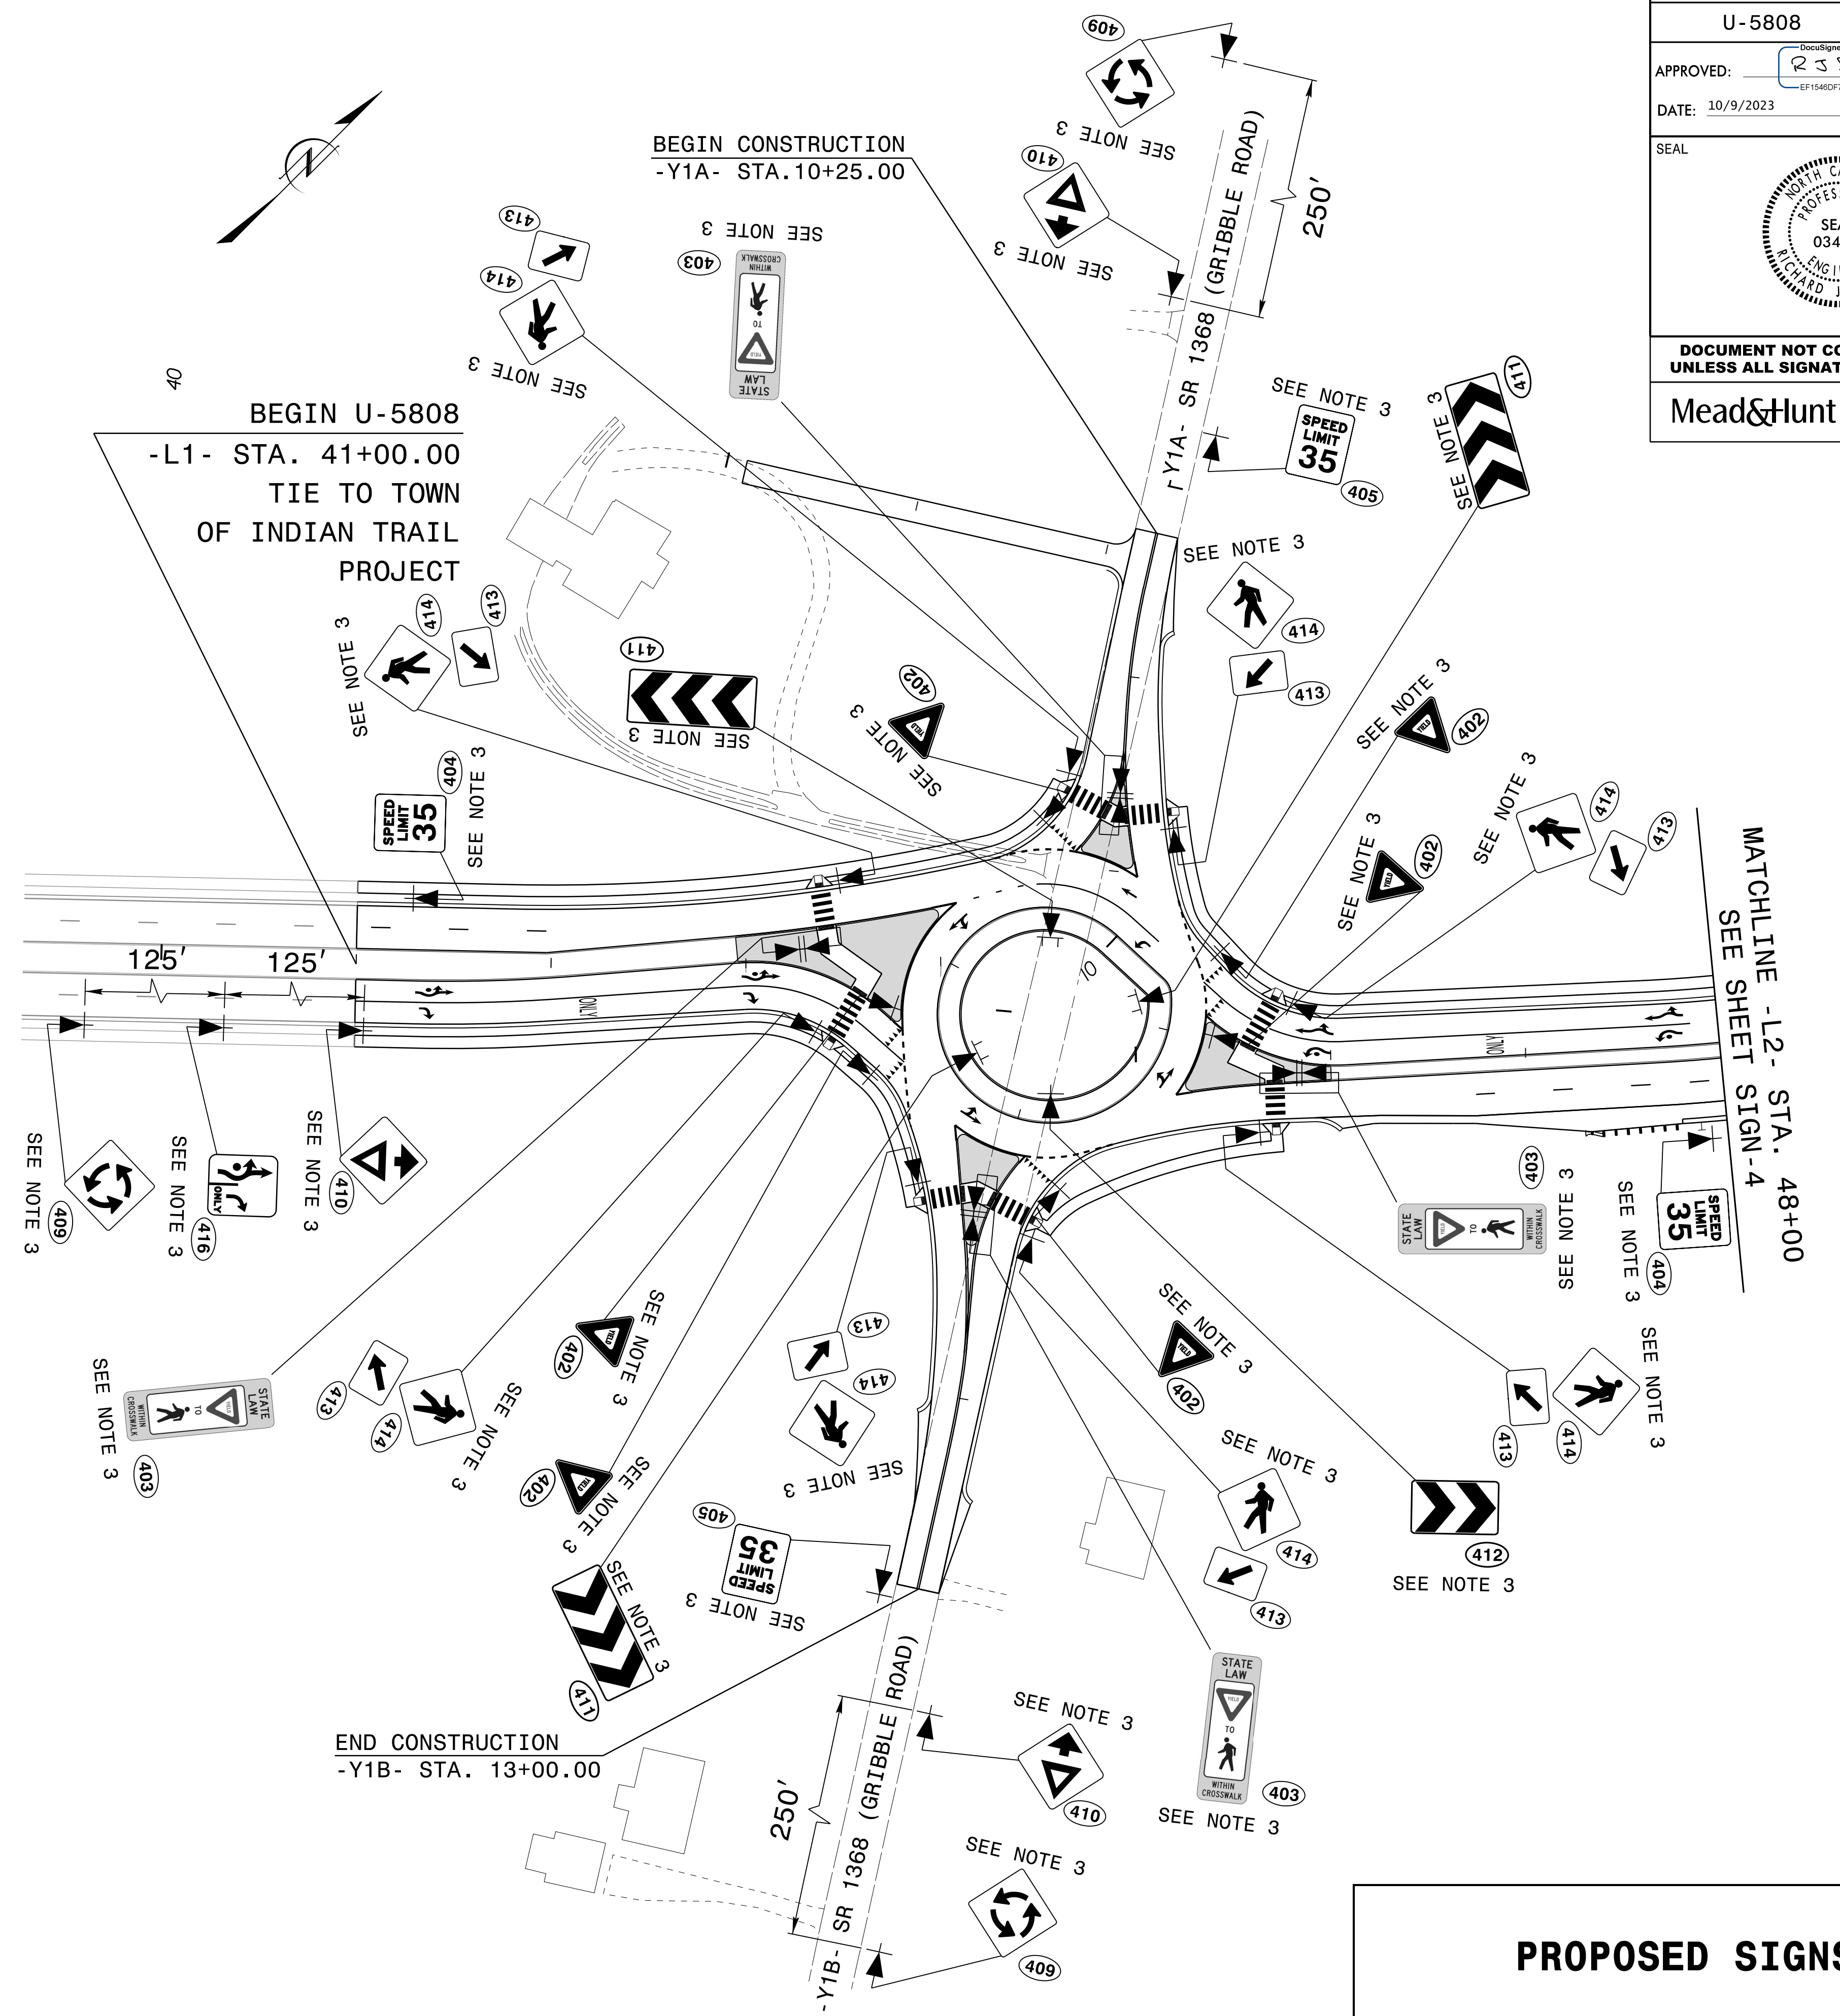

PROPOSED SIGNS

10/09/23
 R:\Users\rsdecala\OneDrive\Working\CADD\Signing Layout Plans\U5808_Sgn_SGN_3.dgn
 User:rsdecala