
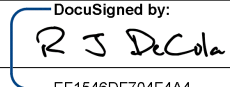
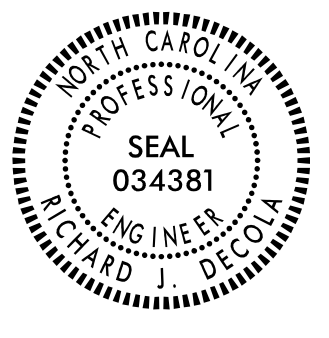


TIP NO. U-5808	SHEET NO. SIGN-5
APPROVED:  EF15480F04F444	
DATE: 10/9/2023	
SEAL 	
DOCUMENT NOT CONSIDERED FINAL UNLESS ALL SIGNATURES COMPLETED	
Mead&Hunt <small>111 E. Hargett Street, Suite 300 Raleigh, North Carolina 27601 919-714-8870 meadandhunt.com NC License No. F-1235</small>	

PROJECT NOTES

- 1 DISPOSAL OF SIGN SYSTEM, U-CHANNEL
- 3 SIGN ERECTION, TYPE D, E AND F
- 4 SIGN ERECTION, RELOCATE SIGN TYPE D

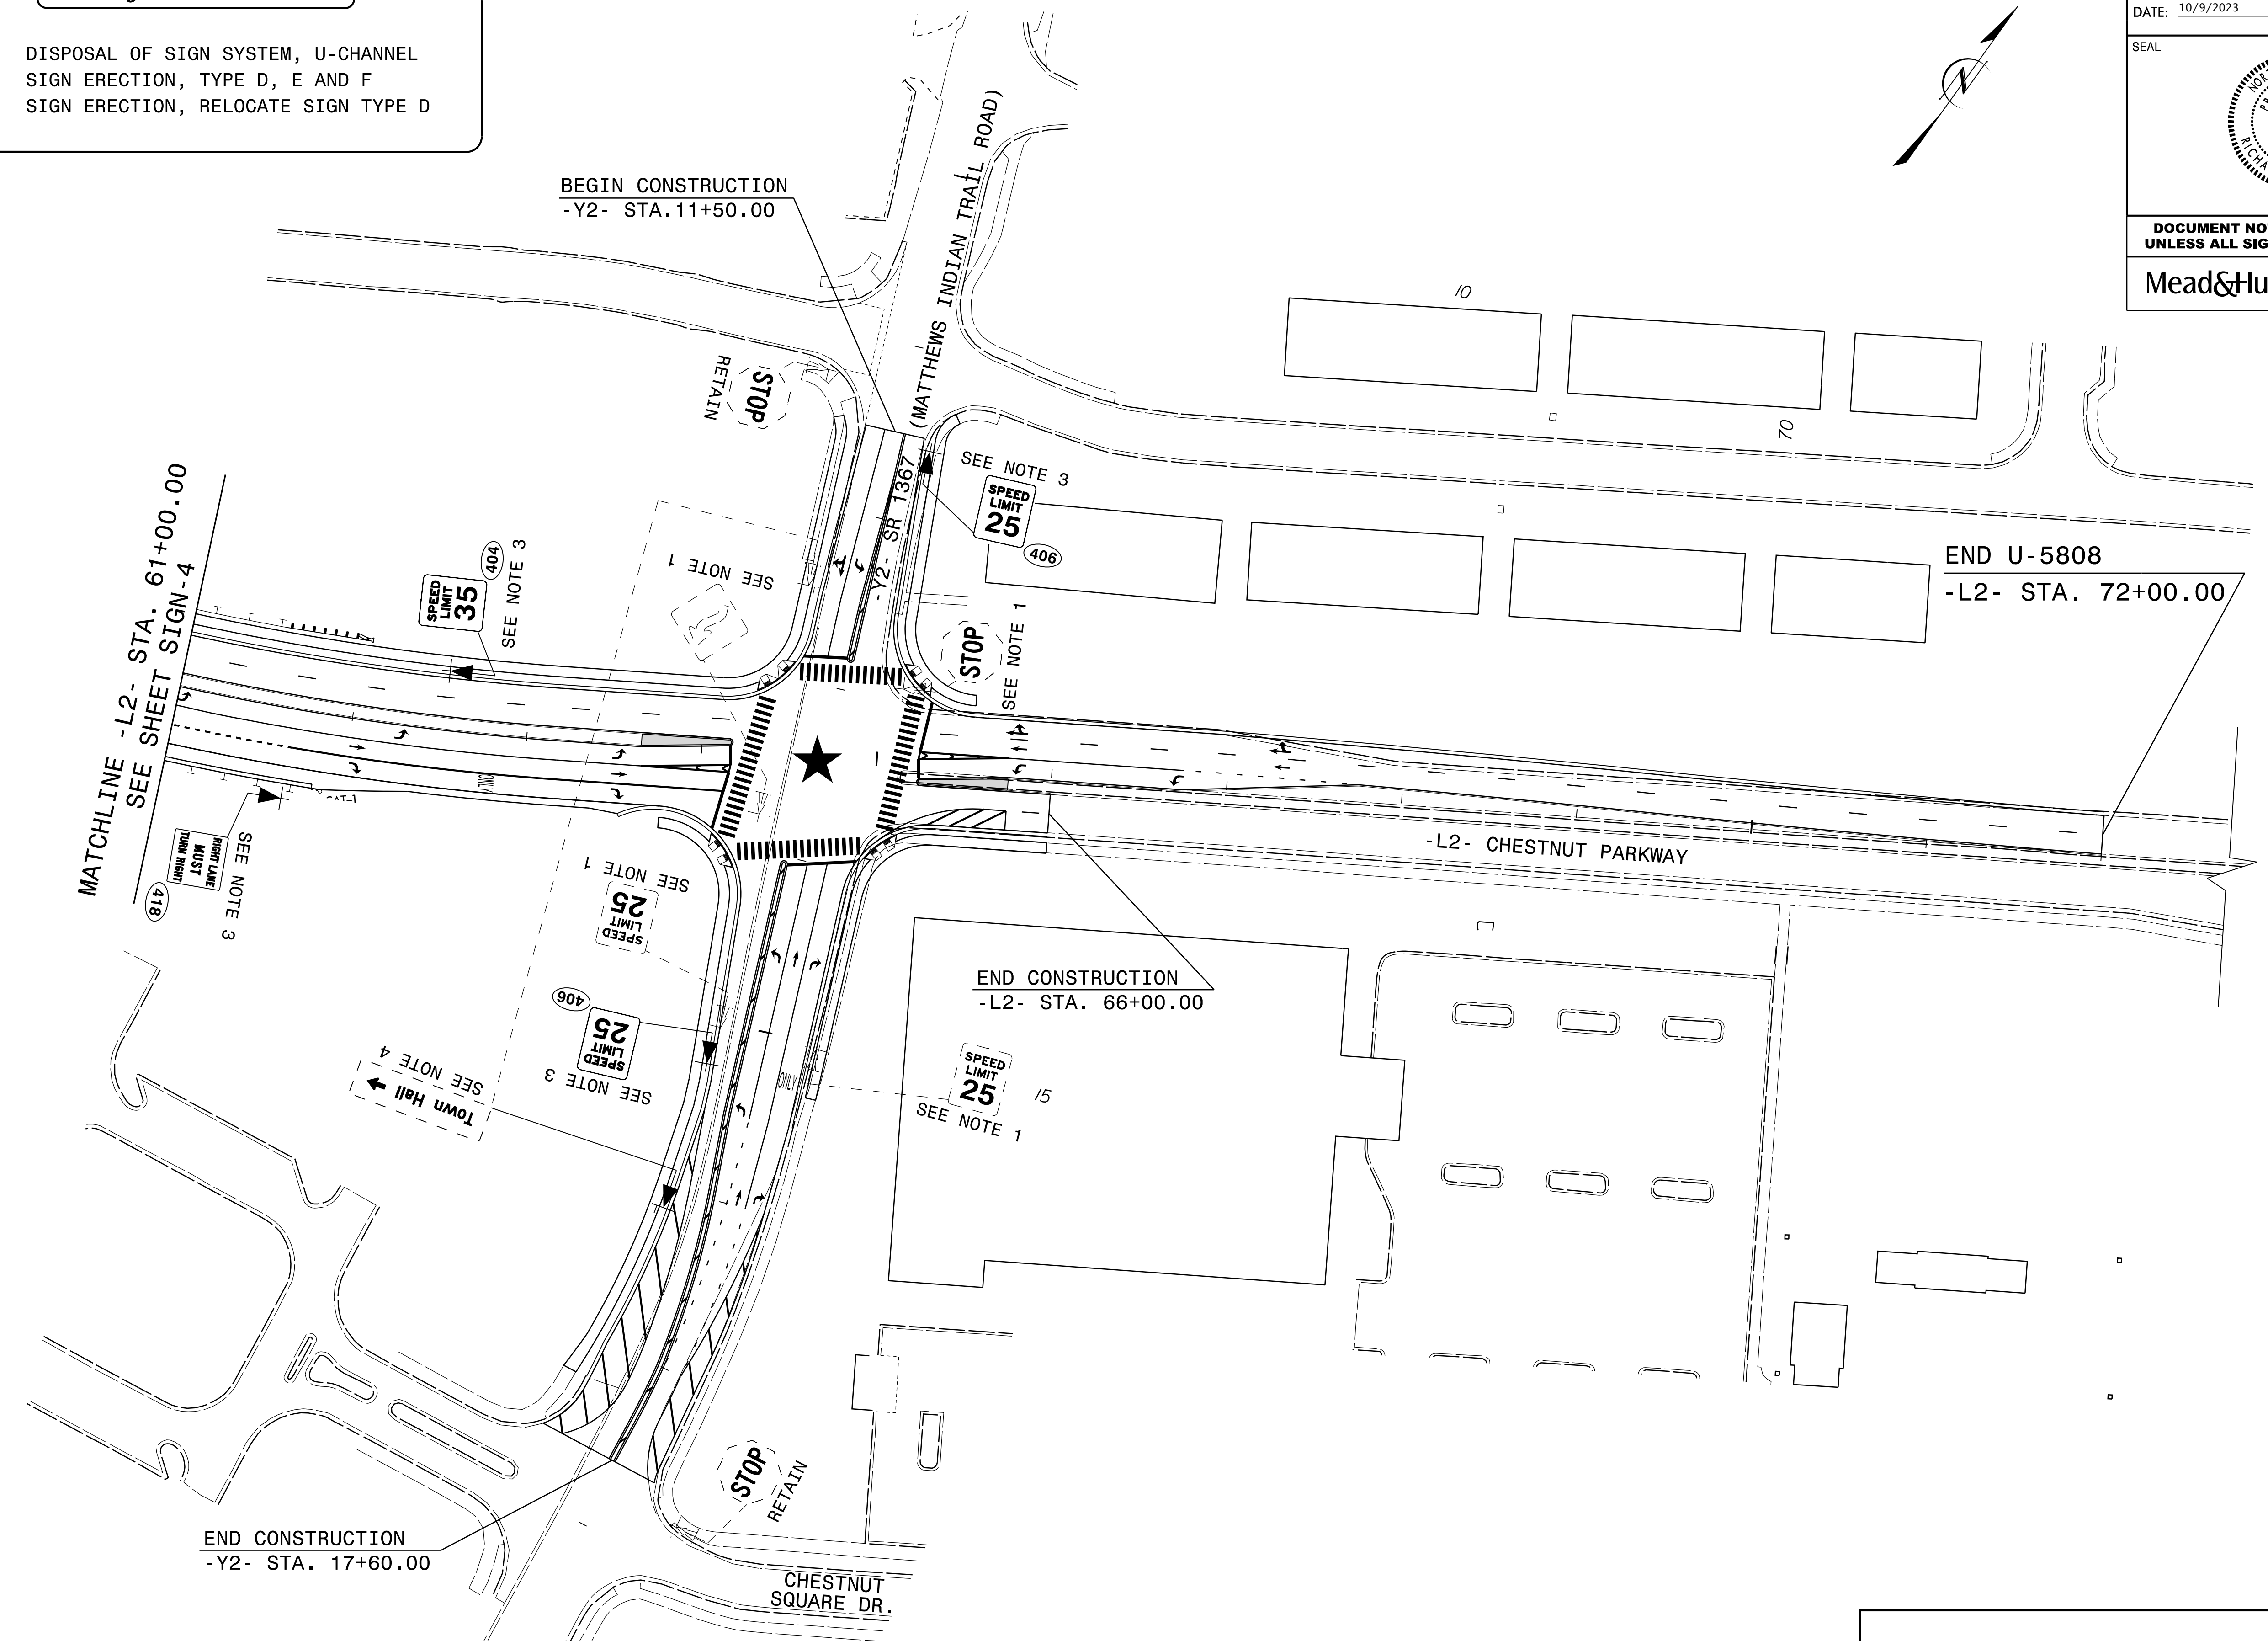

EXISTING & PROPOSED SIGNS

10/09/23
 R:\Users\jfr\My Documents\CADD\Signing Layout Plans\U5808_Sgn_SGN_5.dgn
 User: jfr