


09.08/99

TIP PROJECT: U-5808

STATE OF NORTH CAROLINA
DIVISION OF HIGHWAYS

T.I.P. NO.	SHEET NO.
U-5808	UO-1


NOTE:
ALL UTILITY WORK SHOWN ON THIS SHEET WILL BE DONE BY OTHERS. NO PAYMENT WILL BE MADE TO THE CONTRACTOR FOR UTILITY WORK SHOWN ON THIS SHEET.

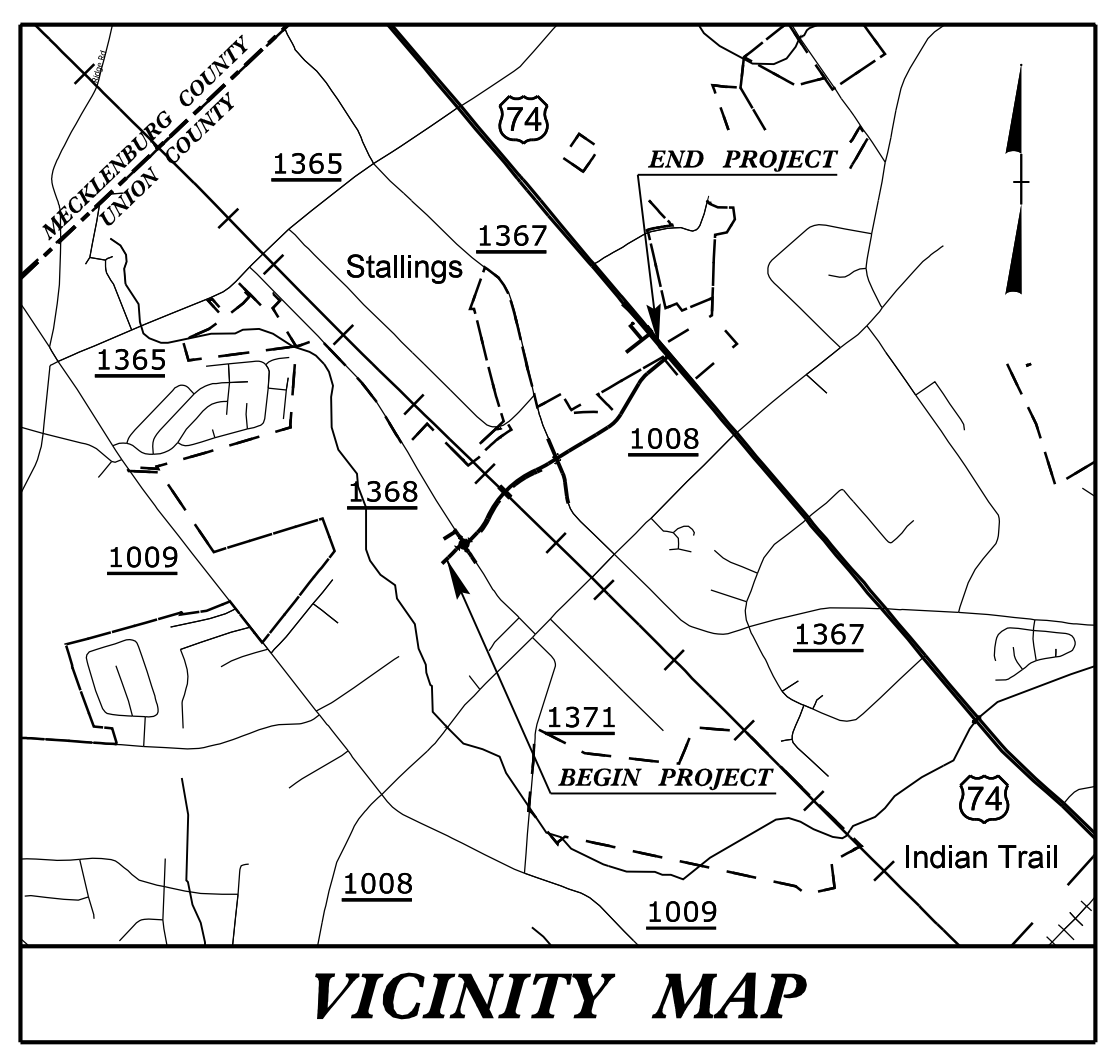


UTILITIES BY OTHERS PLANS UNION COUNTY

LOCATION: SR 1362 (CHESTNUT LANE CONNECTOR) FROM SR 1367 (MATTHEWS INDIAN TRAIL ROAD) TO SR 1368 (GRIBBLE ROAD). CONSTRUCT ROAD ON NEW LOCATION. INTERSECTION OF US 74 AND EXISTING SR 1362 (CHESTNUT LANE CONNECTOR). CONSTRUCT INTERSECTION IMPROVEMENTS.

TYPE OF WORK: UTILITY RELOCATION

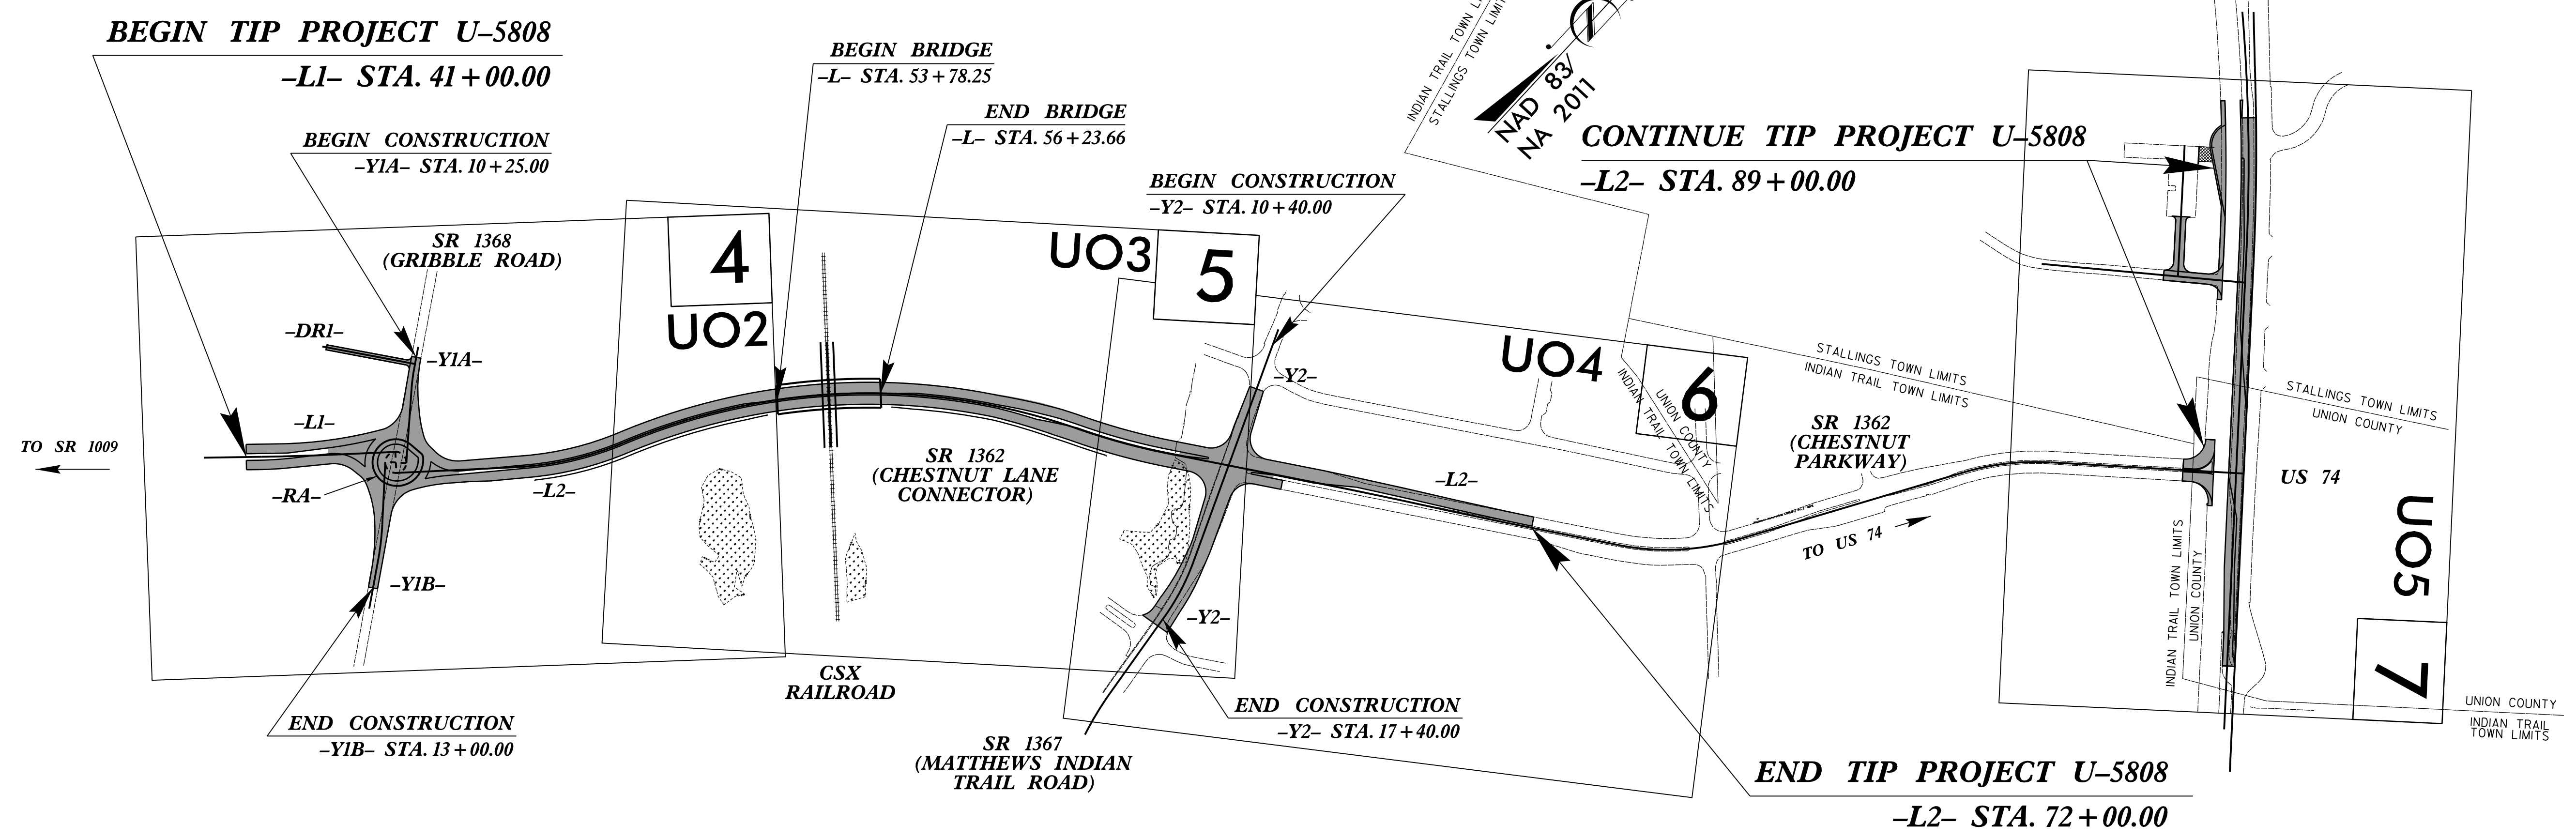

PRELIMINARY PLANS
DO NOT USE FOR CONSTRUCTION

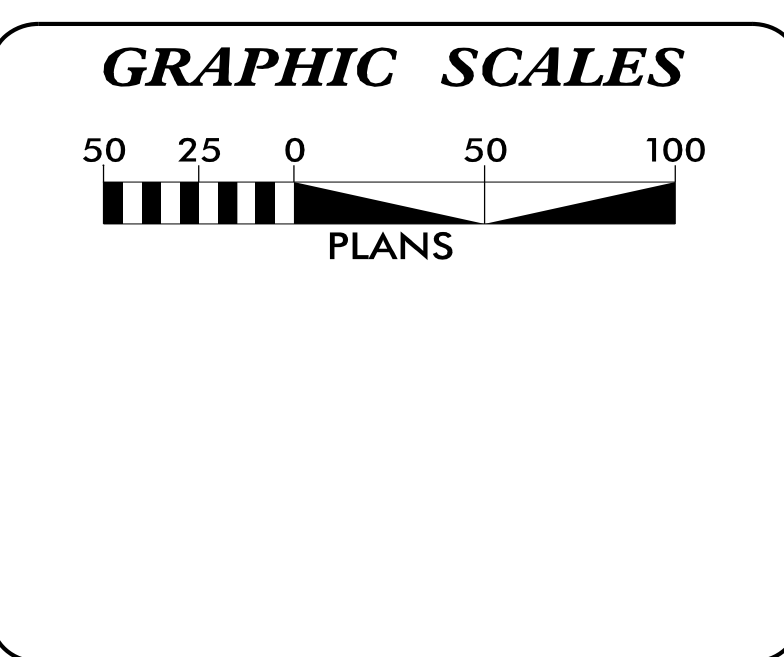

INDEX OF SHEETS

SHEET NO.:	DESCRIPTION:
UO-1	TITLE SHEET
UO-2 THRU UO-5	UBO PLAN SHEETS

UTILITY OWNERS WITH CONFLICTS


- (A) POWER - DUKE ENERGY
- (B) GAS - PIEDMONT NATURAL GAS
- (C) TELECOM - WINDSTREAM
- (D) CABLE TV - SPECTRUM
- (E) LONG DISTANCE FIBER OPTIC - SPRINT
- (F) LONG DISTANCE FIBER OPTIC - VERIZON/MCI
- (G) TELECOM - SEGRA

PREPARED FOR NCDOT DIVISION 10 IN THE OFFICE OF:

Mead&Hunt

111 E. Hargett Street, Suite 300
Raleigh, North Carolina 27601
919-714-8670 | meadhunt.com
NC License No. F-1235

<u>Rick DeCola, PE</u>	PROJECT MANAGER
<u>Kevin Barnes, PE</u>	UTILITY MANAGER
<u>Jennifer Smith, PE</u>	UTILITY COORDINATOR

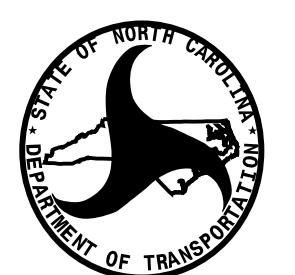

**DIVISION OF HIGHWAYS
DIVISION 10**
716 W. MAIN STREET
ALBEMARLE, NC 28801
PHONE (704) 983-4400
FAX (704) 982-3146

<u>Travis Preslar, PE</u>	DIVISION PROJECT TEAM LEAD
<u>Yanwei Ma, PE</u>	DIVISION PROJECT MANAGER
<u>Lynn Basinger</u>	DIVISION UTILITY ENGINEER

29-SEP-2023 09:23
\\gortp.meadhunt.com\shared\folder\ventp\4306200\56543.0\TECH\Utilities\UBO\U5808_ut_tsh_U001.psh.dgn
02354