
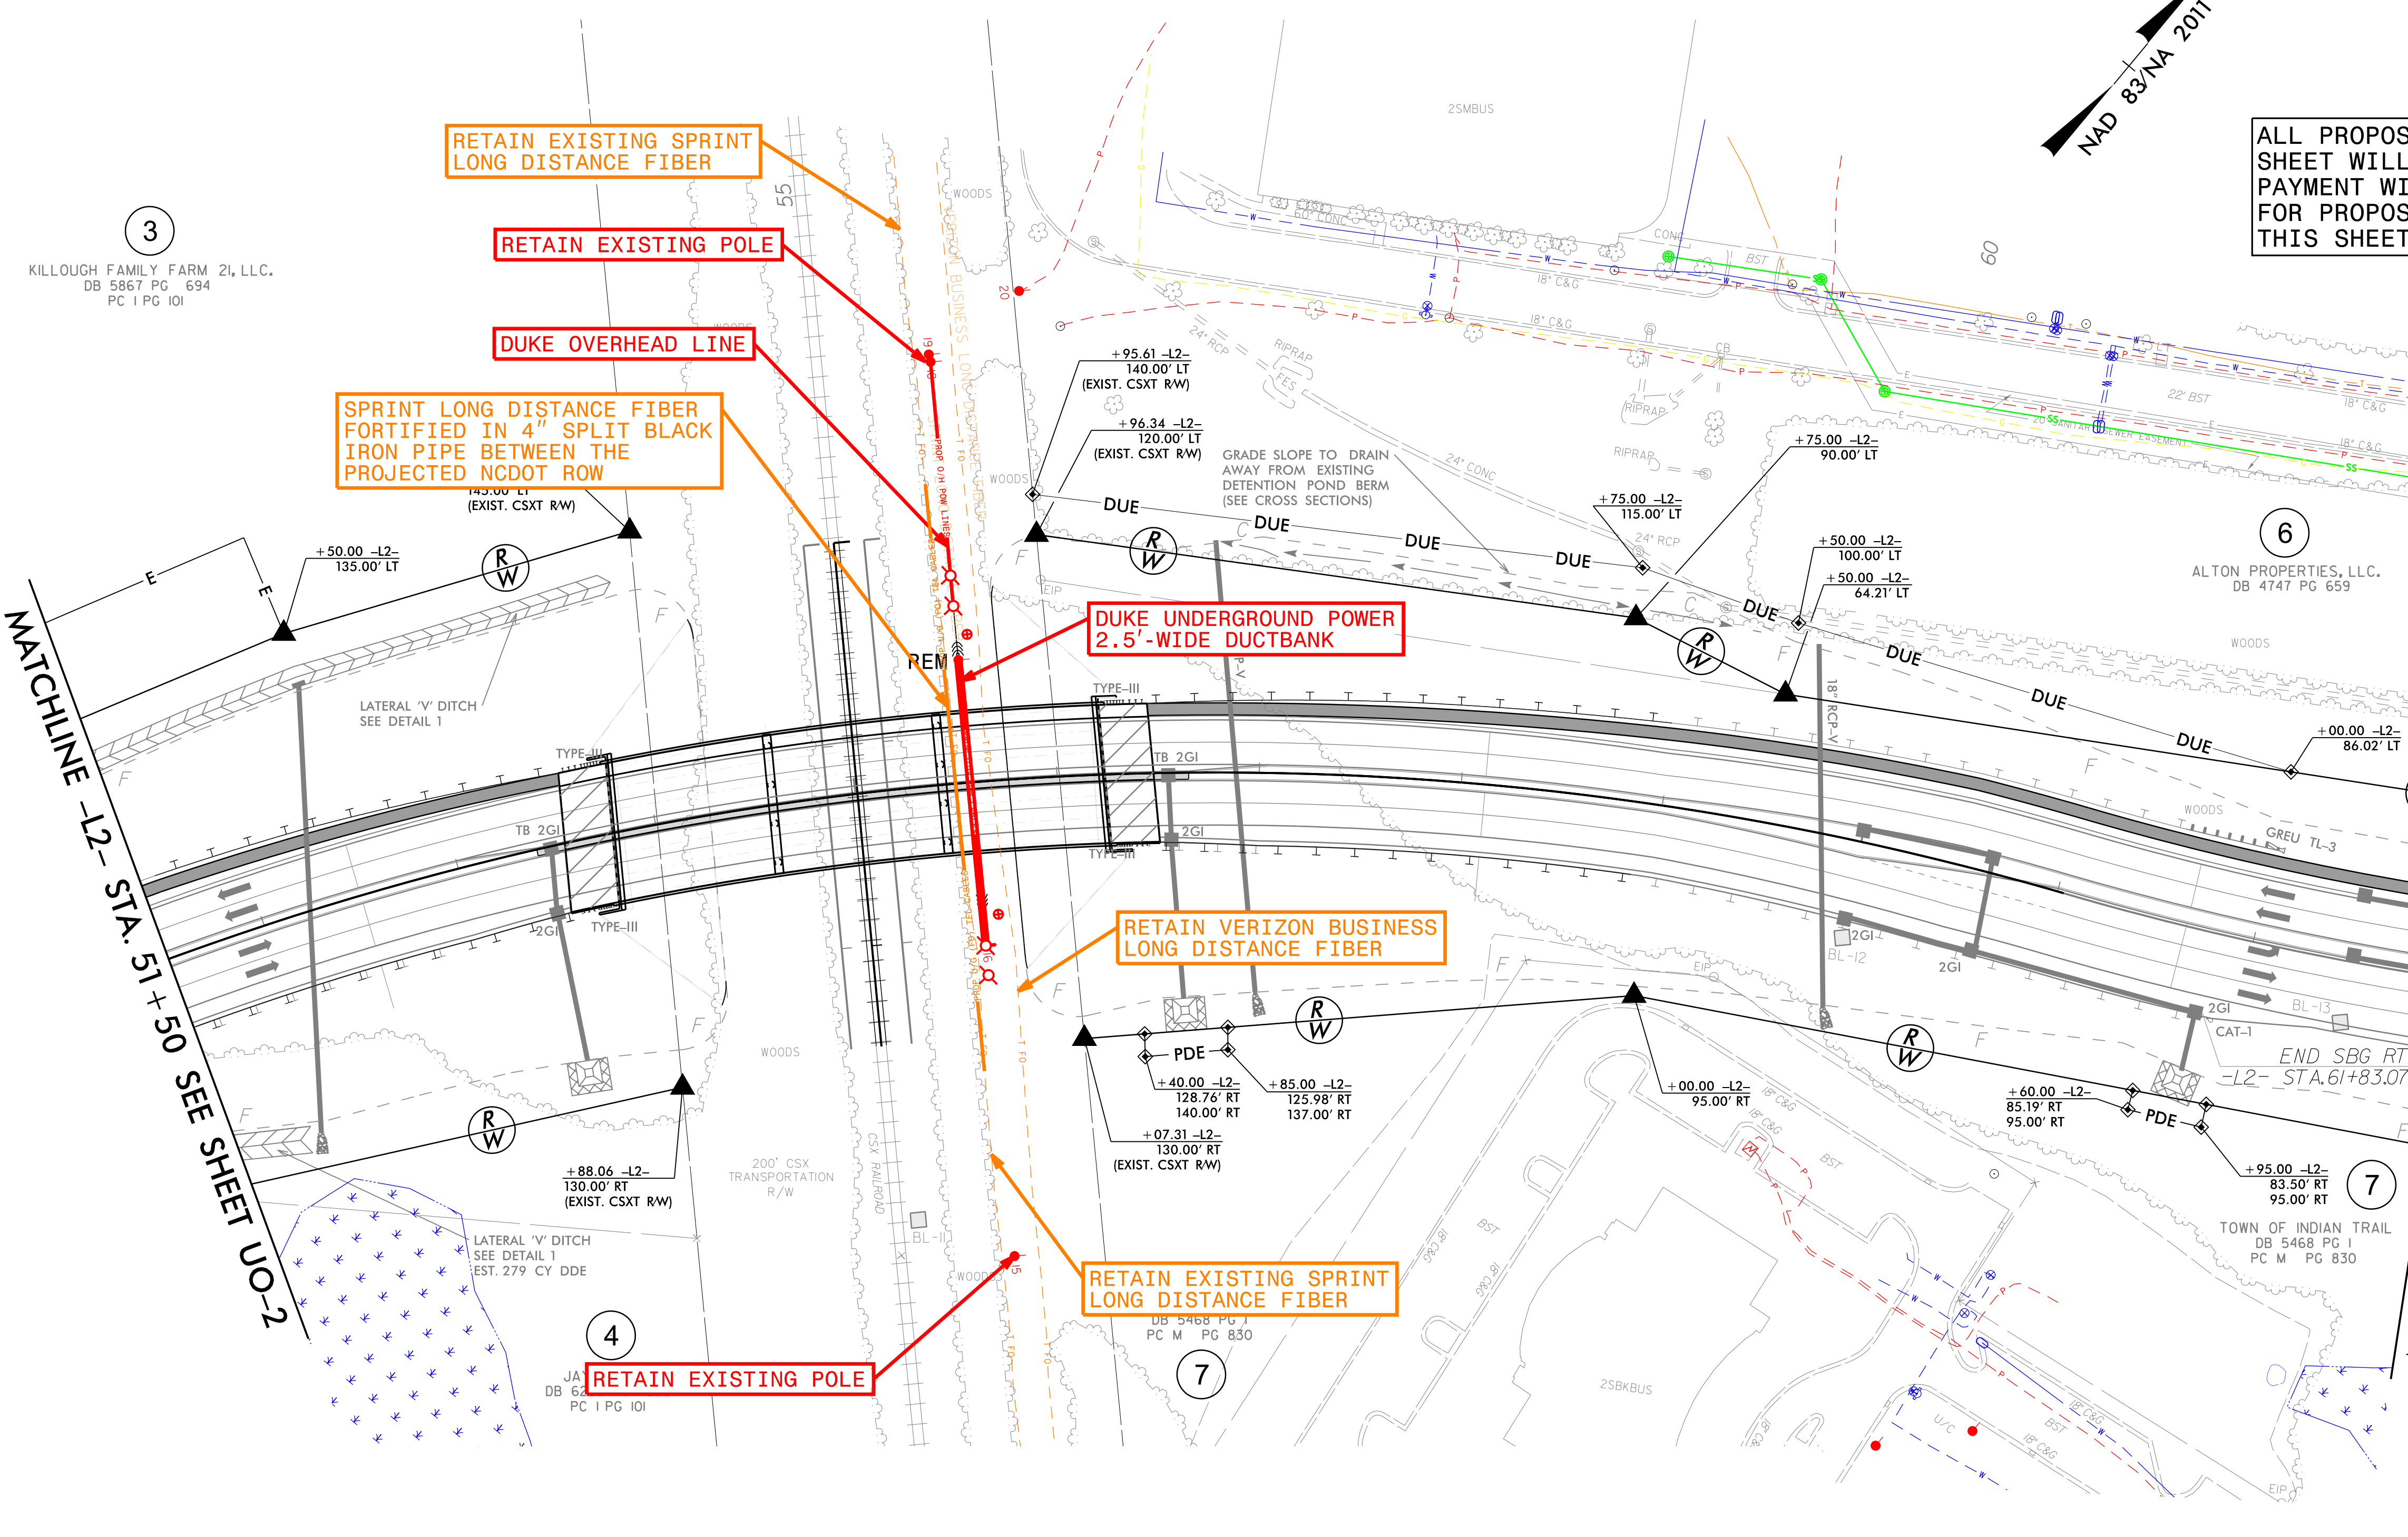


UTILITIES BY OTHERS

ALL PROPOSED UTILITY WORK SHOWN ON THIS SHEET WILL BE DONE BY OTHERS. NO PAYMENT WILL BE MADE TO THE CONTRACTOR FOR PROPOSED UTILITY WORK SHOWN ON THIS SHEET.

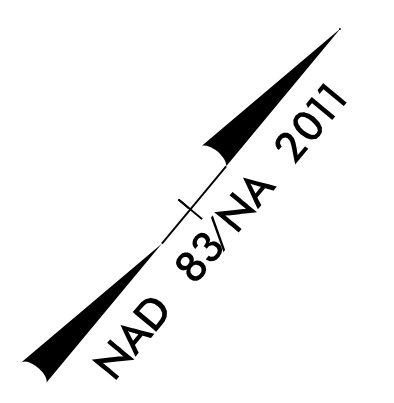

RETAIN EXISTING SPRINT LONG DISTANCE FIBER

RETAIN EXISTING POLE

DUKE OVERHEAD LINE

SPRINT LONG DISTANCE FIBER FORTIFIED IN 4" SPLIT BLACK IRON PIPE BETWEEN THE PROJECTED NCDOT ROW

DUKE UNDERGROUND POWER 2.5'-WIDE DUCTBANK

RETAIN VERIZON BUSINESS LONG DISTANCE FIBER

RETAIN EXISTING SPRINT LONG DISTANCE FIBER

3

KILLOUGH FAMILY FARM 2I, LLC.
DB 5867 PG 694
PC 1 PG 101

6

ALTON PROPERTIES, LLC.
DB 4747 PG 659

4

JAL DB 62
PC 1 PG 101

7

DB 5468 PG 1
PC M PG 830

7

TOWN OF INDIAN TRAIL
DB 5468 PG 1
PC M PG 830

MATCHLINE -L2- STA. 51+50 SEE SHEET UO-2

MATCHLINE -L2- STA. 63+00 SEE SHEET UO-4

5/14/99
20-SEP-2023 09:52
R:\U0\5808\5808.dwg
R:\U0\5808\5808.dwg