
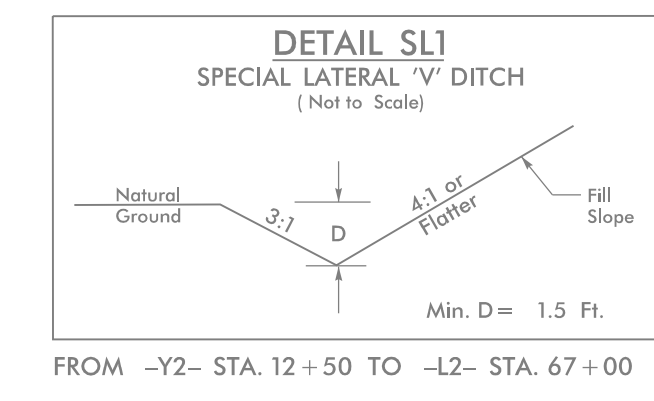
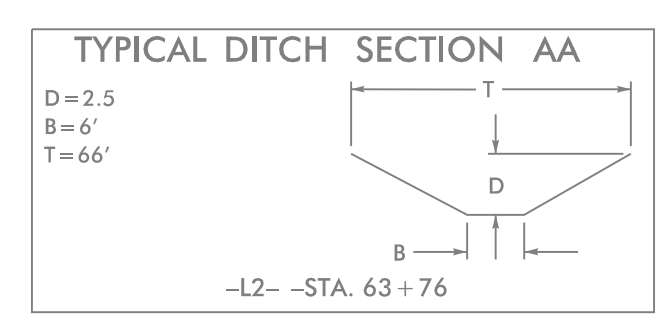
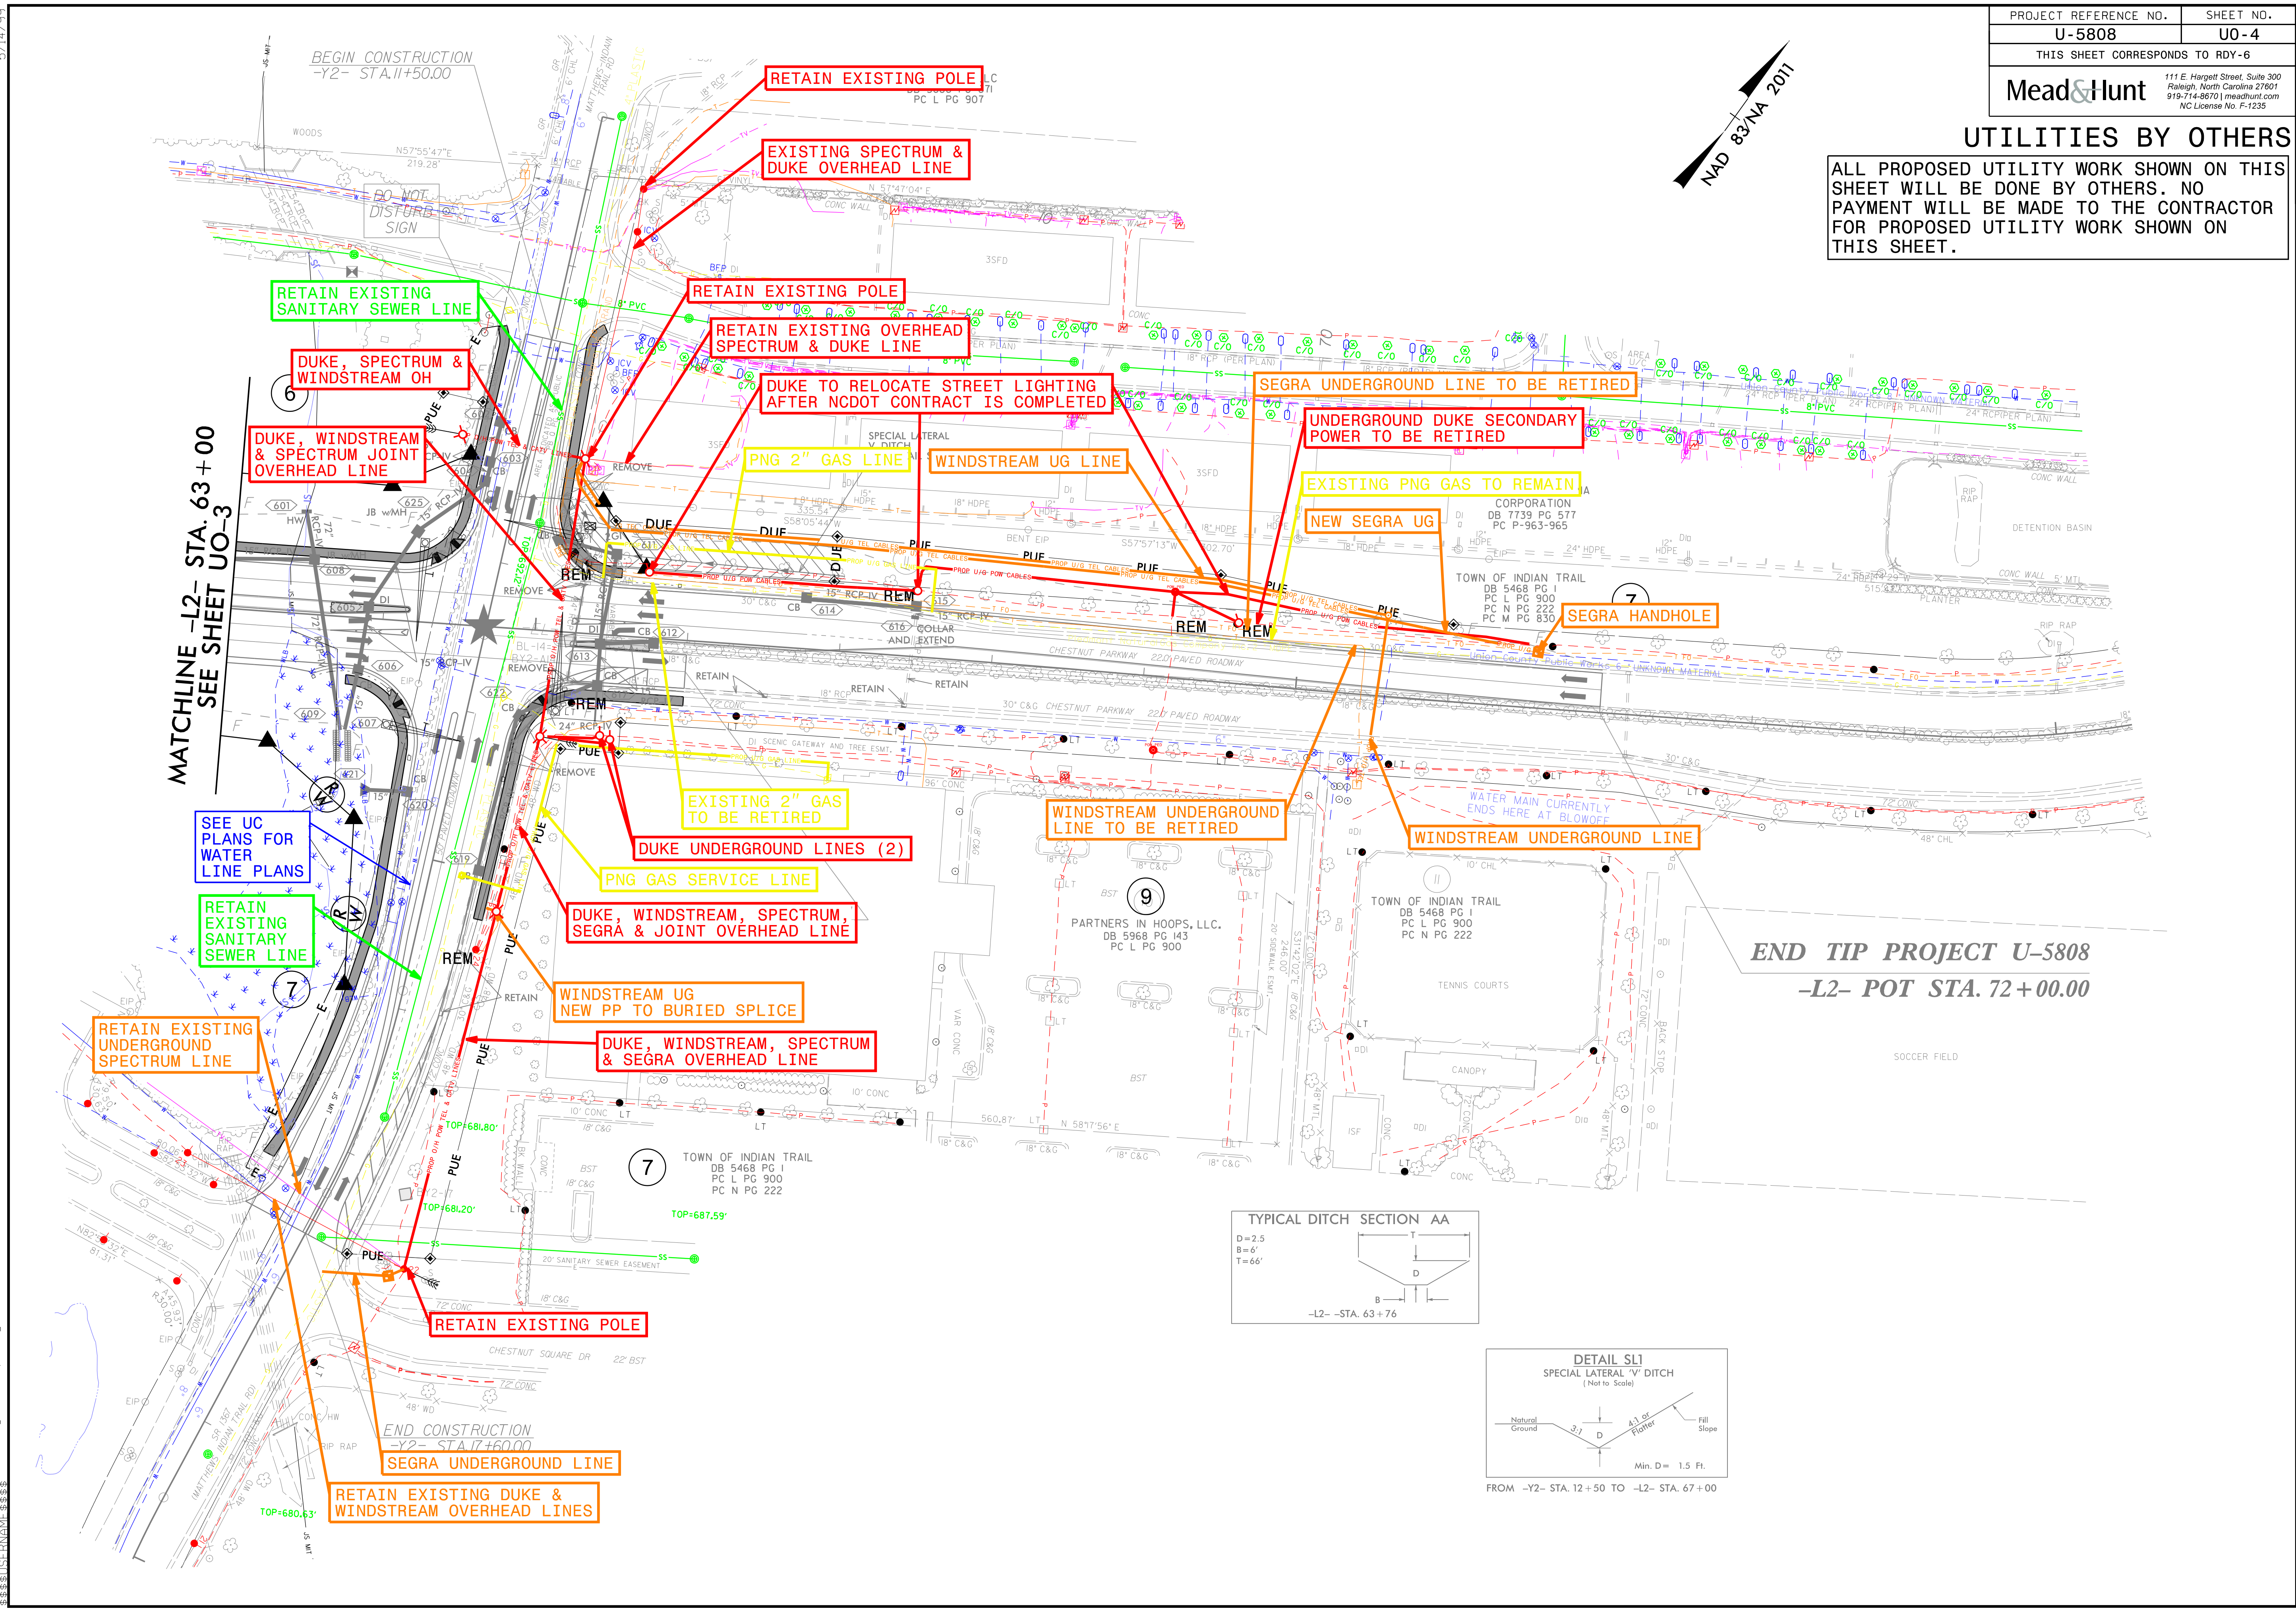


### UTILITIES BY OTHERS

ALL PROPOSED UTILITY WORK SHOWN ON THIS SHEET WILL BE DONE BY OTHERS. NO PAYMENT WILL BE MADE TO THE CONTRACTOR FOR PROPOSED UTILITY WORK SHOWN ON THIS SHEET.

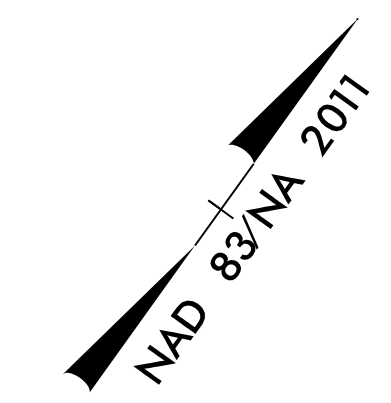

5/14/2019  
 R:\U-5808\RDY-6\UO-4\UO-4\_psh.dgn  
 29-SEP-2023 09:23  
 R:\U-5808\RDY-6\UO-4\UO-4\_psh.dgn