


6/23/16

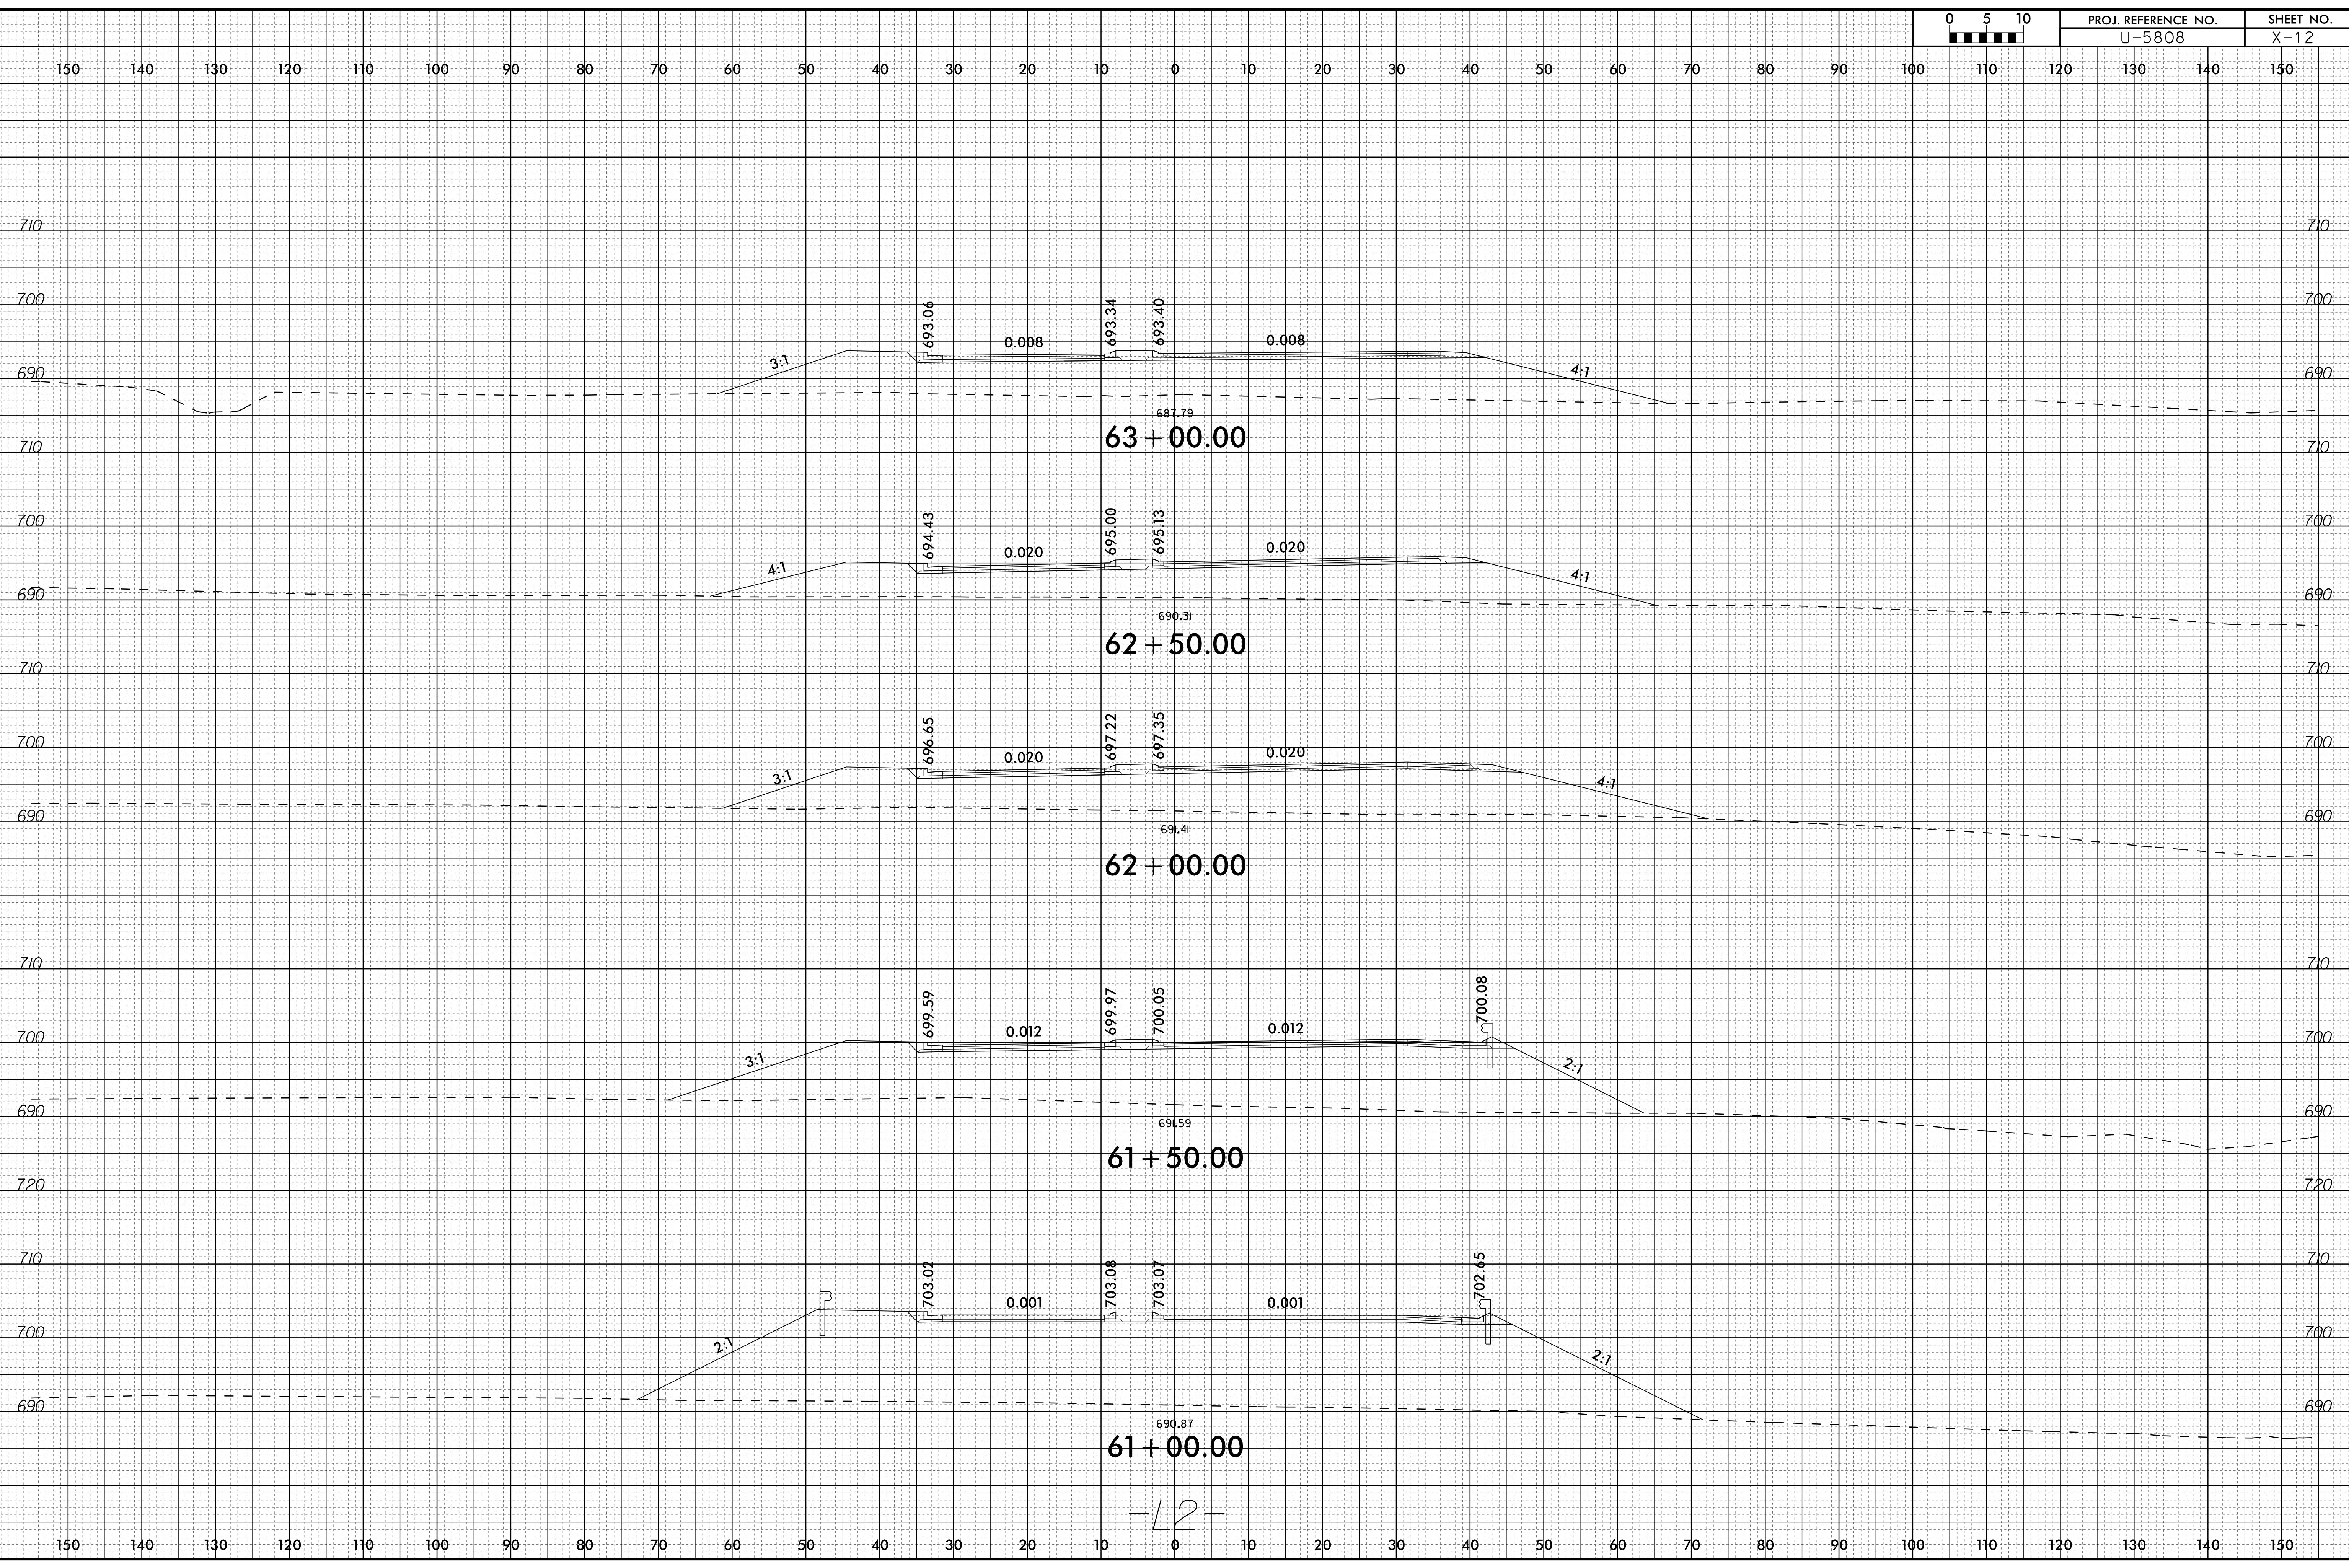

-L2-

P:\5EP-2023_0-33\5\Roadway\SS\U5808_Rdu_xpl.L2.dgn
2/27/20