


6/23/16

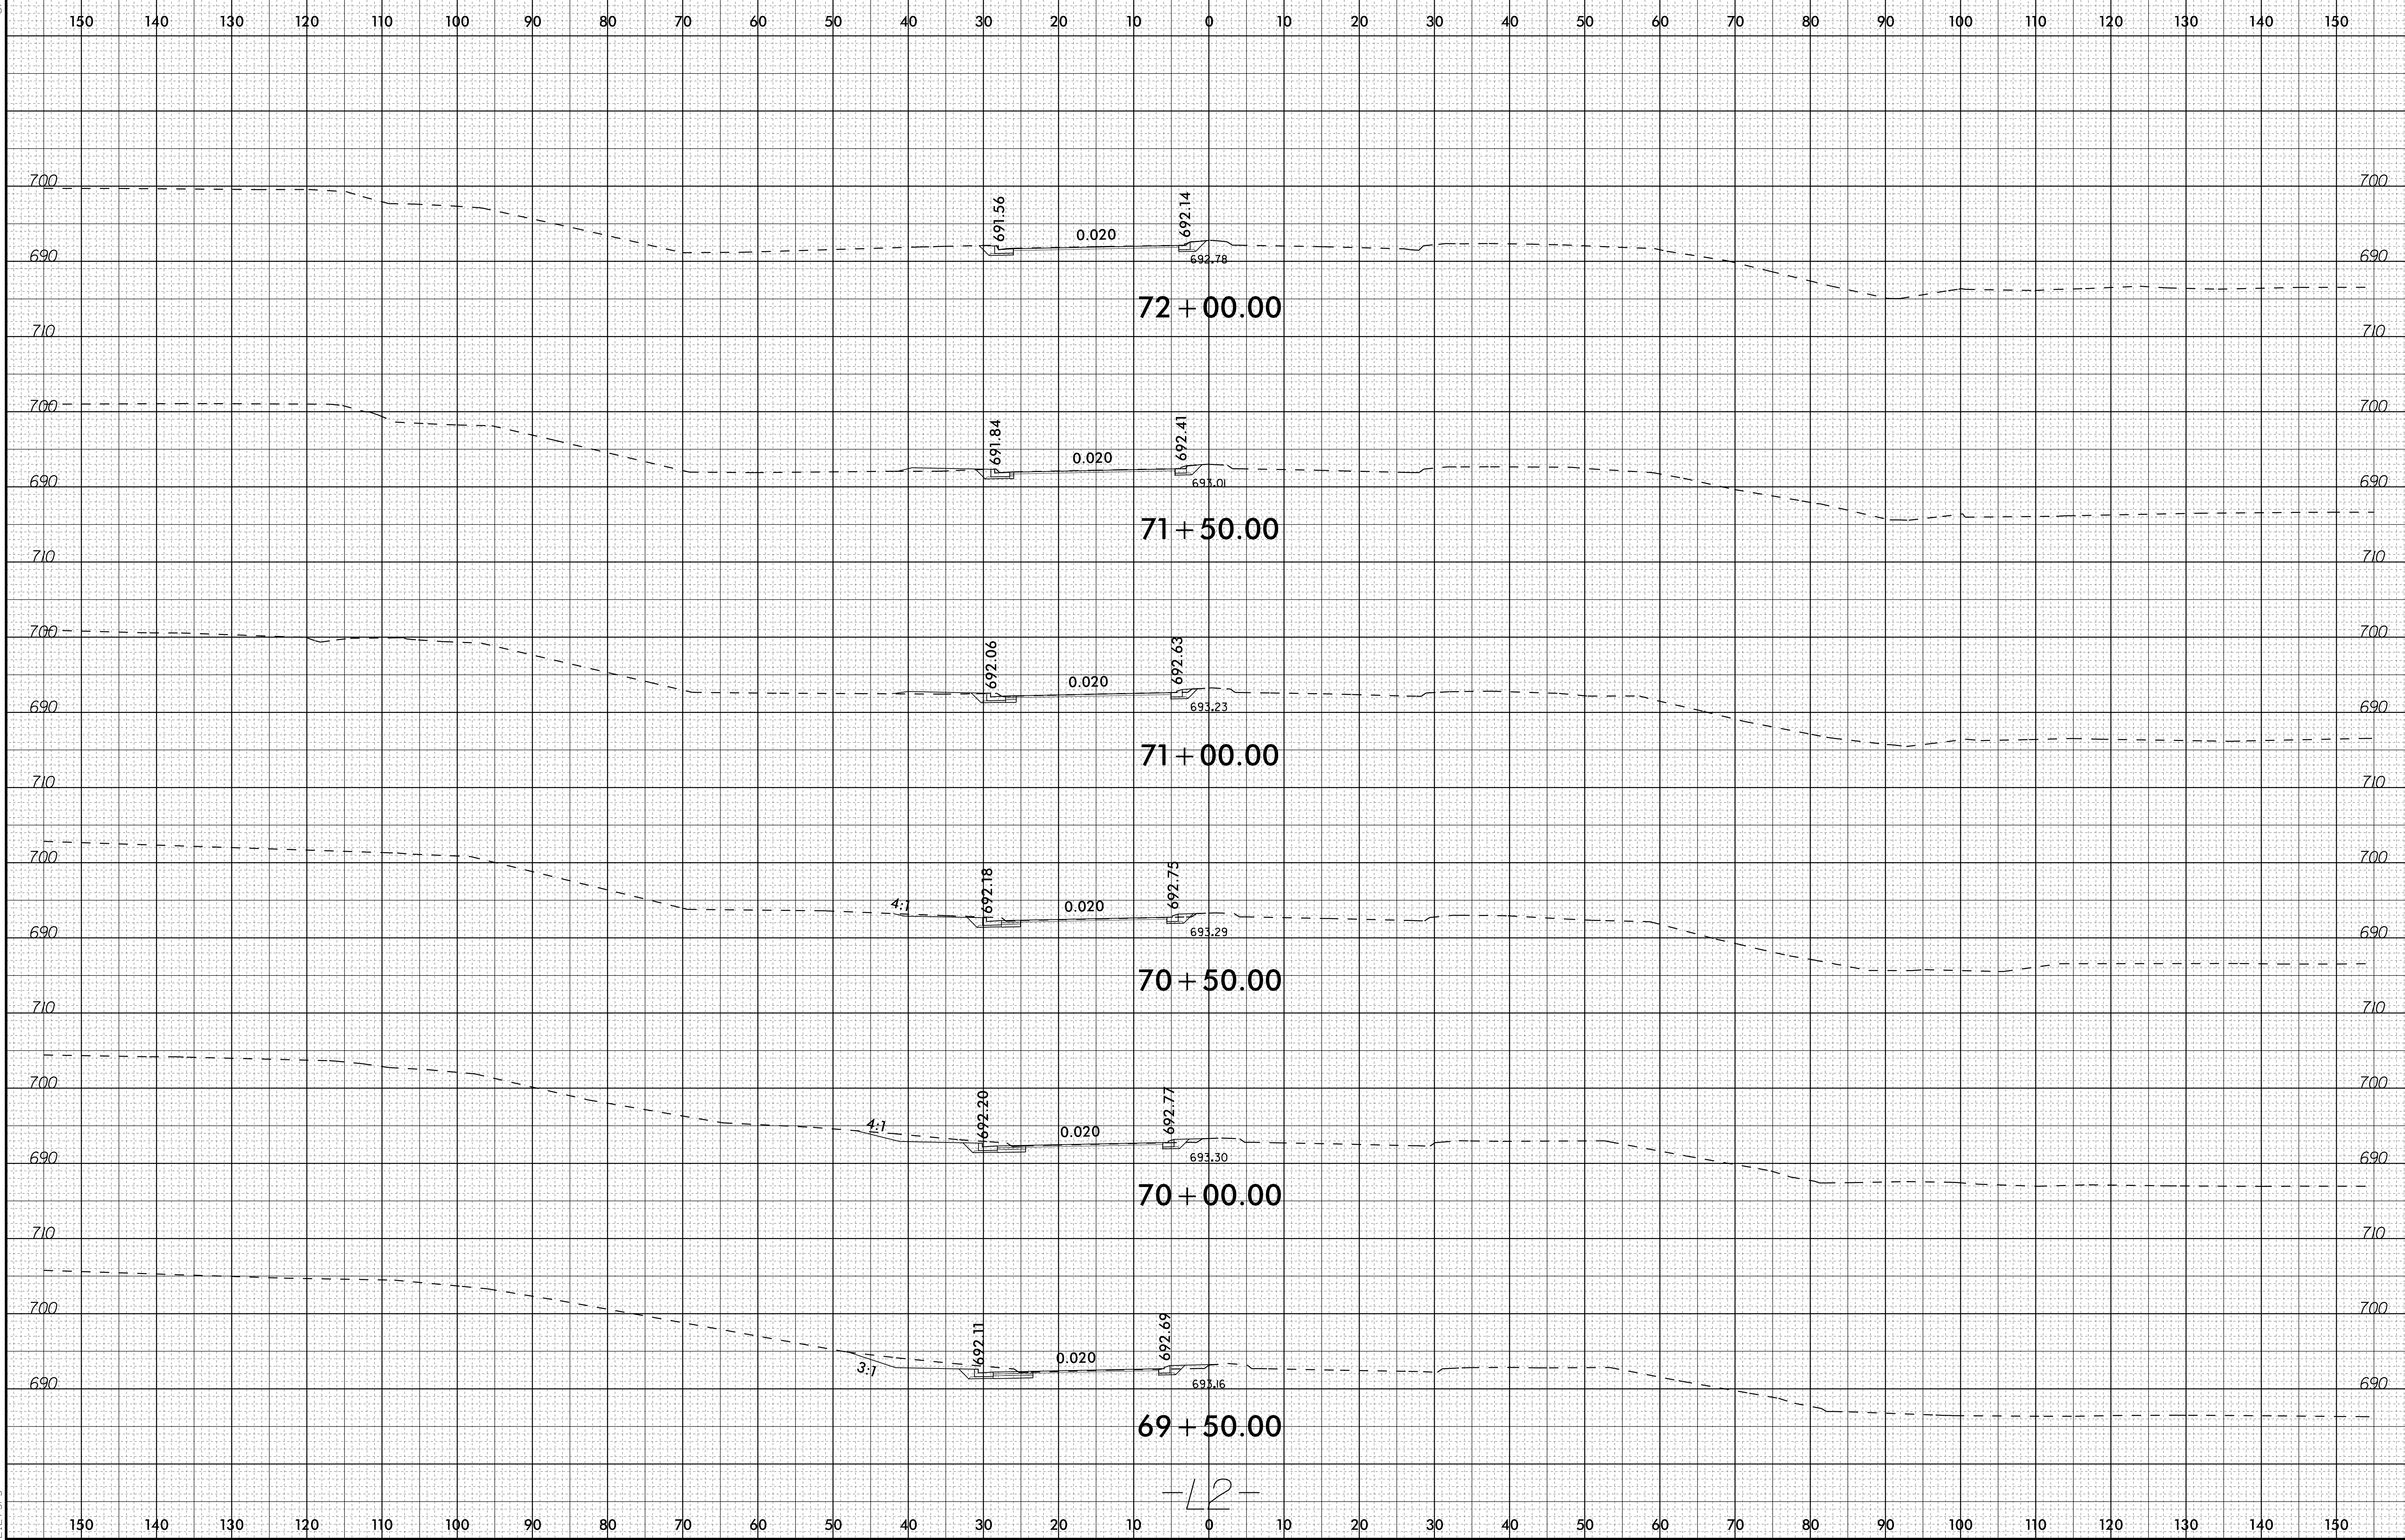

P:\5808\2023\0623\U5808_Rdu_xpl.L2.dgn

-L2-