


6/23/16

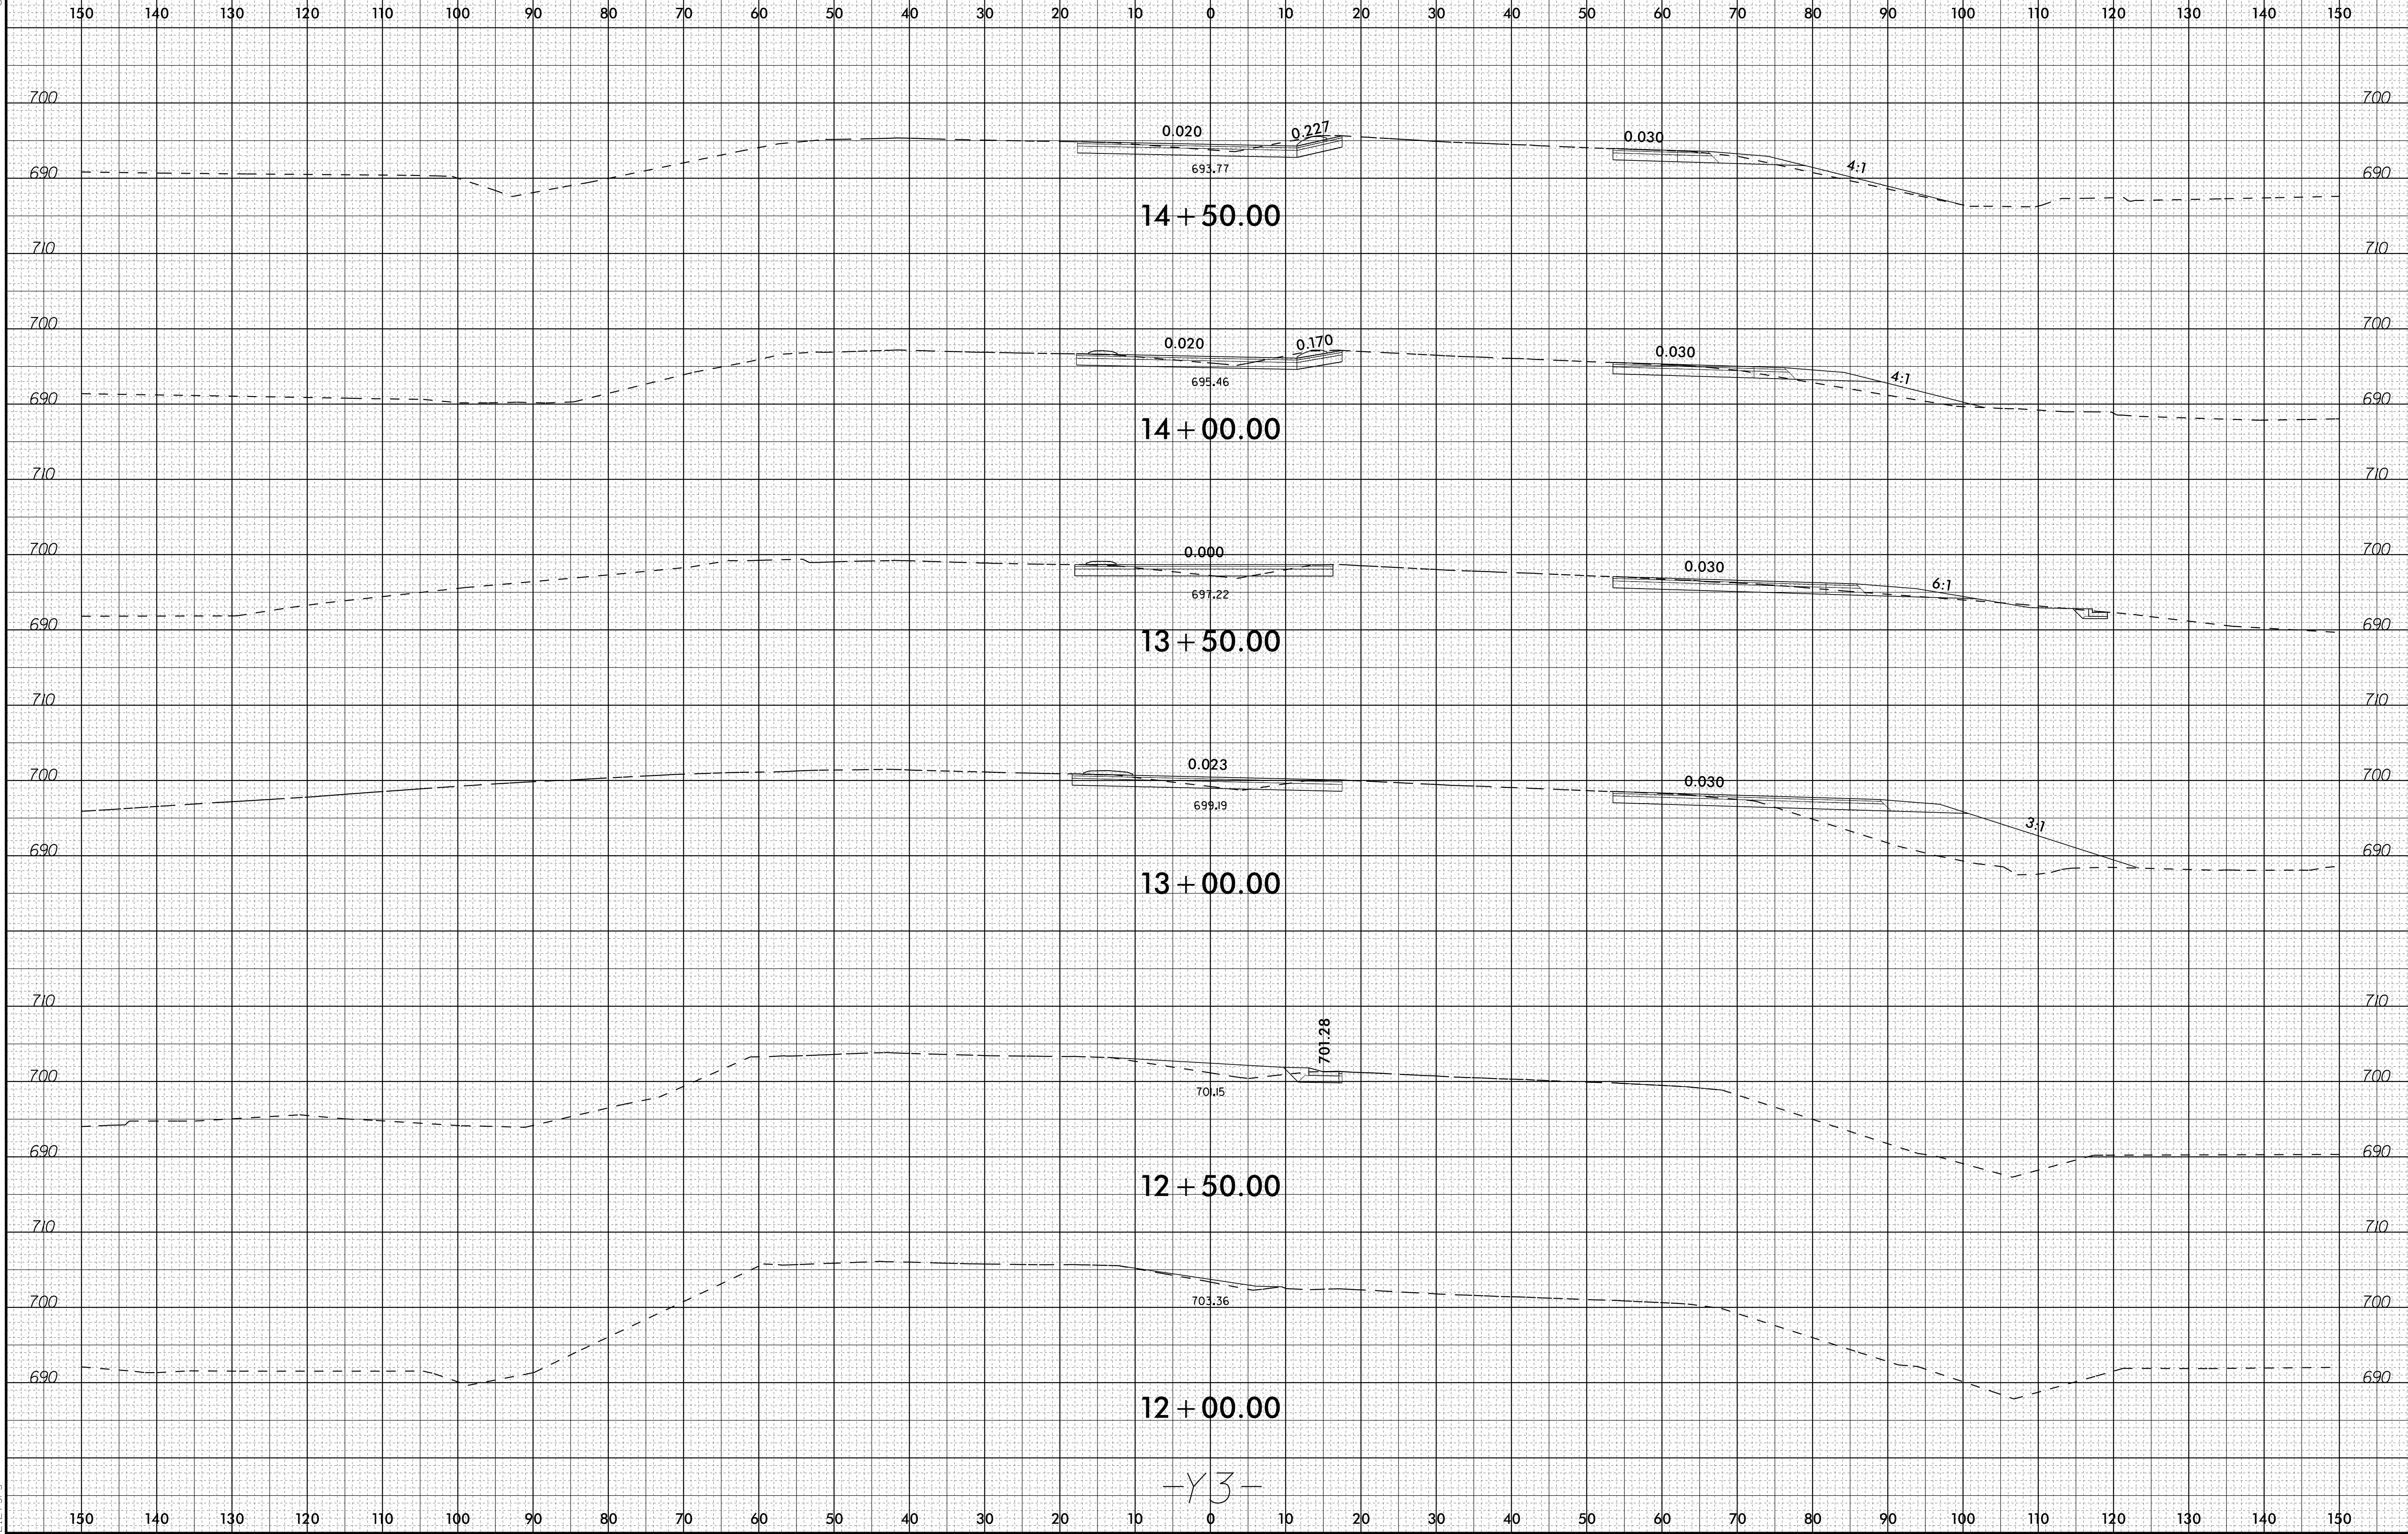

P:\5EP-2023_036
21279-9
5\Roadway\SS\U5808_Rdu_xpl_Y3.dgn