


**FOUNDATION LAYOUT**  
(DIMENSIONS LOCATING PILES ARE SHOWN TO THE PILE CENTERLINE)

**NOTES:**

- FOR FOUNDATION NOTES, SEE "PILE AND DRILLED PIER FOUNDATION TABLES" SHEET.
- PRIOR TO BEGINNING WORK WITHIN CSX RAILROAD RIGHT-OF-WAY:  
CONTRACTOR TO SUBMIT NC811 TICKET AND CONTACT THE LOCAL LEGACY SPRINT TECH TO MEET ON SITE.
- CONTRACTOR TO COORDINATE WITH SPRINT TECH AND TO POTHOLE THE EXISTING SPRINT FIBER LINE TO VERIFY THE LOCATION.
- FOR ADDITIONAL UTILITY INFORMATION, SEE UTILITY PLANS AND SPECIAL PROVISIONS.

**Mead & Hunt**  
111 E. Hargett Street  
Suite 300  
Raleigh, NC 27601  
919-714-8670  
meadhunt.com  
NC License No. F-1235

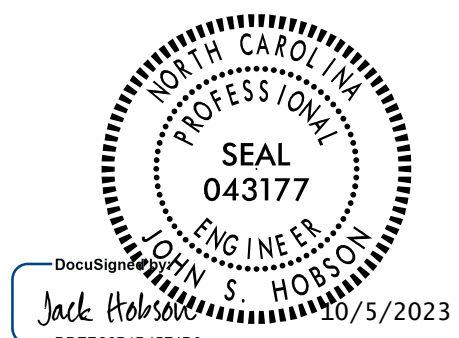

PROJECT NO. U-5808  
UNION COUNTY  
STATION: 55+00.96 -L2-  
SHEET 2 OF 5

STATE OF NORTH CAROLINA  
DEPARTMENT OF TRANSPORTATION  
RALEIGH

**GENERAL DRAWING**  
FOR BRIDGE OVER CSX RAILROAD  
ON CHESTNUT LANE CONNECTOR  
BETWEEN SR 1368 AND SR 1367

DRAWN BY : J.S. HOBSON DATE : 06/05/23  
CHECKED BY : J.A. BOYER DATE : 06/29/23  
DESIGN ENGINEER OF RECORD : J.S. HOBSON DATE : 08/30/23

DOCUMENT NOT CONSIDERED  
FINAL UNLESS ALL  
SIGNATURES COMPLETED

REVISIONS						SHEET NO.
NO.	BY:	DATE:	NO.	BY:	DATE:	S-02
1			3			TOTAL SHEETS
2			4			56