


ANGLES		
①	91°21'48"	(TO LONG CHORD)
②	94°30'41"	(TO SHORT CHORD)
③	91°21'48"	(TO SHORT CHORD)
④	88°12'55"	(TO SHORT CHORD)
⑤	96°03'01"	(TAN. TO CURVE)
⑥	92°58'20"	(TAN. TO CURVE)
⑦	89°45'15"	(TAN. TO CURVE)
⑧	86°40'34"	(TAN. TO CURVE)
⑨	6°03'01"	

LONG CHORD LAYOUT
ALL END BENTS AND BENTS ARE PARALLEL



111 E. Hargett Street
Suite 300
Raleigh, NC 27601
919-714-8670
meadhunt.com
NC License No. F-1235

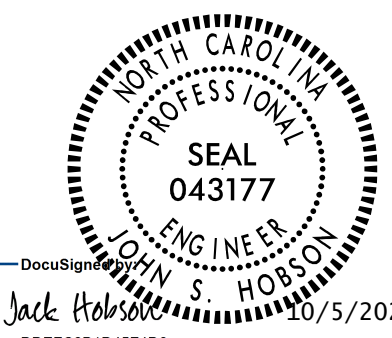

DOCUMENT NOT CONSIDERED
FINAL UNLESS ALL
SIGNATURES COMPLETED

PROJECT NO. U-5808
UNION COUNTY
STATION: 55+00.96 -L2-
SHEET 4 OF 5

STATE OF NORTH CAROLINA
DEPARTMENT OF TRANSPORTATION
RALEIGH

LONG CHORD LAYOUT

DRAWN BY : C.C. CAMPBELL DATE : 09/01/21
CHECKED BY : J.S. HOBSON DATE : 06/26/23
DESIGN ENGINEER OF RECORD : J.S. HOBSON DATE : 08/30/23

REVISIONS						SHEET NO.
NO.	BY:	DATE:	NO.	BY:	DATE:	S-04
1			3			TOTAL SHEETS
2			4			56