


PLAN

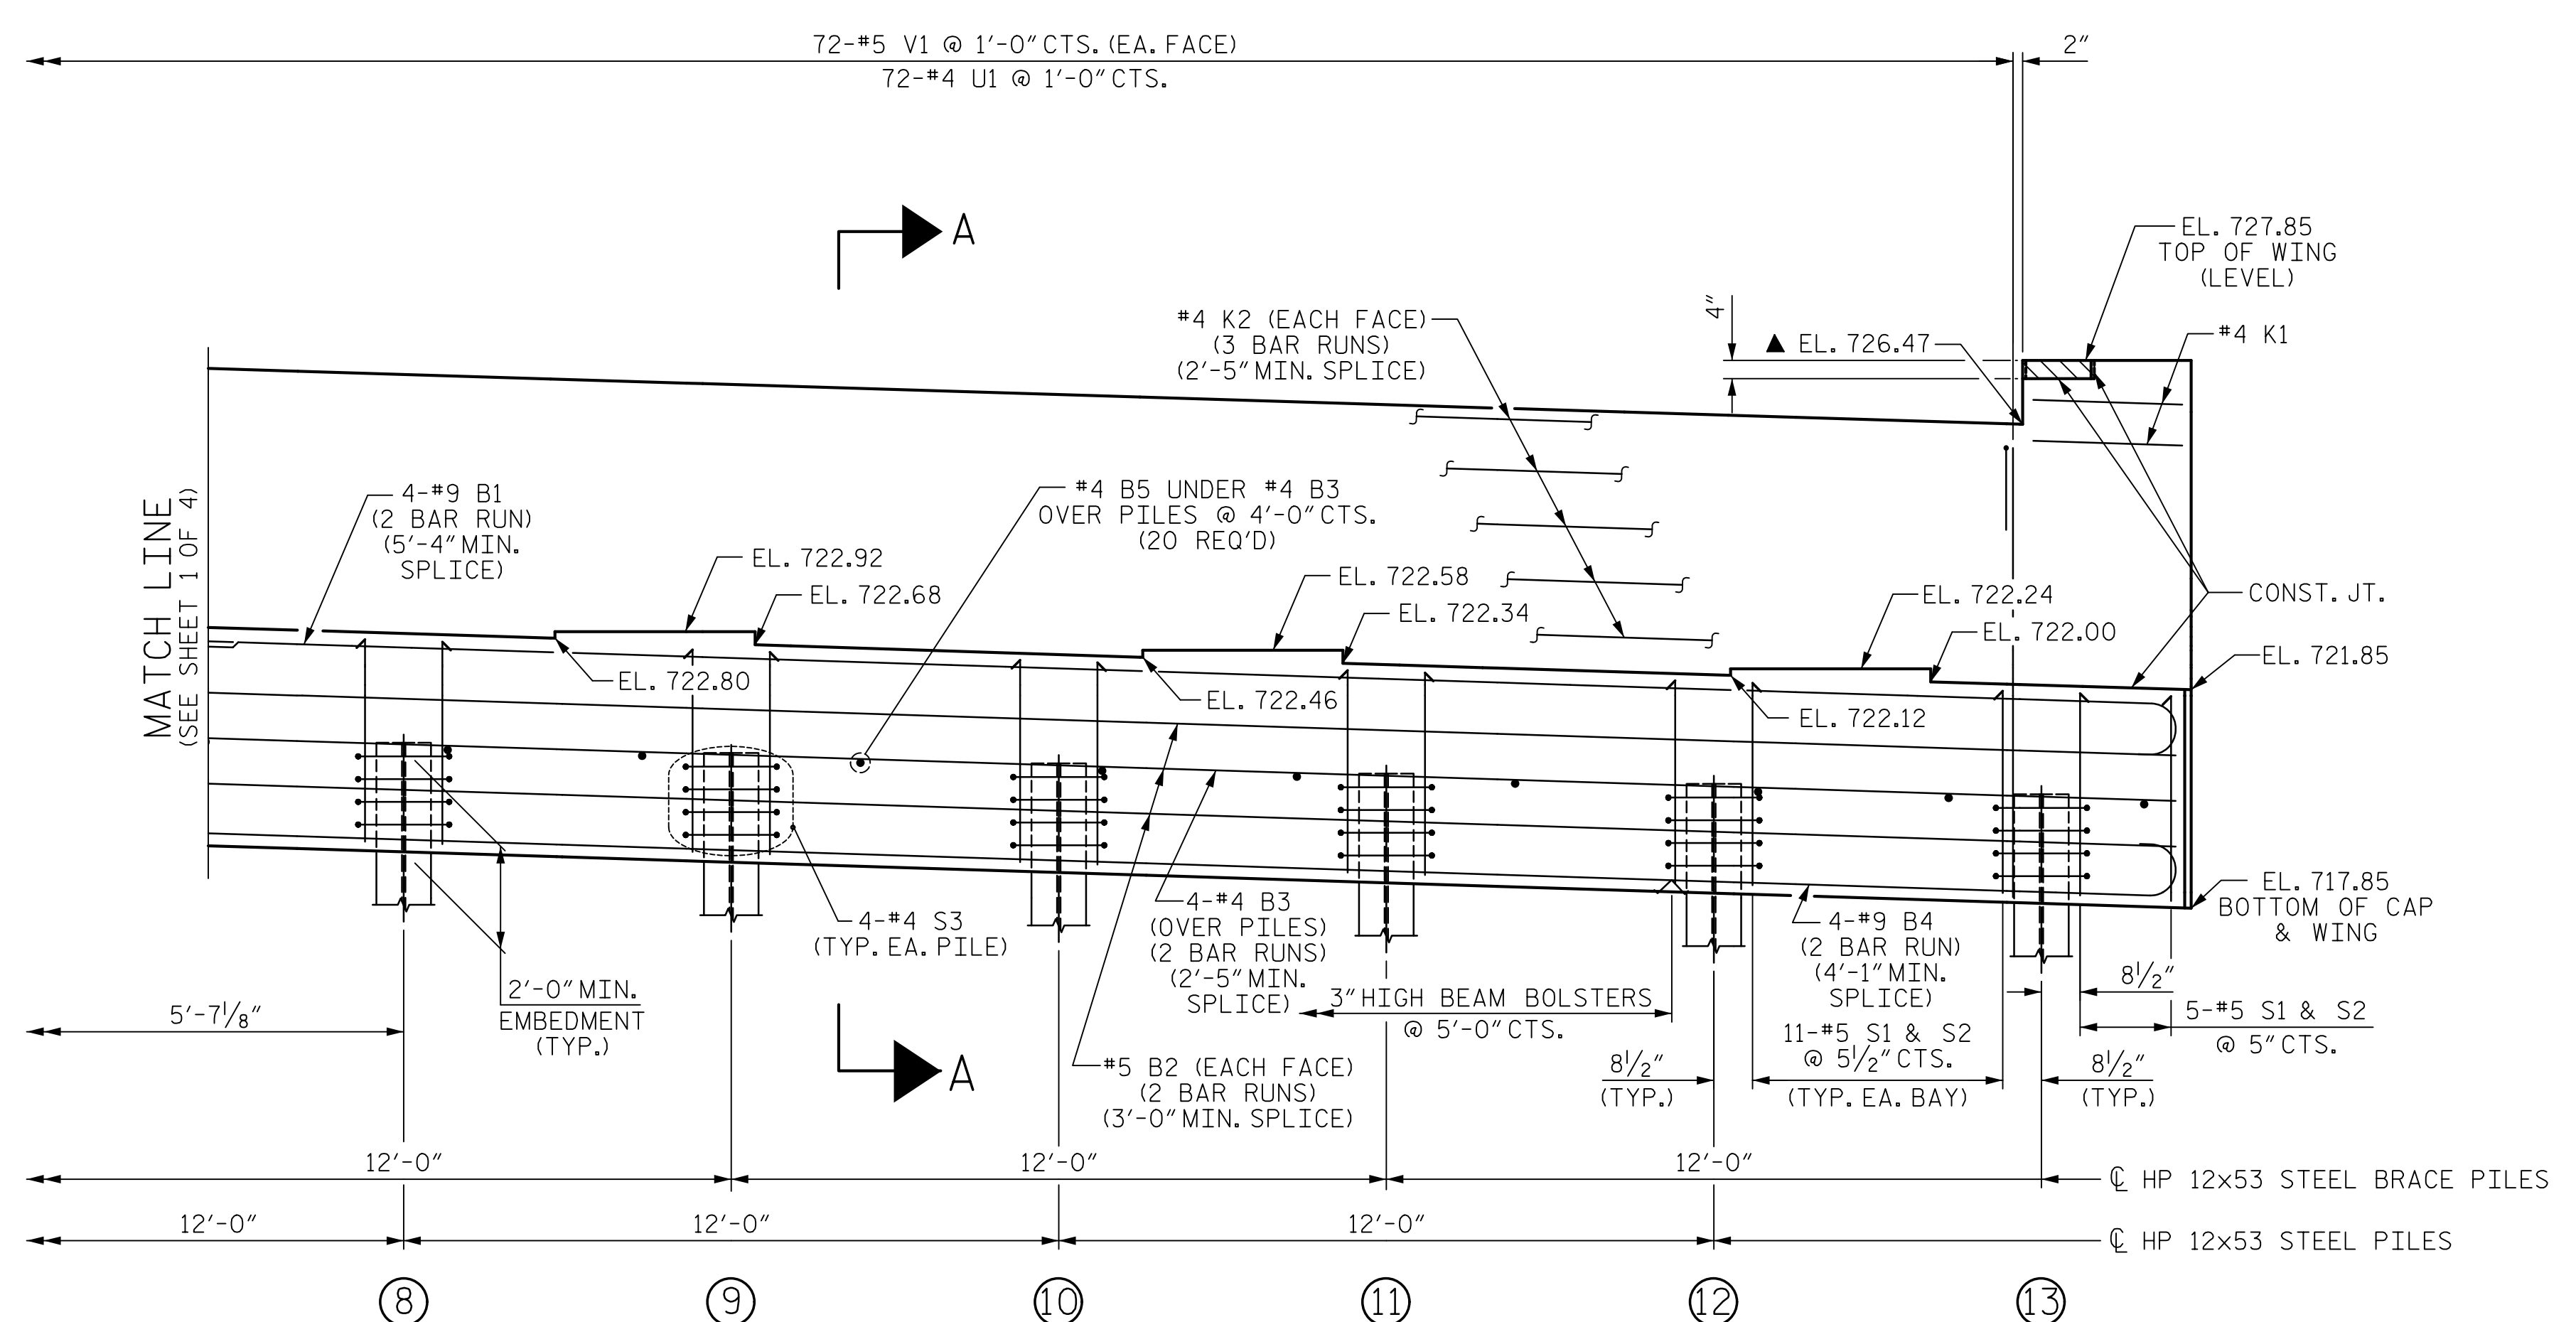


ELEVATION

WINGS NOT SHOWN FOR CLARITY.
 FOR SECTION A-A, SEE SHEET 4 OF 4.
 CONCRETE COLLARS FOR STEEL PILES NOT SHOWN IN PLAN AND ELEVATION VIEWS FOR CLARITY.
 SEE "CORROSION PROTECTION FOR STEEL PILES DETAIL", SHEET 4 OF 4.

TOP OF PILE ELEVATIONS	
⑧	720.90
⑨	720.71
⑩	720.52
⑪	720.33
⑫	720.14
⑬	719.95

DRAWN BY : C.C. CAMPBELL DATE : 05/17/23
 CHECKED BY : J.S. HOBSON DATE : 06/21/23
 DESIGN ENGINEER OF RECORD : J.S. HOBSON DATE : 08/30/23

Mead & Hunt
 111 E. Hargett Street
 Suite 300
 Raleigh, NC 27601
 919-714-8670
 meadhunt.com
 NC License No. F-1235

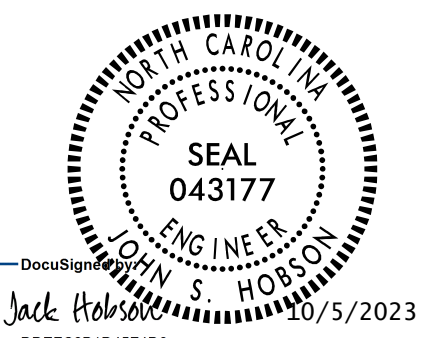

PROJECT NO. U-5808
 UNION COUNTY
 STATION: 55+00.96 -L2-
 SHEET 2 OF 4

REVISIONS						SHEET NO.
NO.	BY:	DATE:	NO.	BY:	DATE:	S-49
1			3			TOTAL SHEETS
2			4			56

DOCUMENT NOT CONSIDERED FINAL UNLESS ALL SIGNATURES COMPLETED