


09.08/99

TIP PROJECT: U-5808


STATE OF NORTH CAROLINA DIVISION OF HIGHWAYS

| | |
|------------|-----------|
| T.I.P. NO. | SHEET NO. |
| U-5808 | UO-1 |


NOTE:
ALL UTILITY WORK SHOWN ON THIS SHEET WILL BE DONE BY OTHERS. NO PAYMENT WILL BE MADE TO THE CONTRACTOR FOR UTILITY WORK SHOWN ON THIS SHEET.

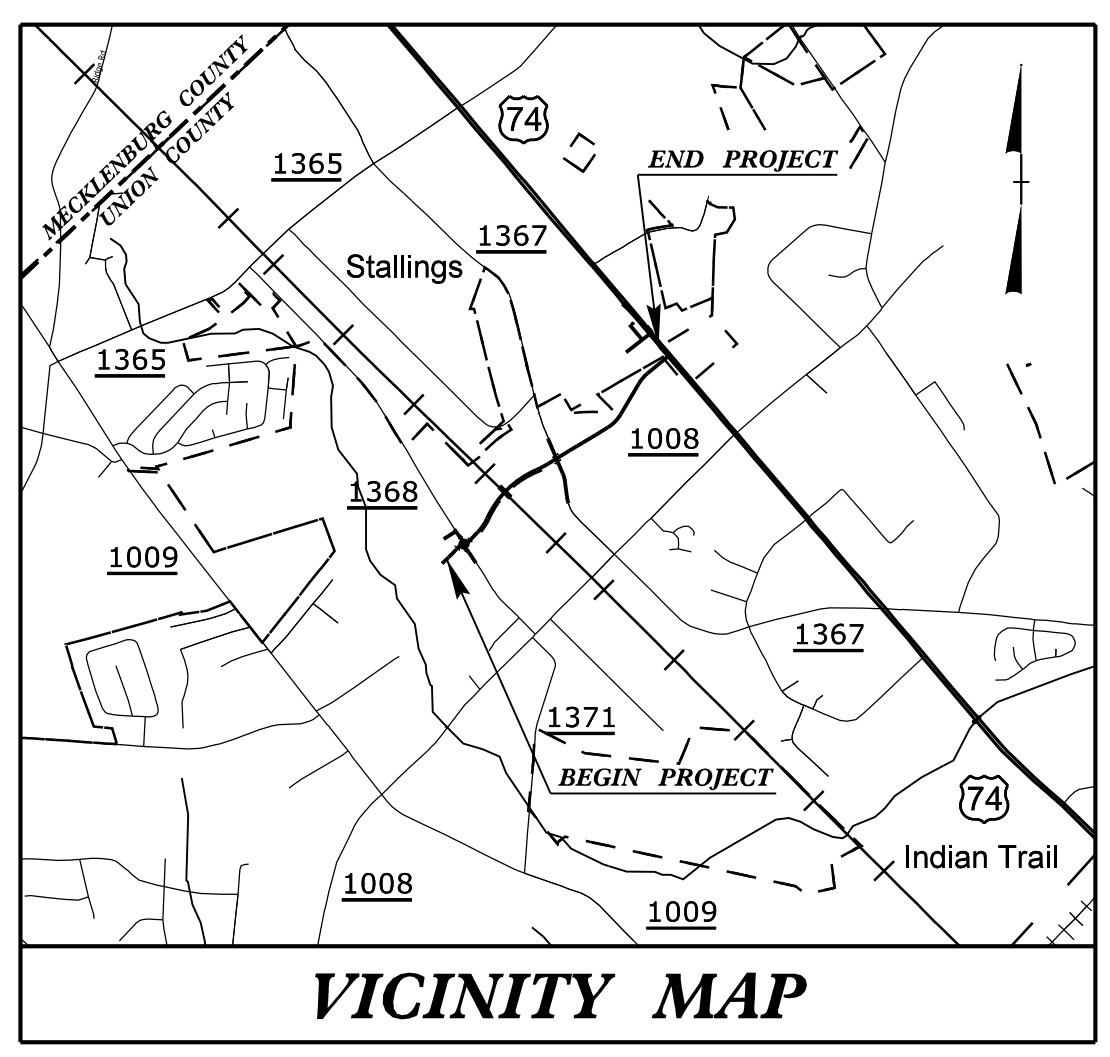

LOCATION: SR 1362 (CHESTNUT LANE CONNECTOR) FROM SR 1367 (MATTHEWS INDIAN TRAIL ROAD) TO SR 1368 (GRIBBLE ROAD). CONSTRUCT ROAD ON NEW LOCATION. INTERSECTION OF US 74 AND EXISTING SR 1362 (CHESTNUT LANE CONNECTOR). CONSTRUCT INTERSECTION IMPROVEMENTS.
TYPE OF WORK: UTILITY RELOCATION

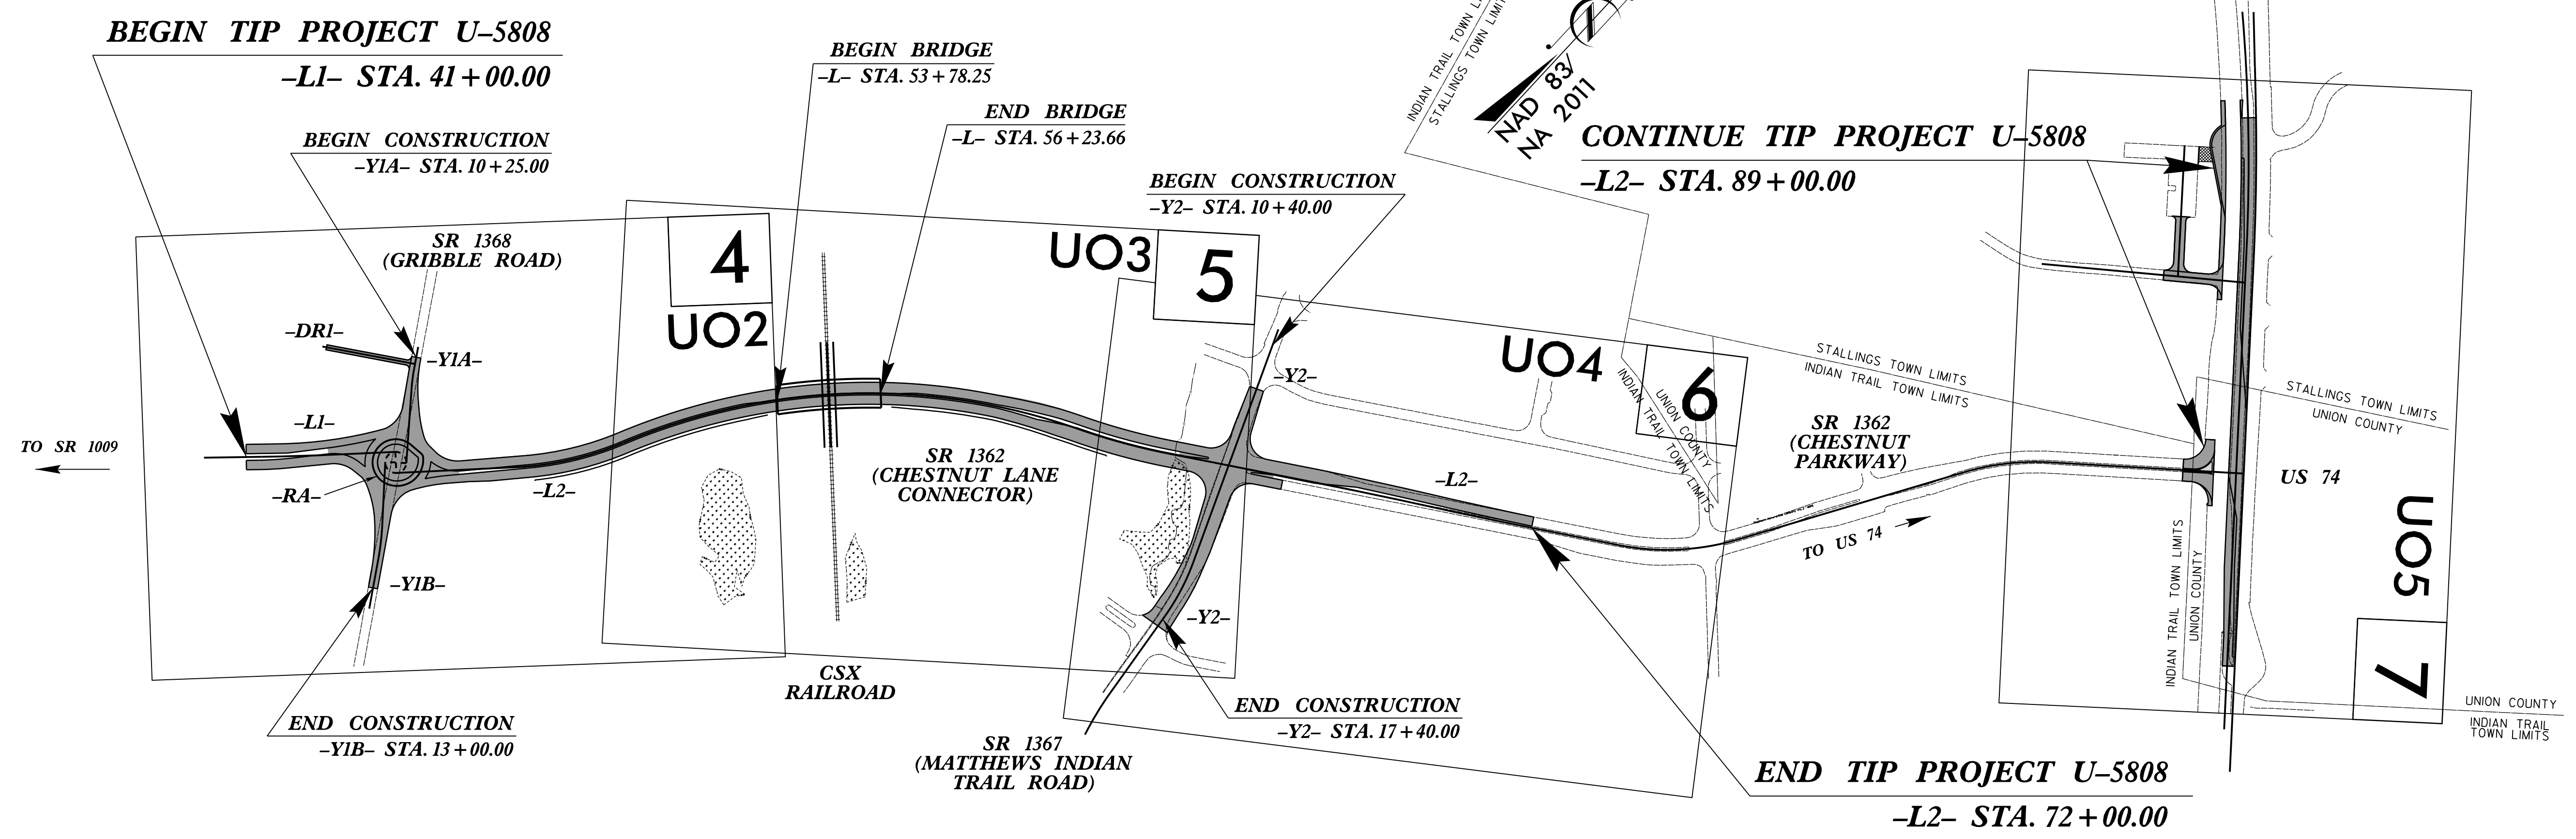

PRELIMINARY PLANS
DO NOT USE FOR CONSTRUCTION

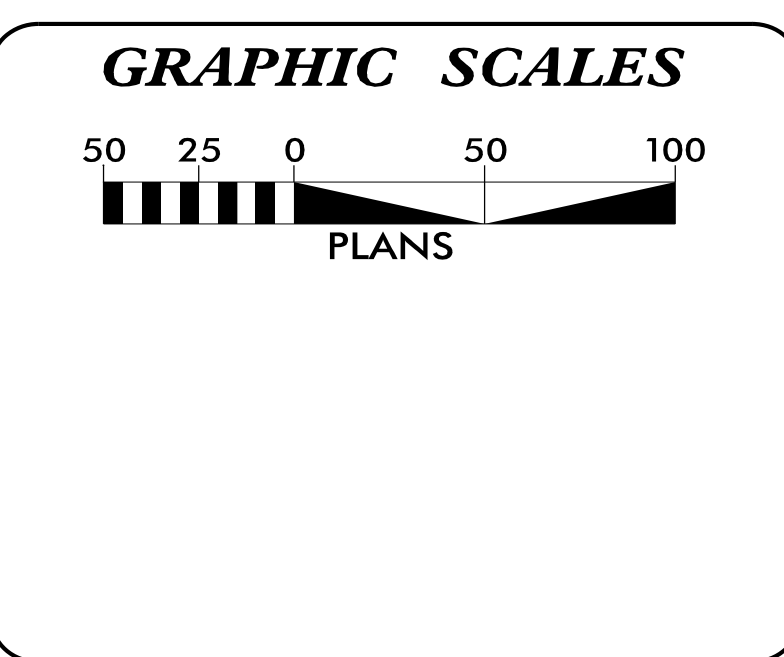

INDEX OF SHEETS

| SHEET NO.: | DESCRIPTION: |
|----------------|-----------------|
| UO-1 | TITLE SHEET |
| UO-2 THRU UO-5 | UBO PLAN SHEETS |

UTILITY OWNERS WITH CONFLICTS


- (A) POWER - DUKE ENERGY
- (B) GAS - PIEDMONT NATURAL GAS
- (C) TELECOM - WINDSTREAM
- (D) CABLE TV - SPECTRUM
- (E) LONG DISTANCE FIBER OPTIC - SPRINT
- (F) LONG DISTANCE FIBER OPTIC - VERIZON/MCI
- (G) TELECOM - SEGRA

PREPARED FOR NCDOT DIVISION 10 IN THE OFFICE OF:

Mead&Hunt

111 E. Hargett Street, Suite 300
Raleigh, North Carolina 27601
919-714-8670 | meadhunt.com
NC License No. F-1235

| | |
|---------------------------|---------------------|
| <u>Rick DeCola, PE</u> | PROJECT MANAGER |
| <u>Kevin Barnes, PE</u> | UTILITY MANAGER |
| <u>Jennifer Smith, PE</u> | UTILITY COORDINATOR |

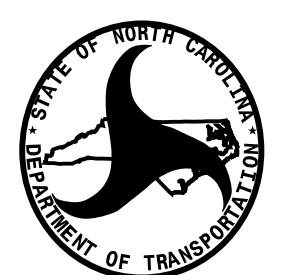



DIVISION OF HIGHWAYS
DIVISION 10
716 W. MAIN STREET
ALBEMARLE, NC 28801
PHONE (704) 983-4400
FAX (704) 982-3146

| | |
|---------------------------|----------------------------|
| <u>Travis Preslar, PE</u> | DIVISION PROJECT TEAM LEAD |
| <u>Yanwei Ma, PE</u> | DIVISION PROJECT MANAGER |
| <u>Lynn Basinger</u> | DIVISION UTILITY ENGINEER |

29-SEP-2023 09:23 \\gortp.meadhunt.com\shared\folder\ventp\4306200\56543.0\TECH\Utilities\UBO\U5808_ut_tsh_U001.psh.dgn 02354

UTILITIES BY OTHERS

ALL PROPOSED UTILITY WORK SHOWN ON THIS SHEET WILL BE DONE BY OTHERS. NO PAYMENT WILL BE MADE TO THE CONTRACTOR FOR PROPOSED UTILITY WORK SHOWN ON THIS SHEET.

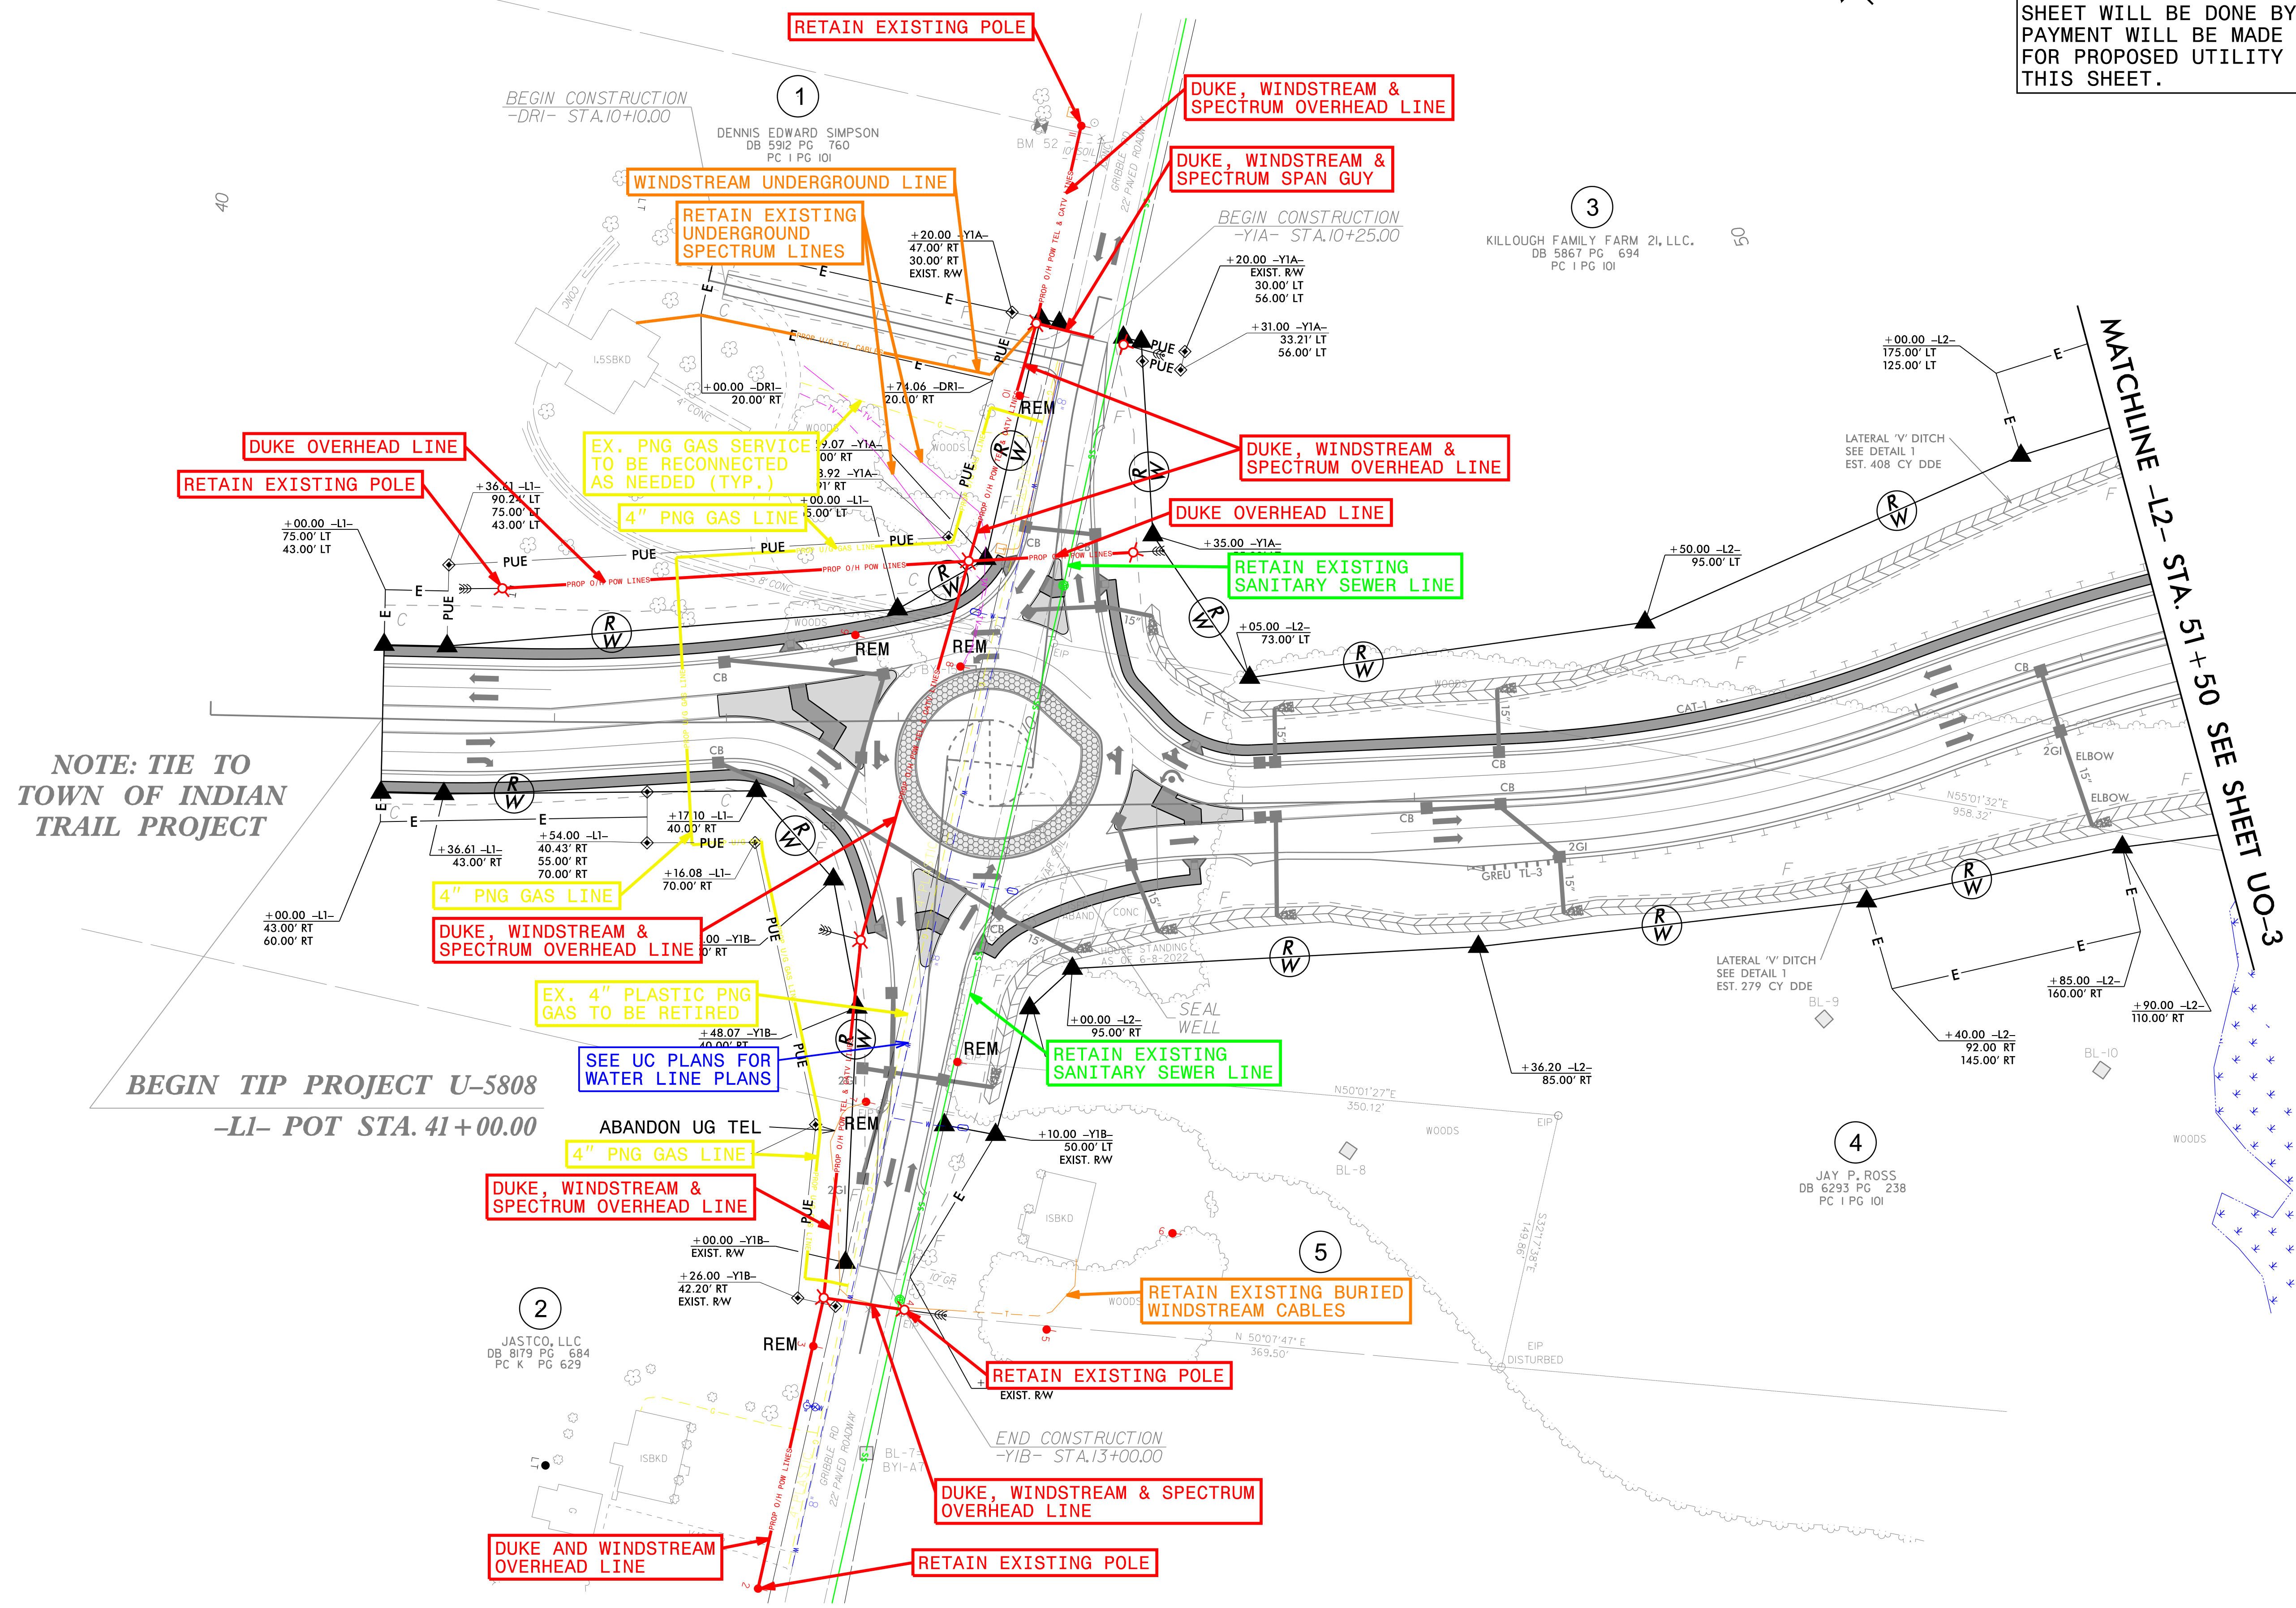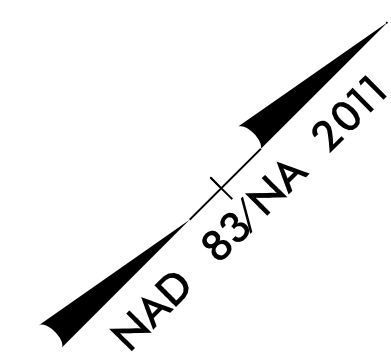

NOTE: TIE TO TOWN OF INDIAN TRAIL PROJECT


BEGIN TIP PROJECT U-5808
-11- POT STA. 41+00.00

MATCHLINE -12- STA. 51+50 SEE SHEET U0-3

5/14/99
20 SEP 2023 09:23
R:\UT\110508\08.ut_rdy\04_LUD2_psh.dgn

UTILITIES BY OTHERS

ALL PROPOSED UTILITY WORK SHOWN ON THIS SHEET WILL BE DONE BY OTHERS. NO PAYMENT WILL BE MADE TO THE CONTRACTOR FOR PROPOSED UTILITY WORK SHOWN ON THIS SHEET.

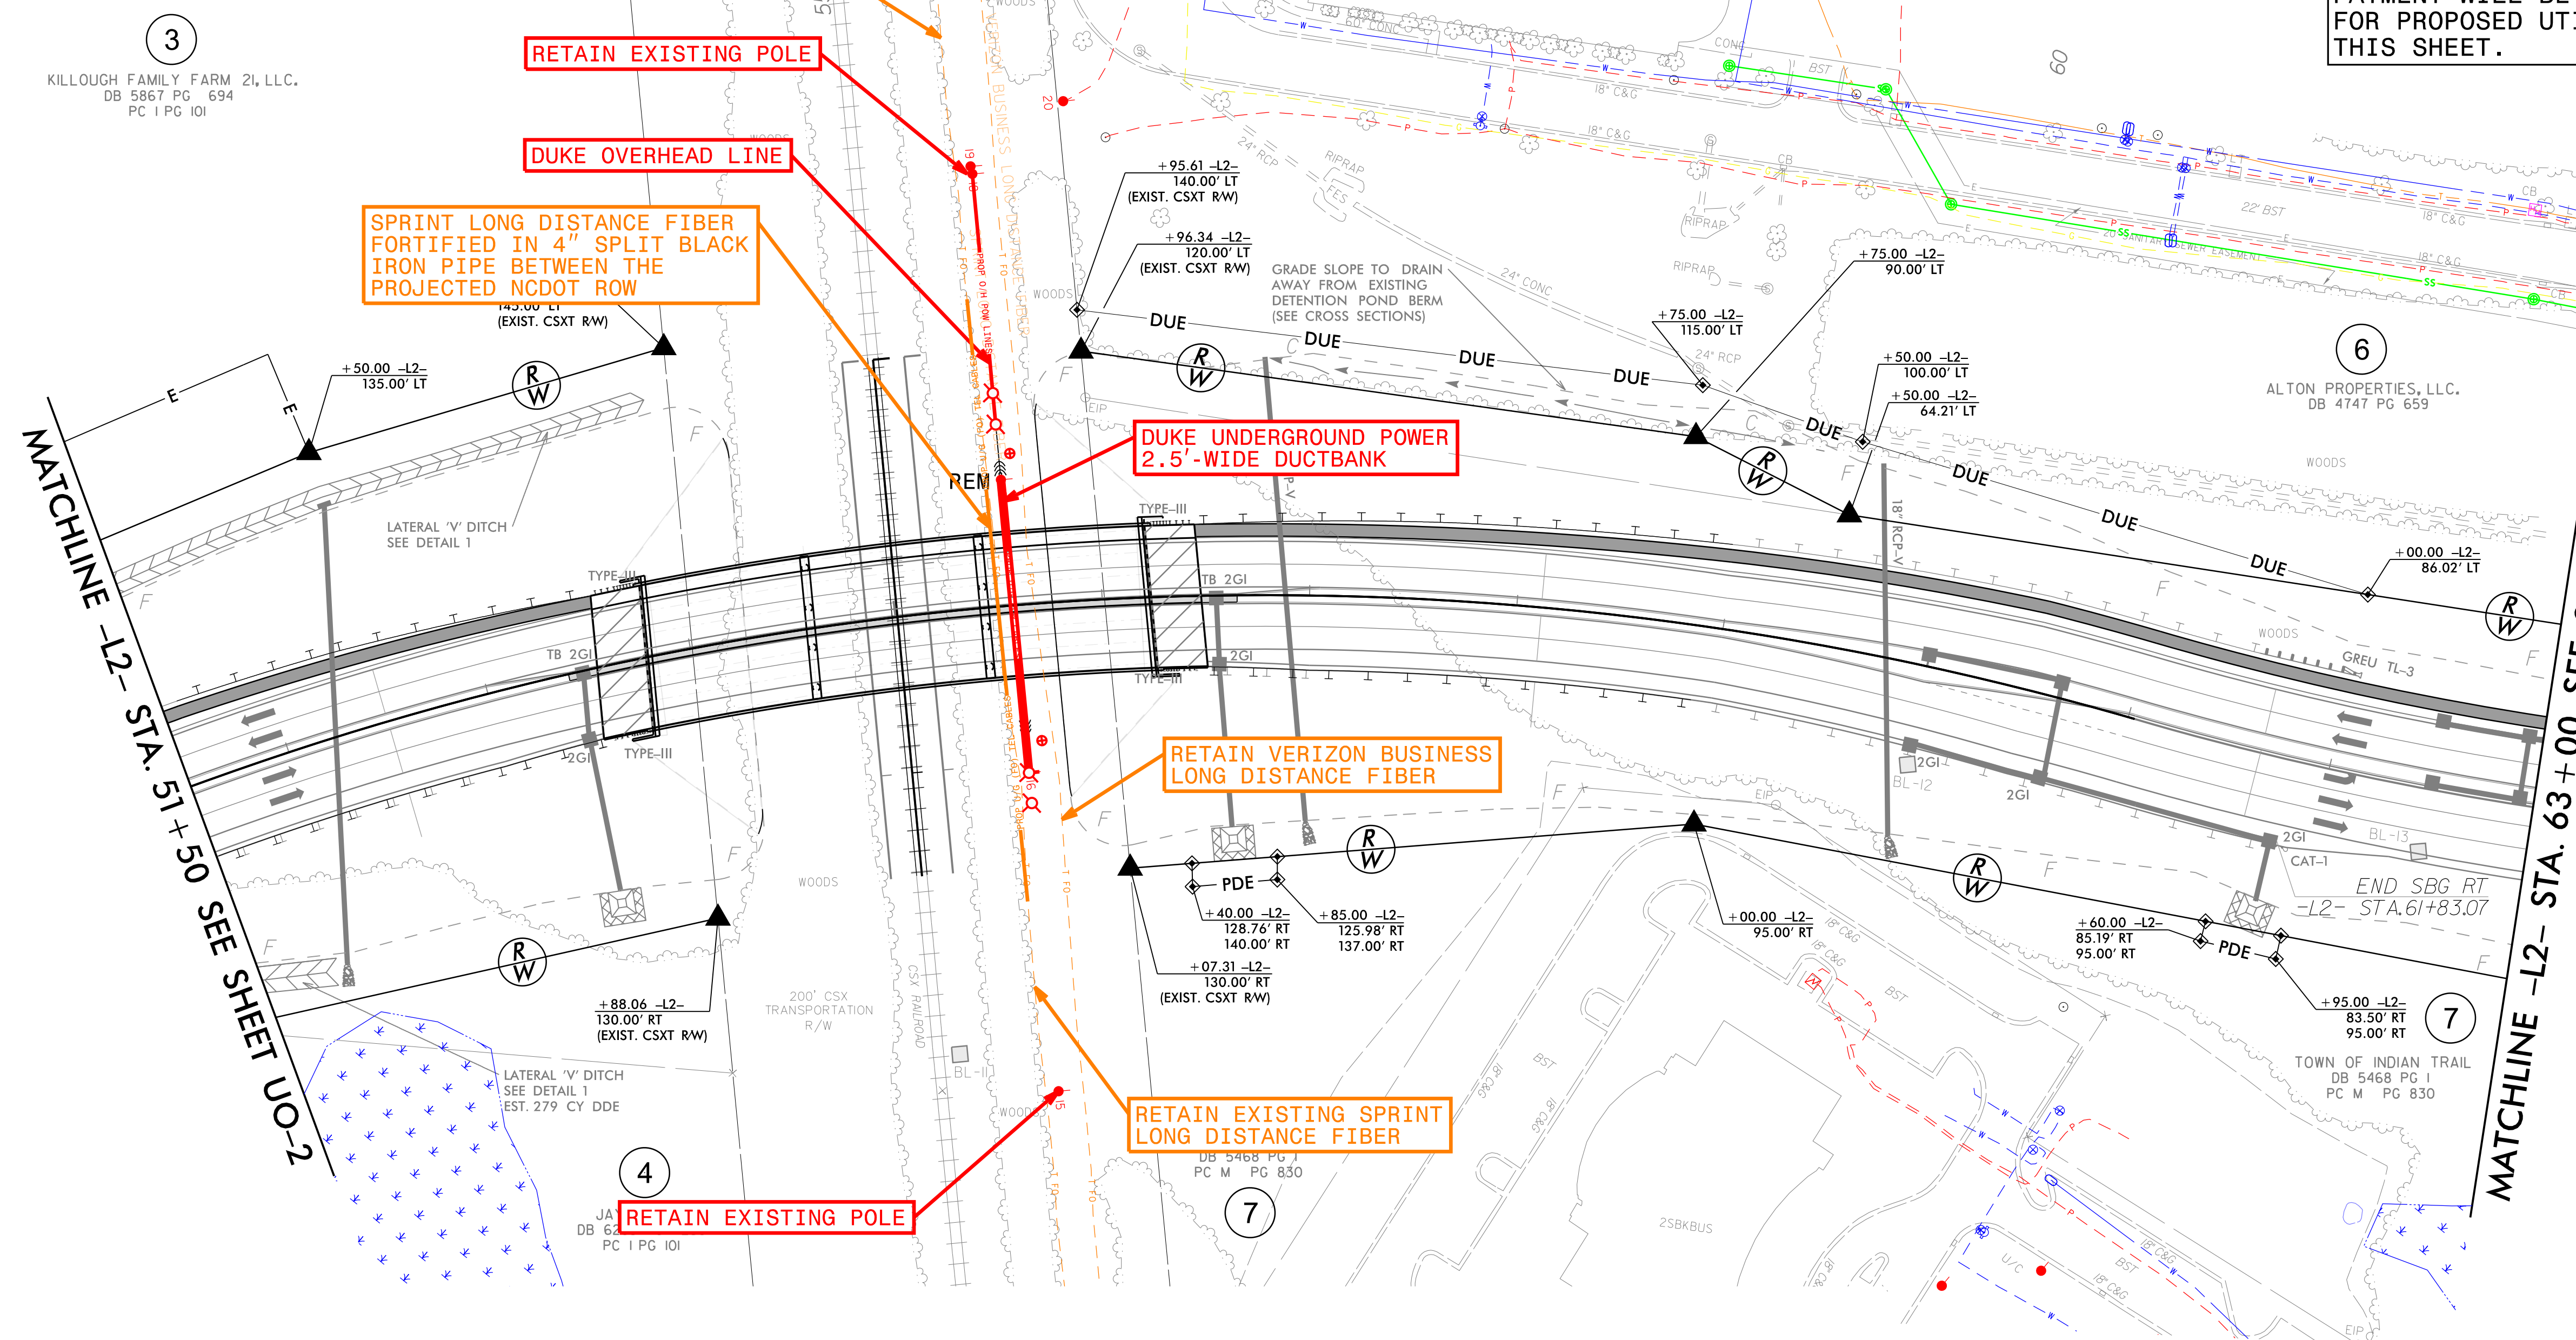

RETAIN EXISTING SPRINT LONG DISTANCE FIBER

RETAIN EXISTING POLE

DUKE OVERHEAD LINE

SPRINT LONG DISTANCE FIBER FORTIFIED IN 4" SPLIT BLACK IRON PIPE BETWEEN THE PROJECTED NCDOT ROW

DUKE UNDERGROUND POWER 2.5'-WIDE DUCTBANK

RETAIN VERIZON BUSINESS LONG DISTANCE FIBER

RETAIN EXISTING SPRINT LONG DISTANCE FIBER

RETAIN EXISTING POLE

MATCHLINE -L2- STA. 51+50 SEE SHEET UO-2

MATCHLINE -L2- STA. 63+00 SEE SHEET UO-4

③
KILLOUGH FAMILY FARM 21, LLC.
DB 5867 PG 694
PC 1 PG 101

⑥
ALTON PROPERTIES, LLC.
DB 4747 PG 659



⑦
TOWN OF INDIAN TRAIL
DB 5468 PG 1
PC M PG 830

④

⑦

UTILITIES BY OTHERS

ALL PROPOSED UTILITY WORK SHOWN ON THIS SHEET WILL BE DONE BY OTHERS. NO PAYMENT WILL BE MADE TO THE CONTRACTOR FOR PROPOSED UTILITY WORK SHOWN ON THIS SHEET.

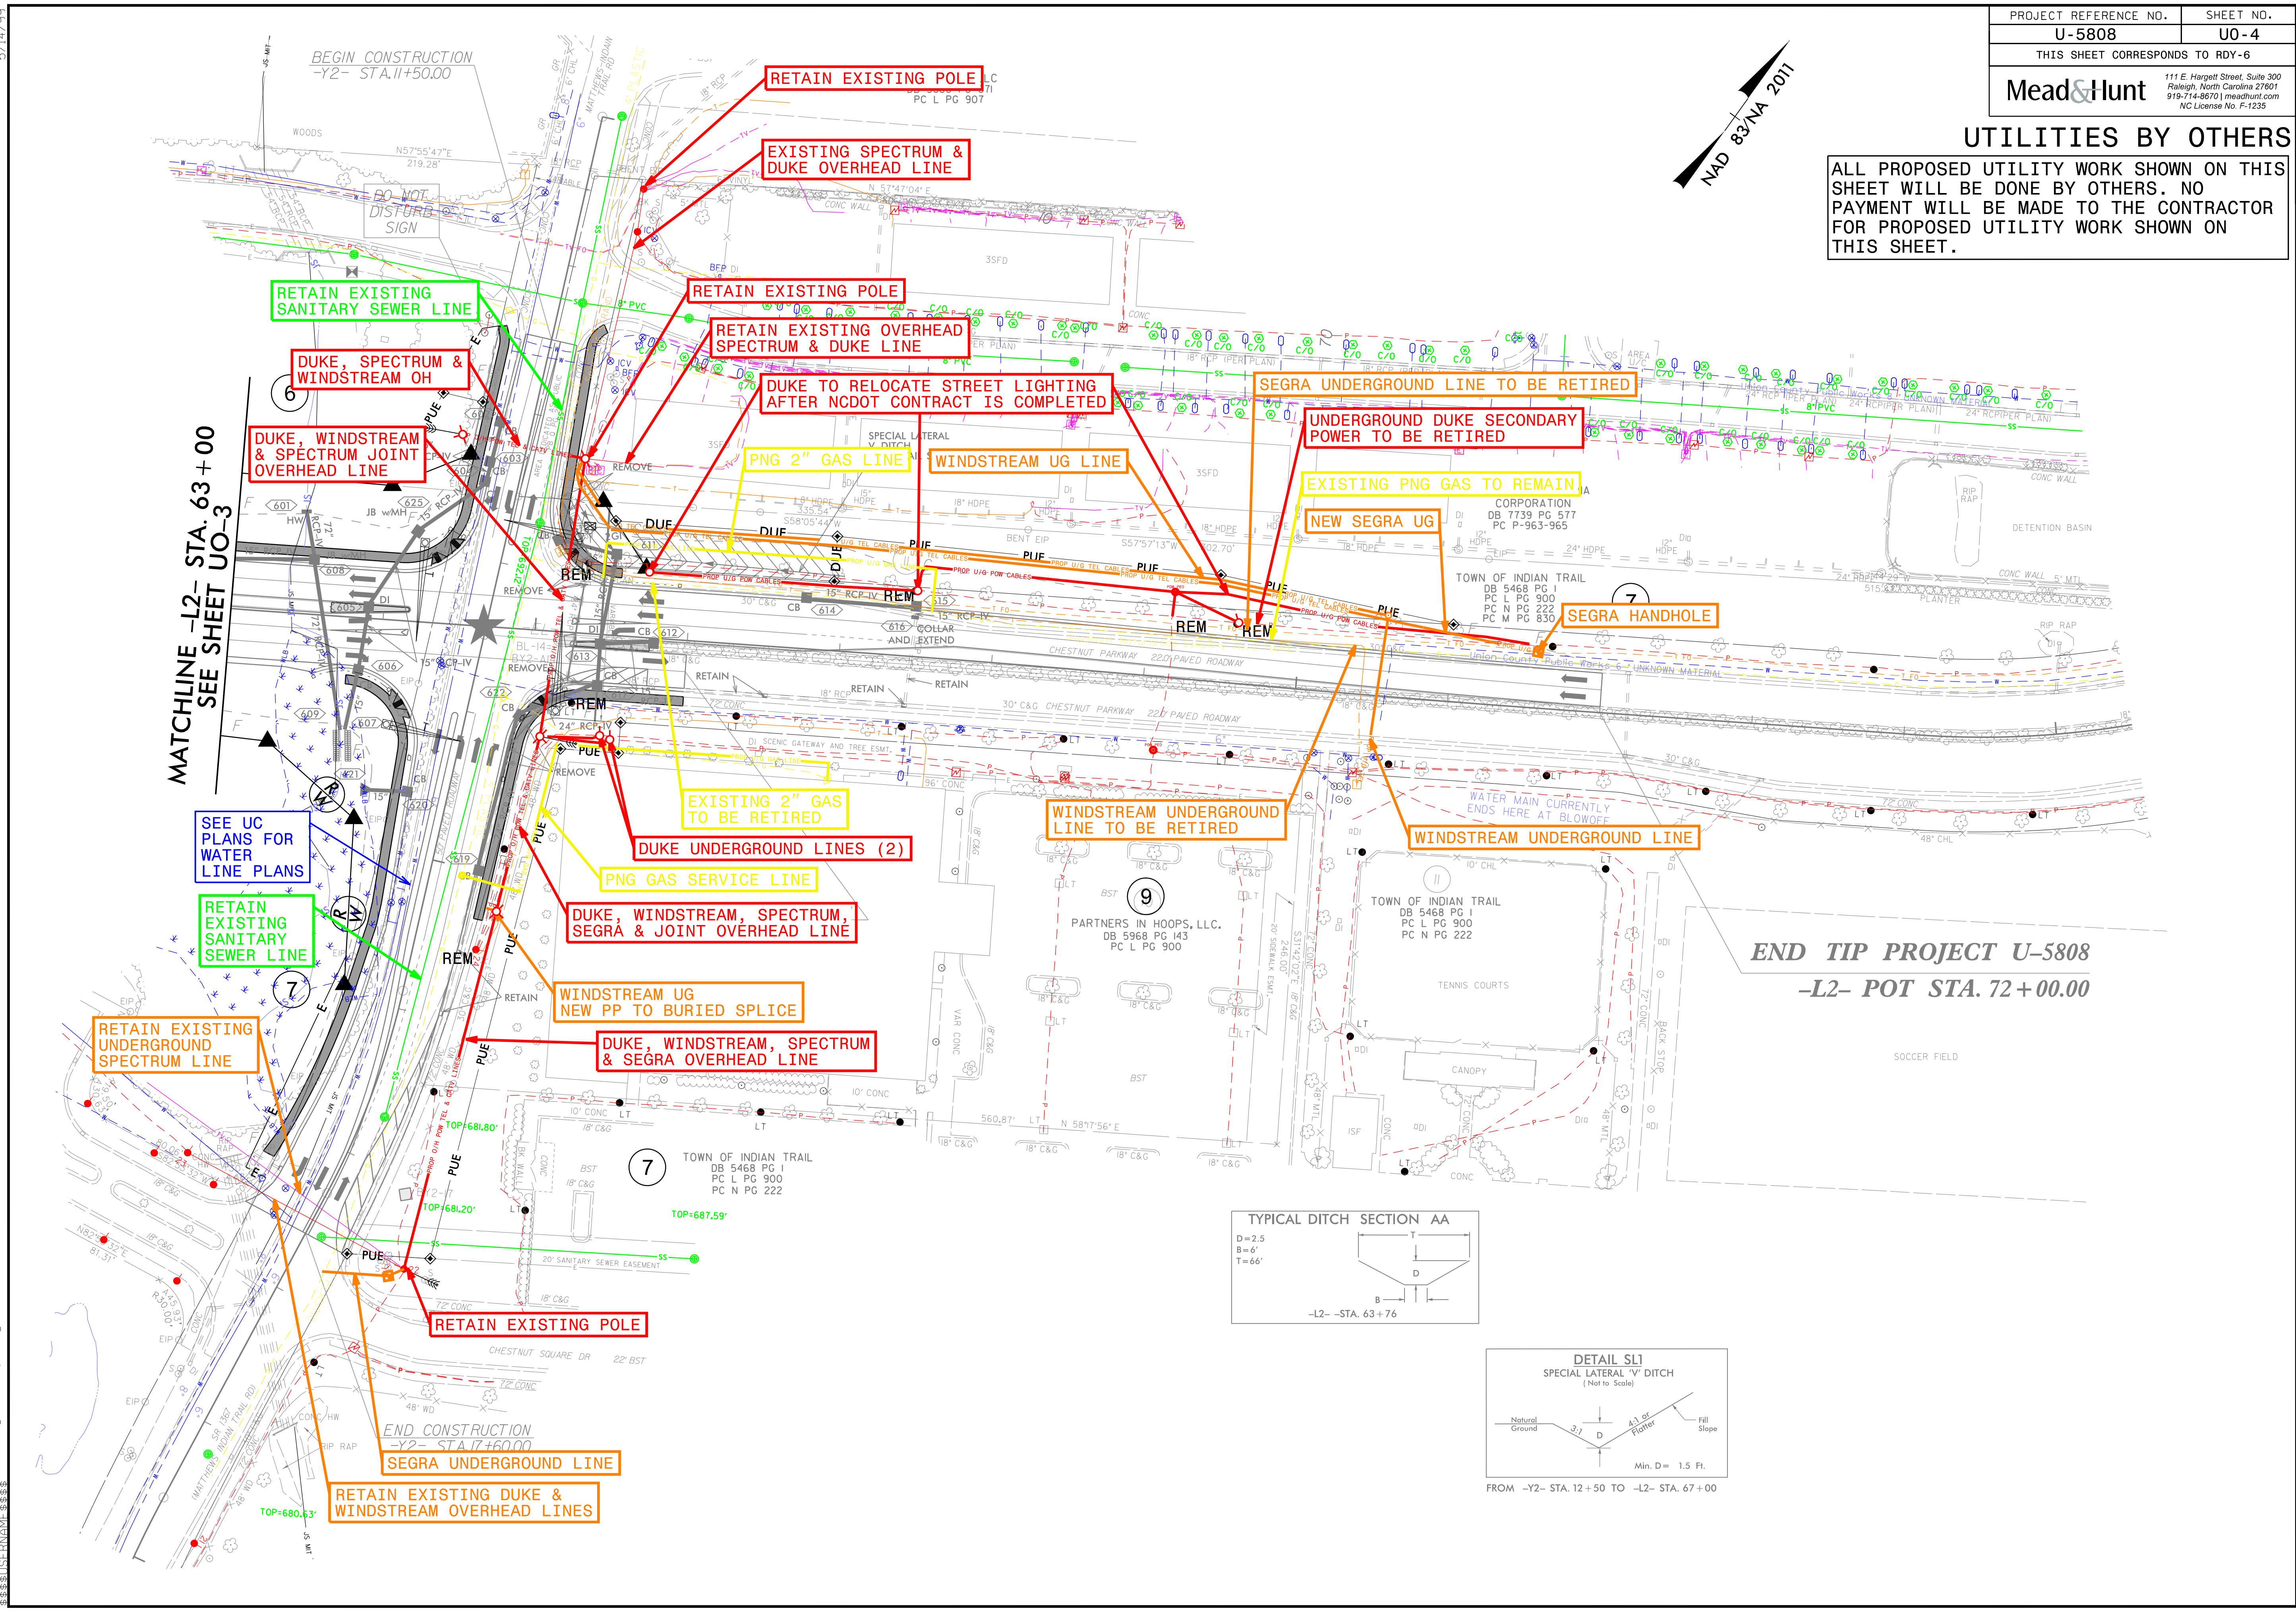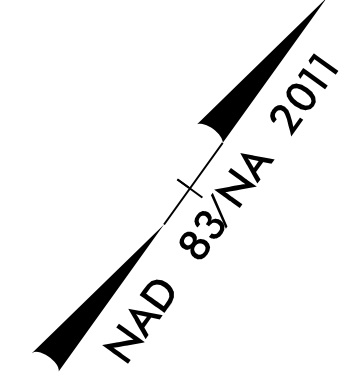

MATCHLINE -L2- STA. 63+00
SEE SHEET U0-3

SEE UC PLANS FOR WATER LINE PLANS

RETAIN EXISTING SANITARY SEWER LINE

RETAIN EXISTING UNDERGROUND SPECTRUM LINE

RETAIN EXISTING SANITARY SEWER LINE

DUKE, SPECTRUM & WINDSTREAM OH

DUKE, WINDSTREAM & SPECTRUM JOINT OVERHEAD LINE

RETAIN EXISTING POLE

EXISTING SPECTRUM & DUKE OVERHEAD LINE

RETAIN EXISTING POLE

RETAIN EXISTING OVERHEAD SPECTRUM & DUKE LINE

DUKE TO RELOCATE STREET LIGHTING AFTER NCDOT CONTRACT IS COMPLETED

PNG 2" GAS LINE

WINDSTREAM UG LINE

SEGRA UNDERGROUND LINE TO BE RETIRED

UNDERGROUND DUKE SECONDARY POWER TO BE RETIRED

EXISTING PNG GAS TO REMAIN

NEW SEGRA UG

SEGRA HANDHOLE

EXISTING 2" GAS TO BE RETIRED

DUKE UNDERGROUND LINES (2)

PNG GAS SERVICE LINE

DUKE, WINDSTREAM, SPECTRUM, SEGRA & JOINT OVERHEAD LINE



WINDSTREAM UG NEW PP TO BURIED SPLICE

DUKE, WINDSTREAM, SPECTRUM & SEGRA OVERHEAD LINE

WINDSTREAM UNDERGROUND LINE TO BE RETIRED

WINDSTREAM UNDERGROUND LINE



END TIP PROJECT U-5808
-L2- POT STA. 72+00.00

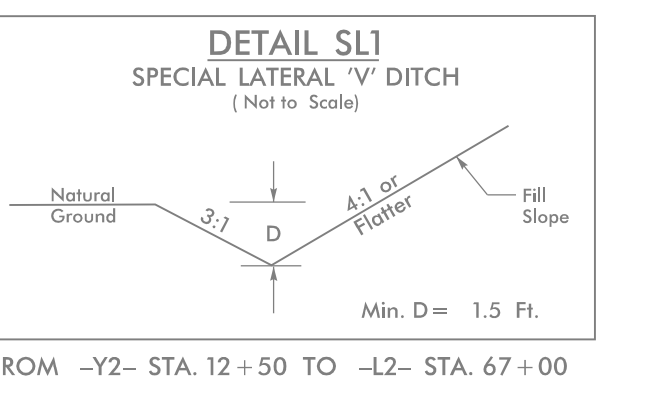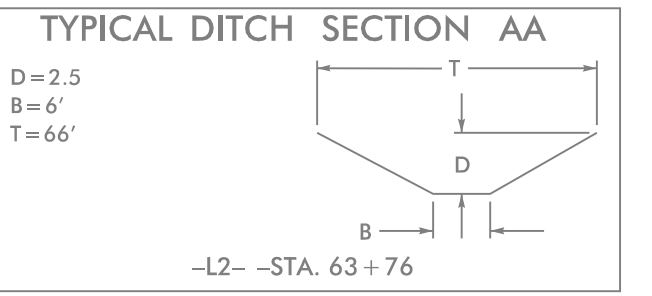

5/14/2023 09:23:00 R:\U-5808\RDY-6\U0-4\U0-4_psh.dgn

UTILITIES BY OTHERS

ALL PROPOSED UTILITY WORK SHOWN ON THIS SHEET WILL BE DONE BY OTHERS. NO PAYMENT WILL BE MADE TO THE CONTRACTOR FOR PROPOSED UTILITY WORK SHOWN ON THIS SHEET.

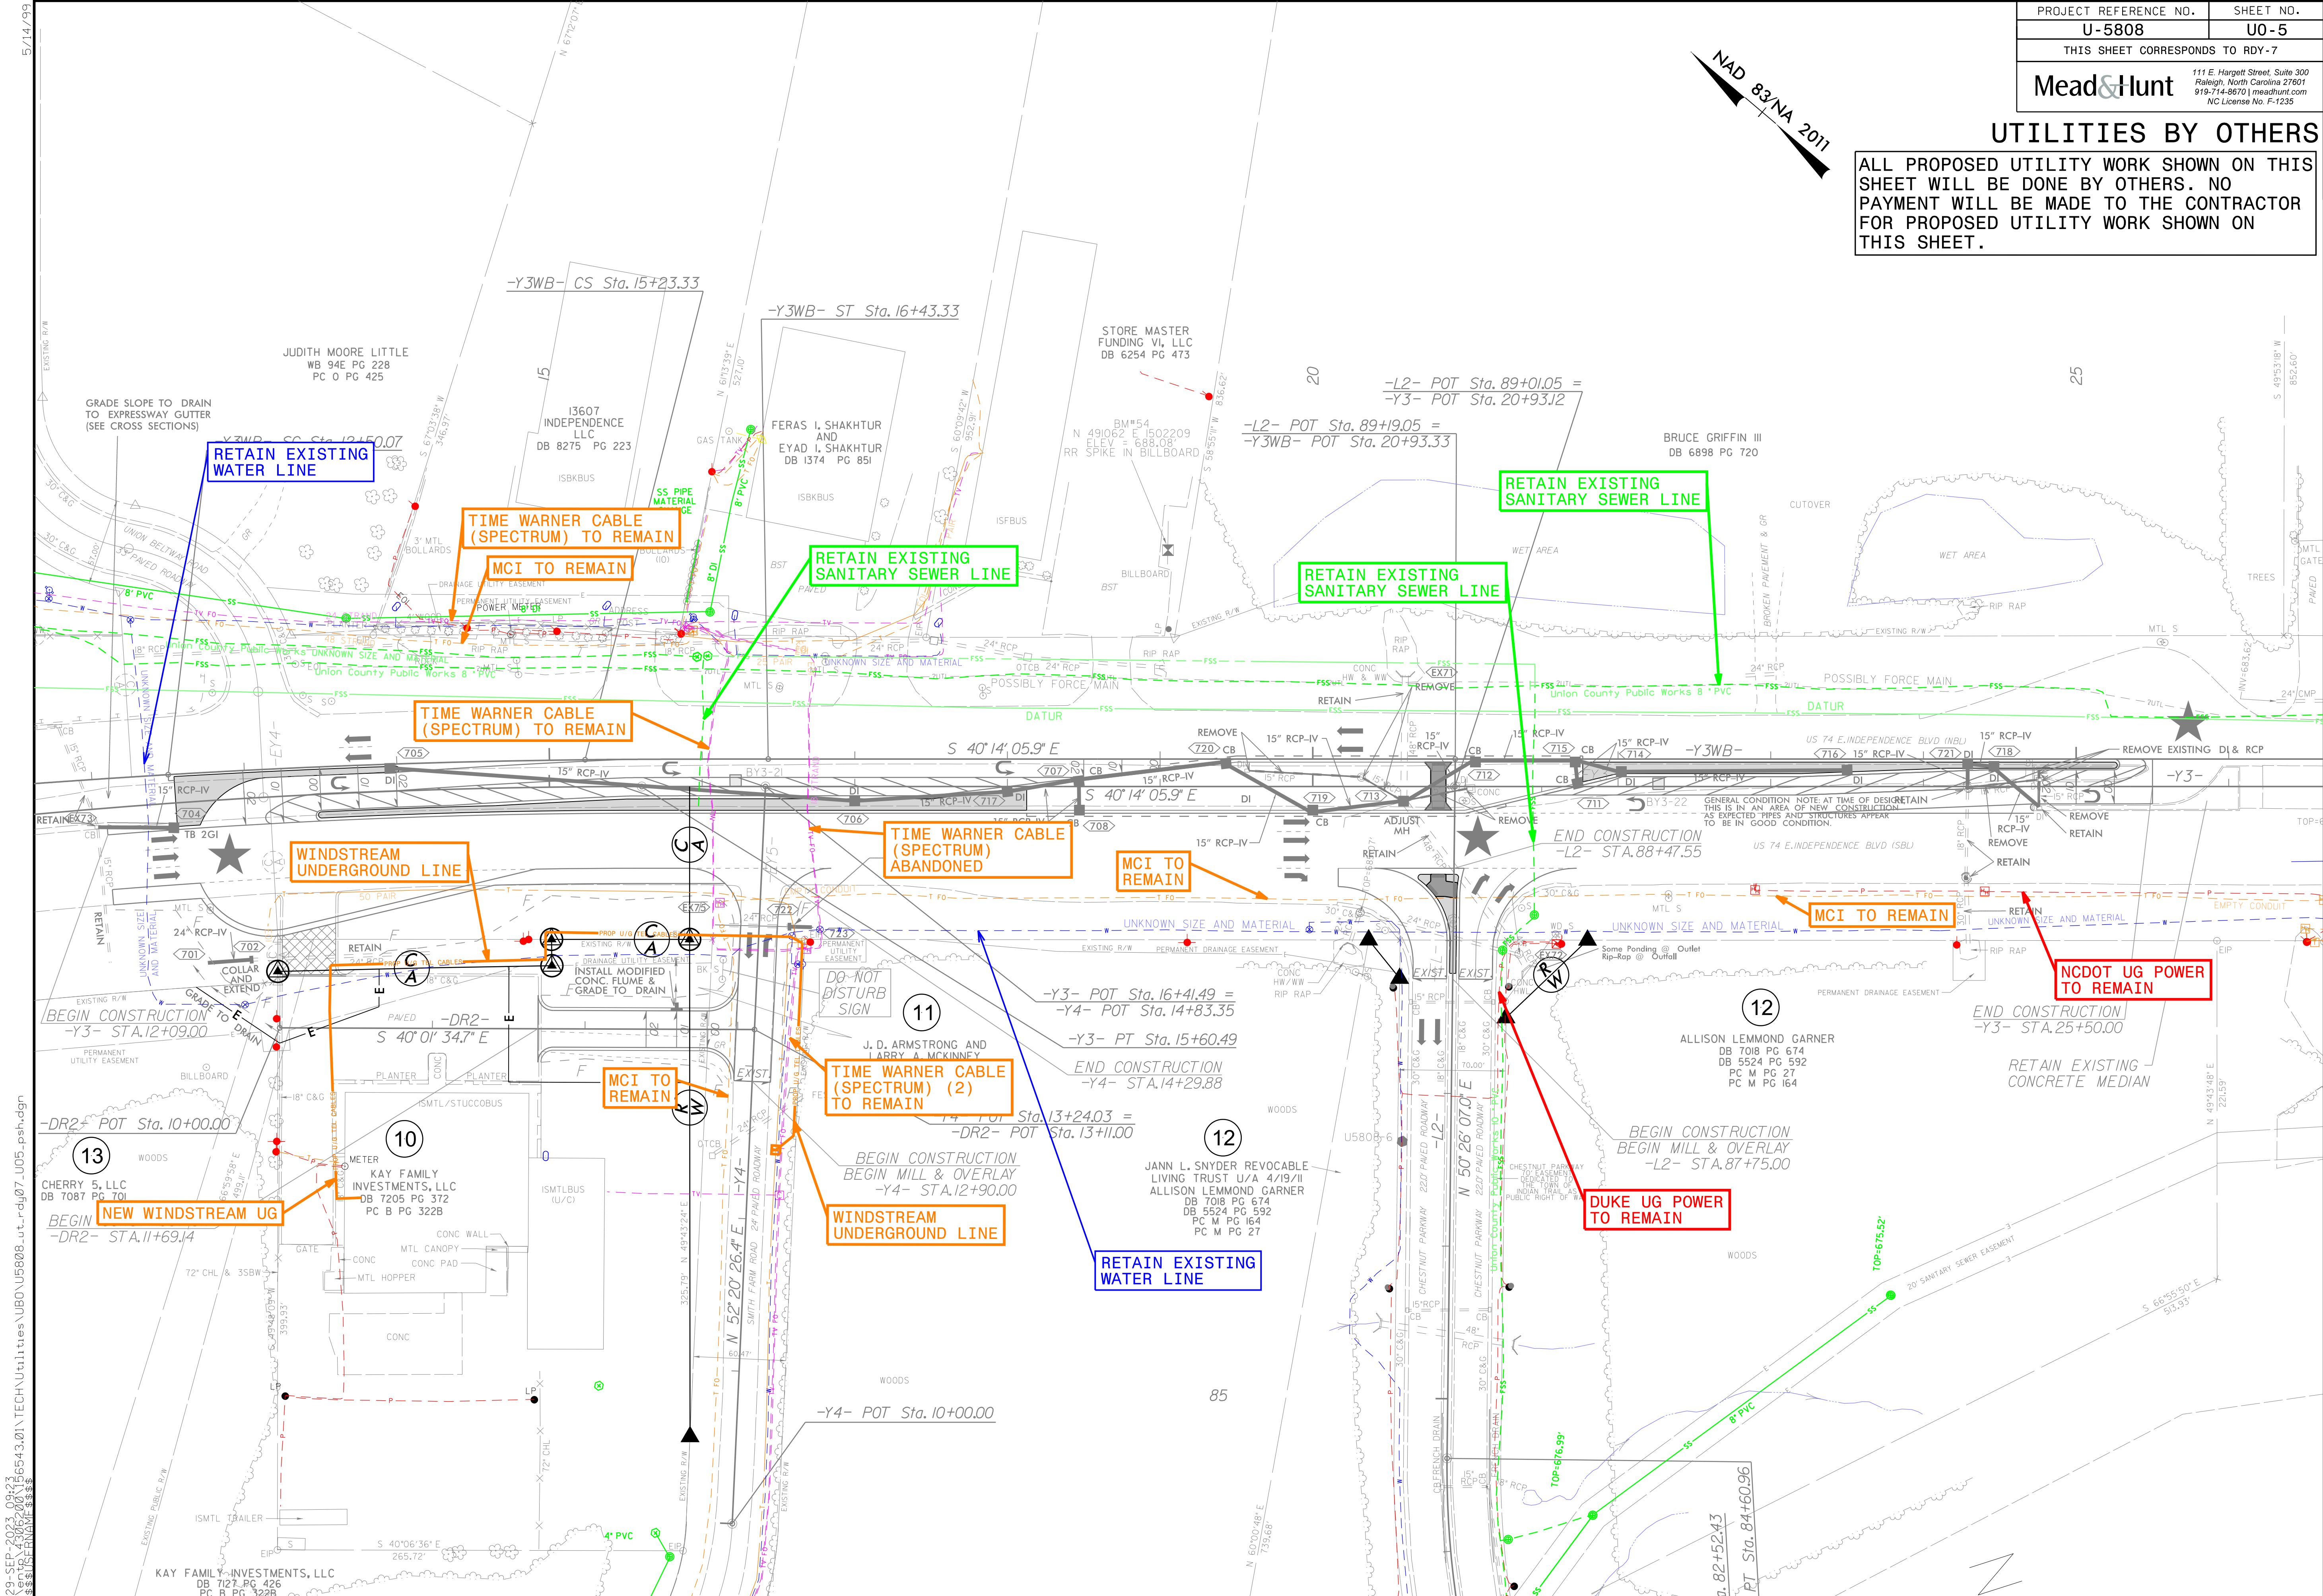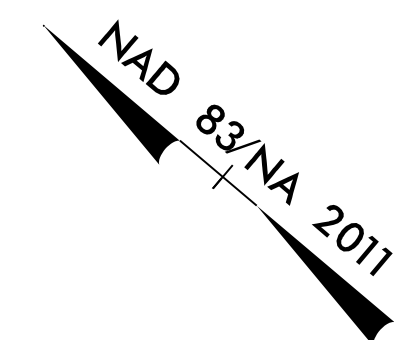

5/14/1999
 29-SER-006-2017-06543.01\TECH\U11\tres\UBO\U5808_u.t.-rdy07_U05_psh.dgn
 01/04/2017 10:55:33 AM