



STATE	STATE PROJECT REFERENCE NO.	SHEET NO.	TOTAL SHEETS
N.C.	17BP.14.R.204	RW01	06

STATE OF NORTH CAROLINA
 DIVISION OF HIGHWAYS
 SURVEY CONTROL, EXISTING CENTERLINES,
 RIGHT OF WAY, EASEMENTS AND PROPERTY TIES
JACKSON COUNTY

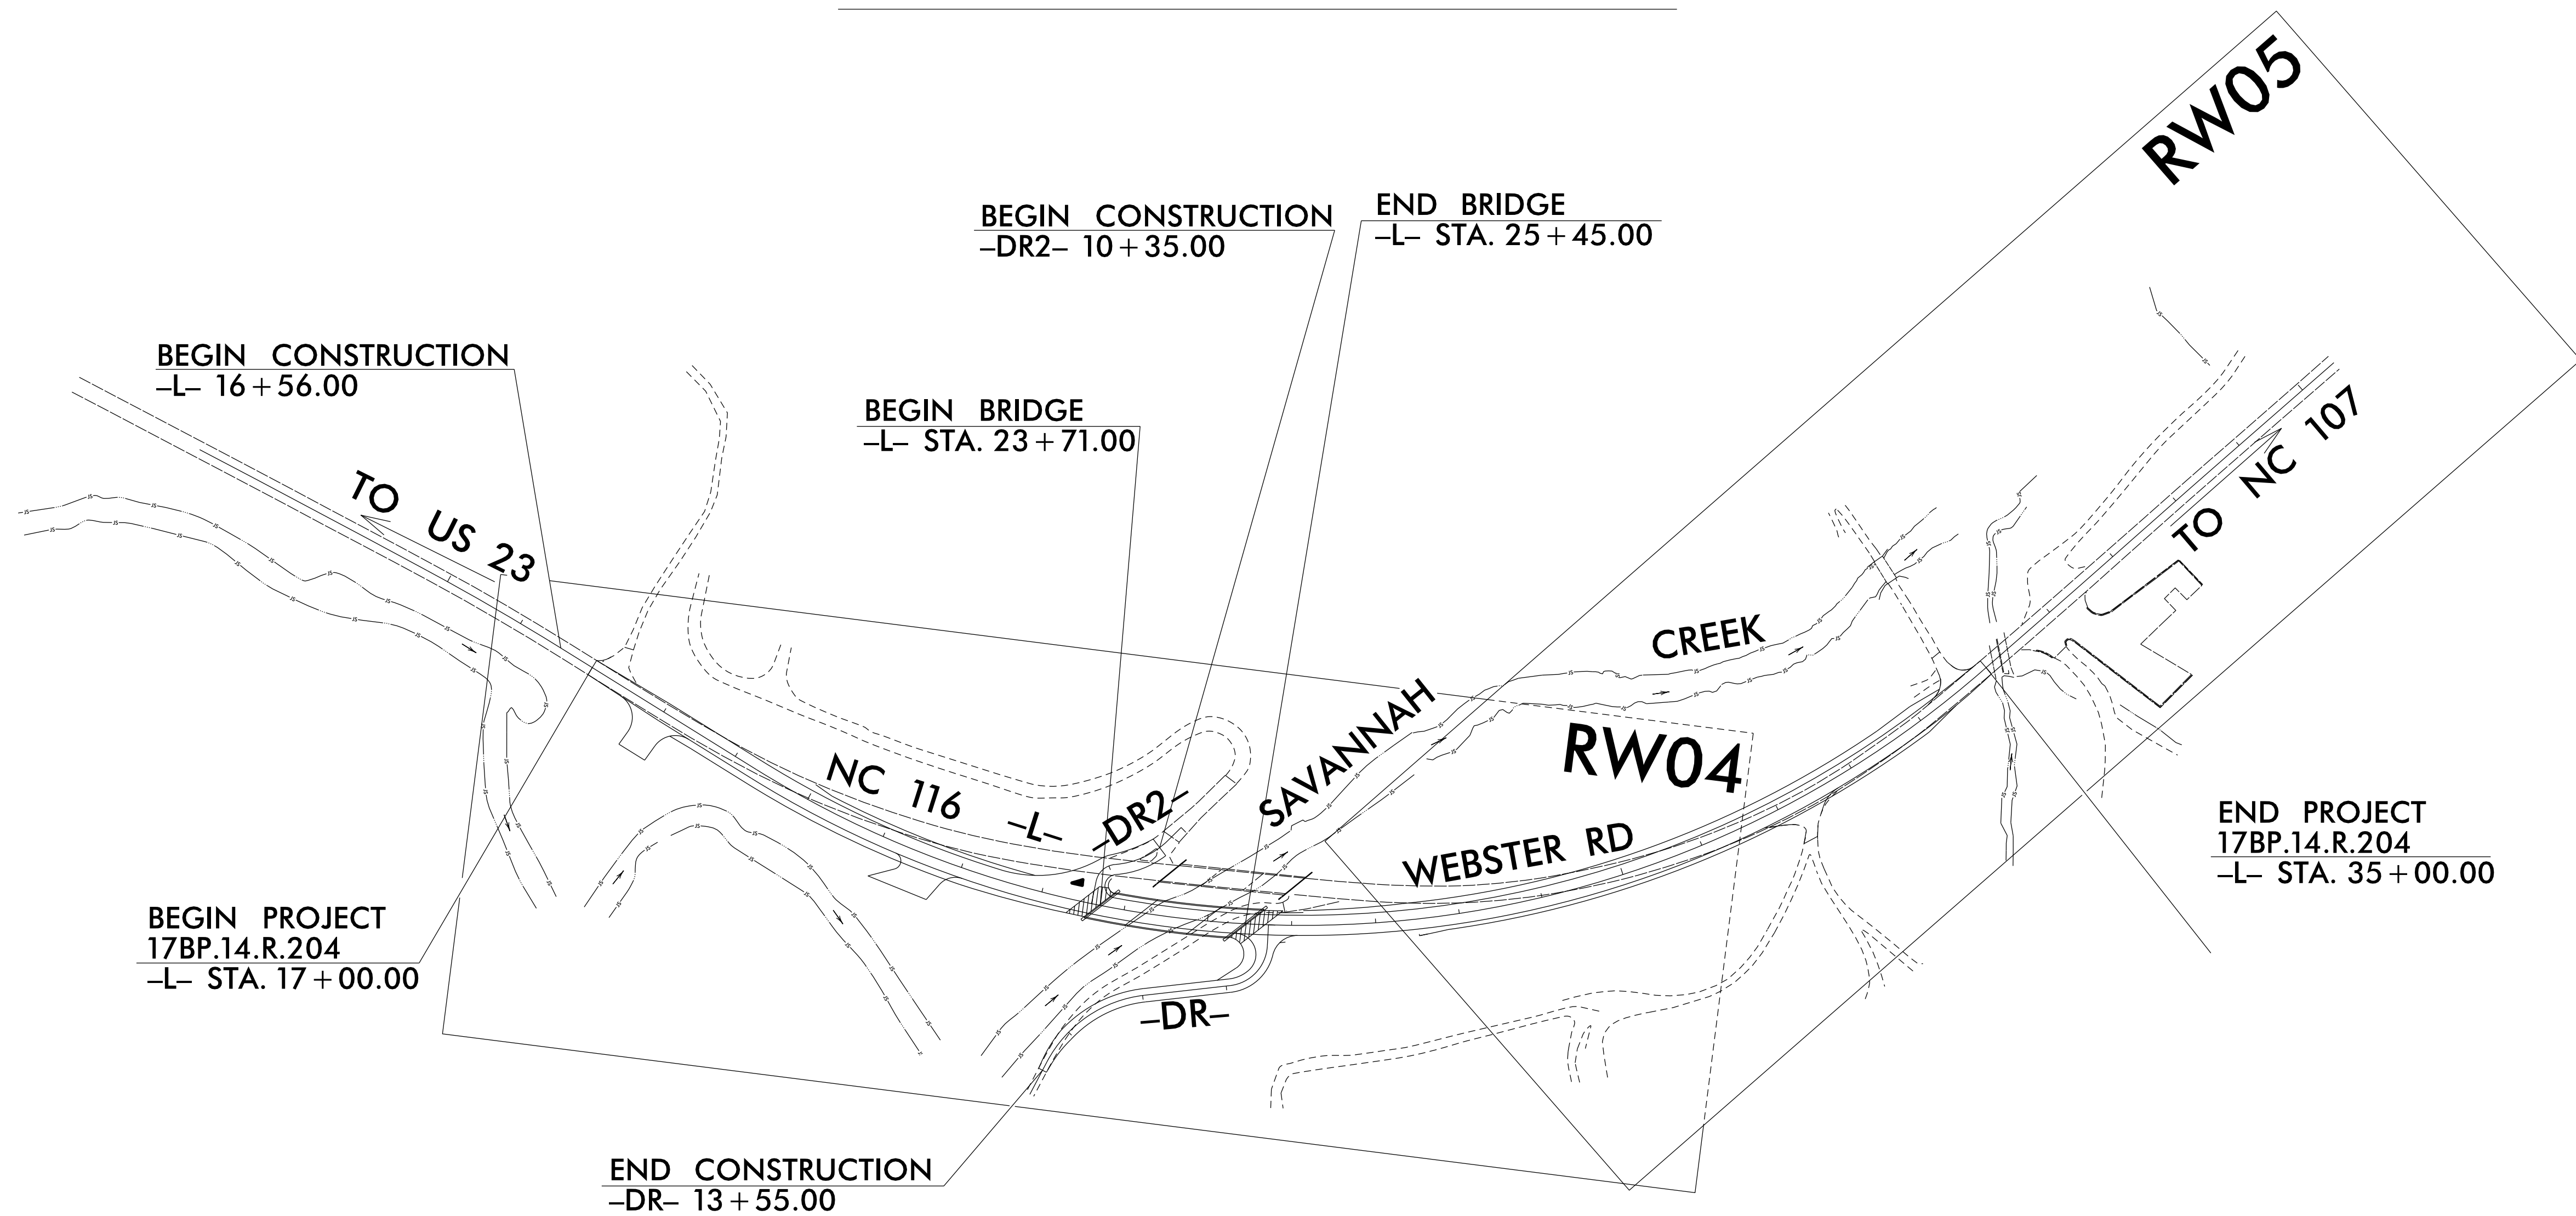

10-OCT-2023 14:42
C:\Sylvia\Bridges\17bp.14.r.204_is_rw01.dgn
babar.watt

GRAPHIC SCALE

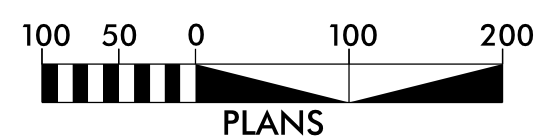

DATUM DESCRIPTION

THE LOCALIZED COORDINATE SYSTEM DEVELOPED FOR THIS PROJECT IS BASED ON THE STATE PLANE COORDINATES ESTABLISHED BY NCGS FOR MONUMENT "GPS-102" WITH NAD 83/NSRS XXXX STATE PLANE GRID COORDINATES OF NORTHING: 605,078.531(ft) EASTING: 736,105.091(ft) ELEVATION: 2,053.22(ft)
 THE AVERAGE COMBINED GRID FACTOR USED ON THIS PROJECT (GROUND TO GRID) IS: 0.99978020
 THE N.C. LAMBERT GRID BEARING AND LOCALIZED HORIZONTAL GROUND DISTANCE FROM "GPS-102" TO -L- STATION 17+00.00 IS N 80-27'43.0" W 41.02(ft)
 ALL LINEAR DIMENSIONS ARE LOCALIZED HORIZONTAL DISTANCES
 VERTICAL DATUM USED IS NAVD 88

Prepared in the Office of:

LOCATION AND SURVEYS, DIVISION 14
 122 BONNIE LANE
 SYLVA, NC 28779

2018 STANDARD SPECIFICATIONS

RIGHT OF WAY DATE:
 MAY 31, 2022

LETTING DATE:
 JANUARY 16, 2024

PROFESSIONAL LAND SURVEYOR



DocuSigned by:
 Brian Barwath
 SIGNATURE:

Date:
 10/10/2023

