
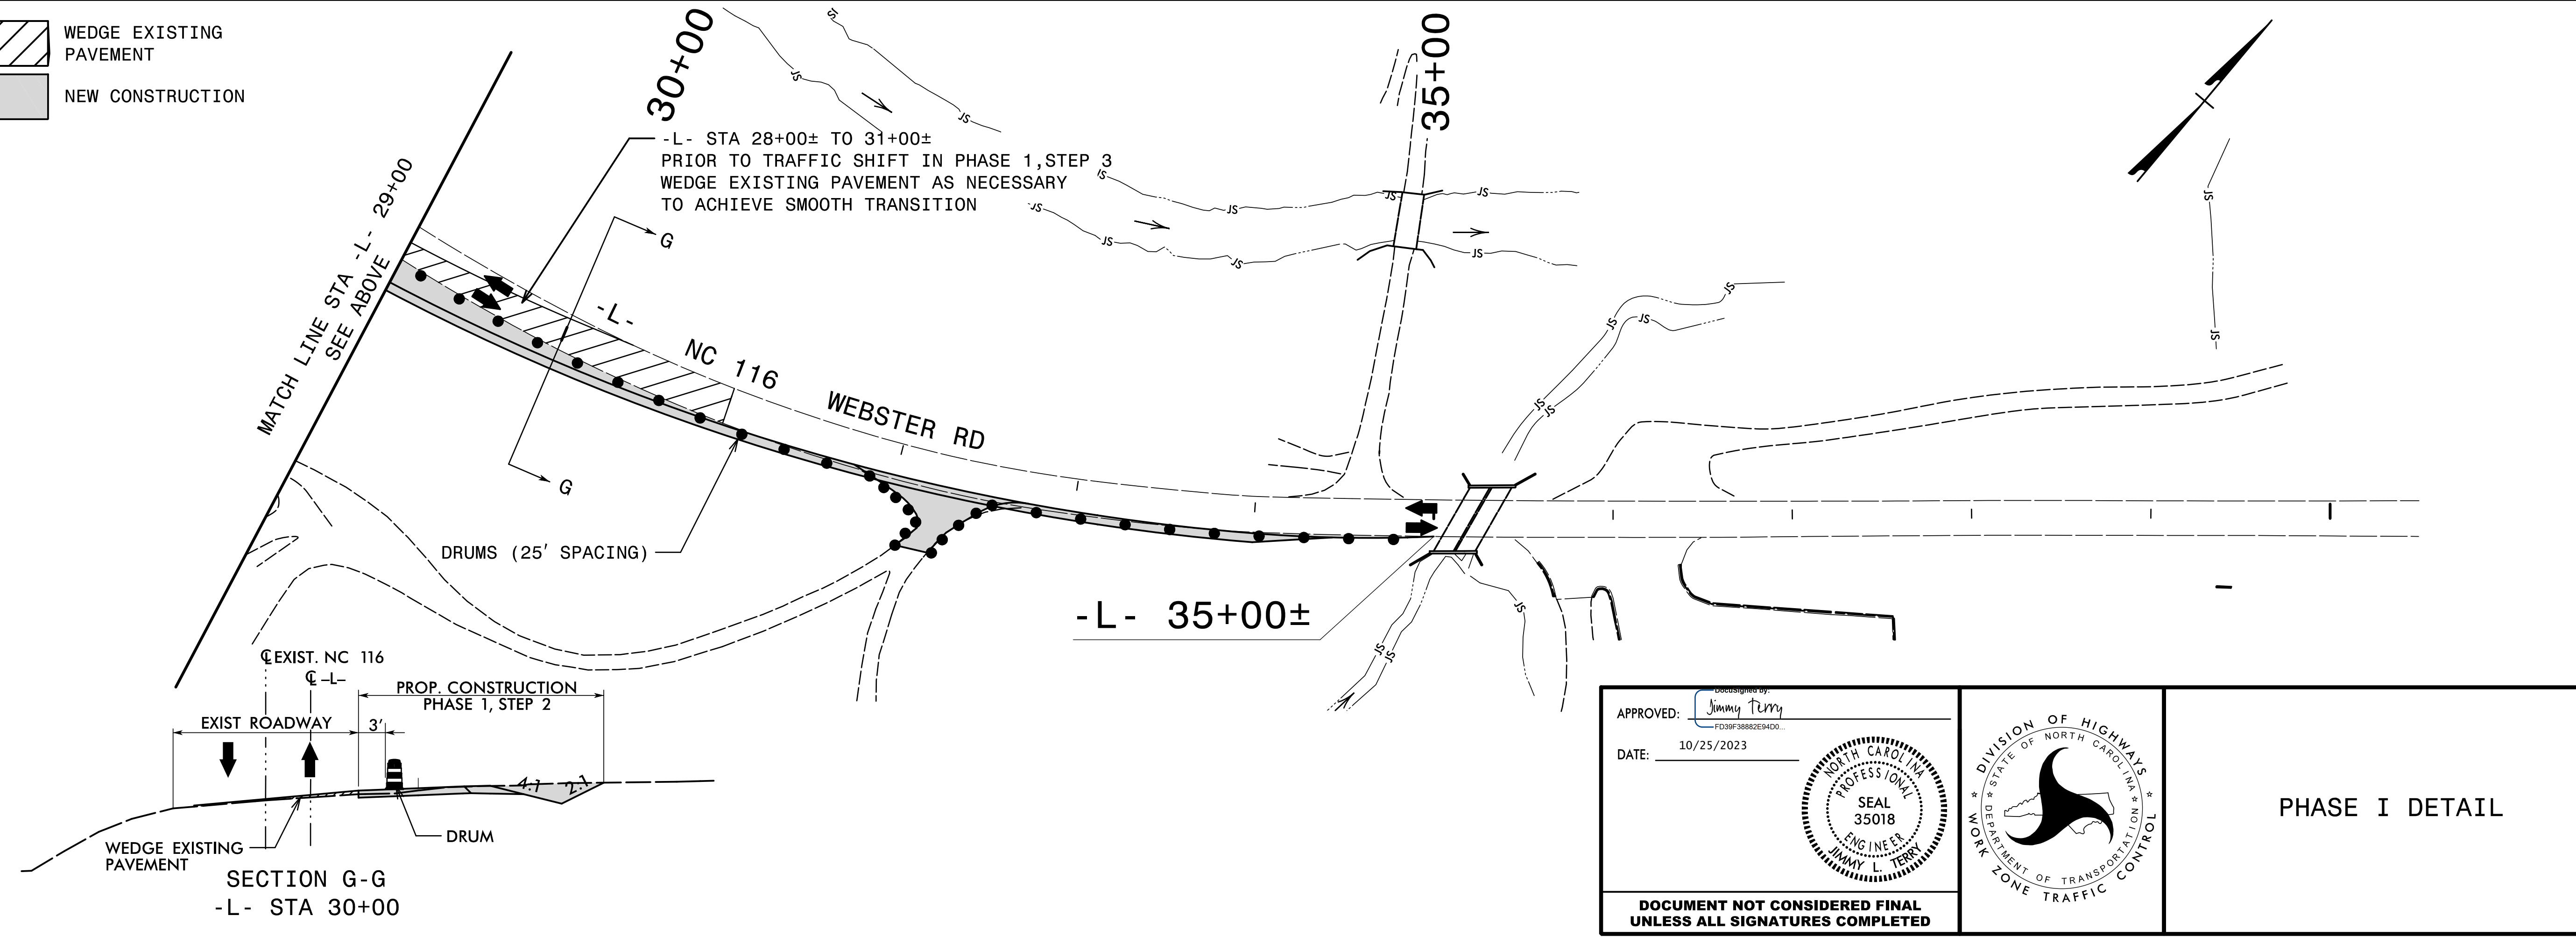
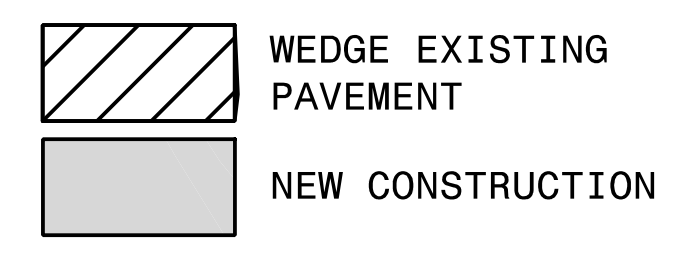
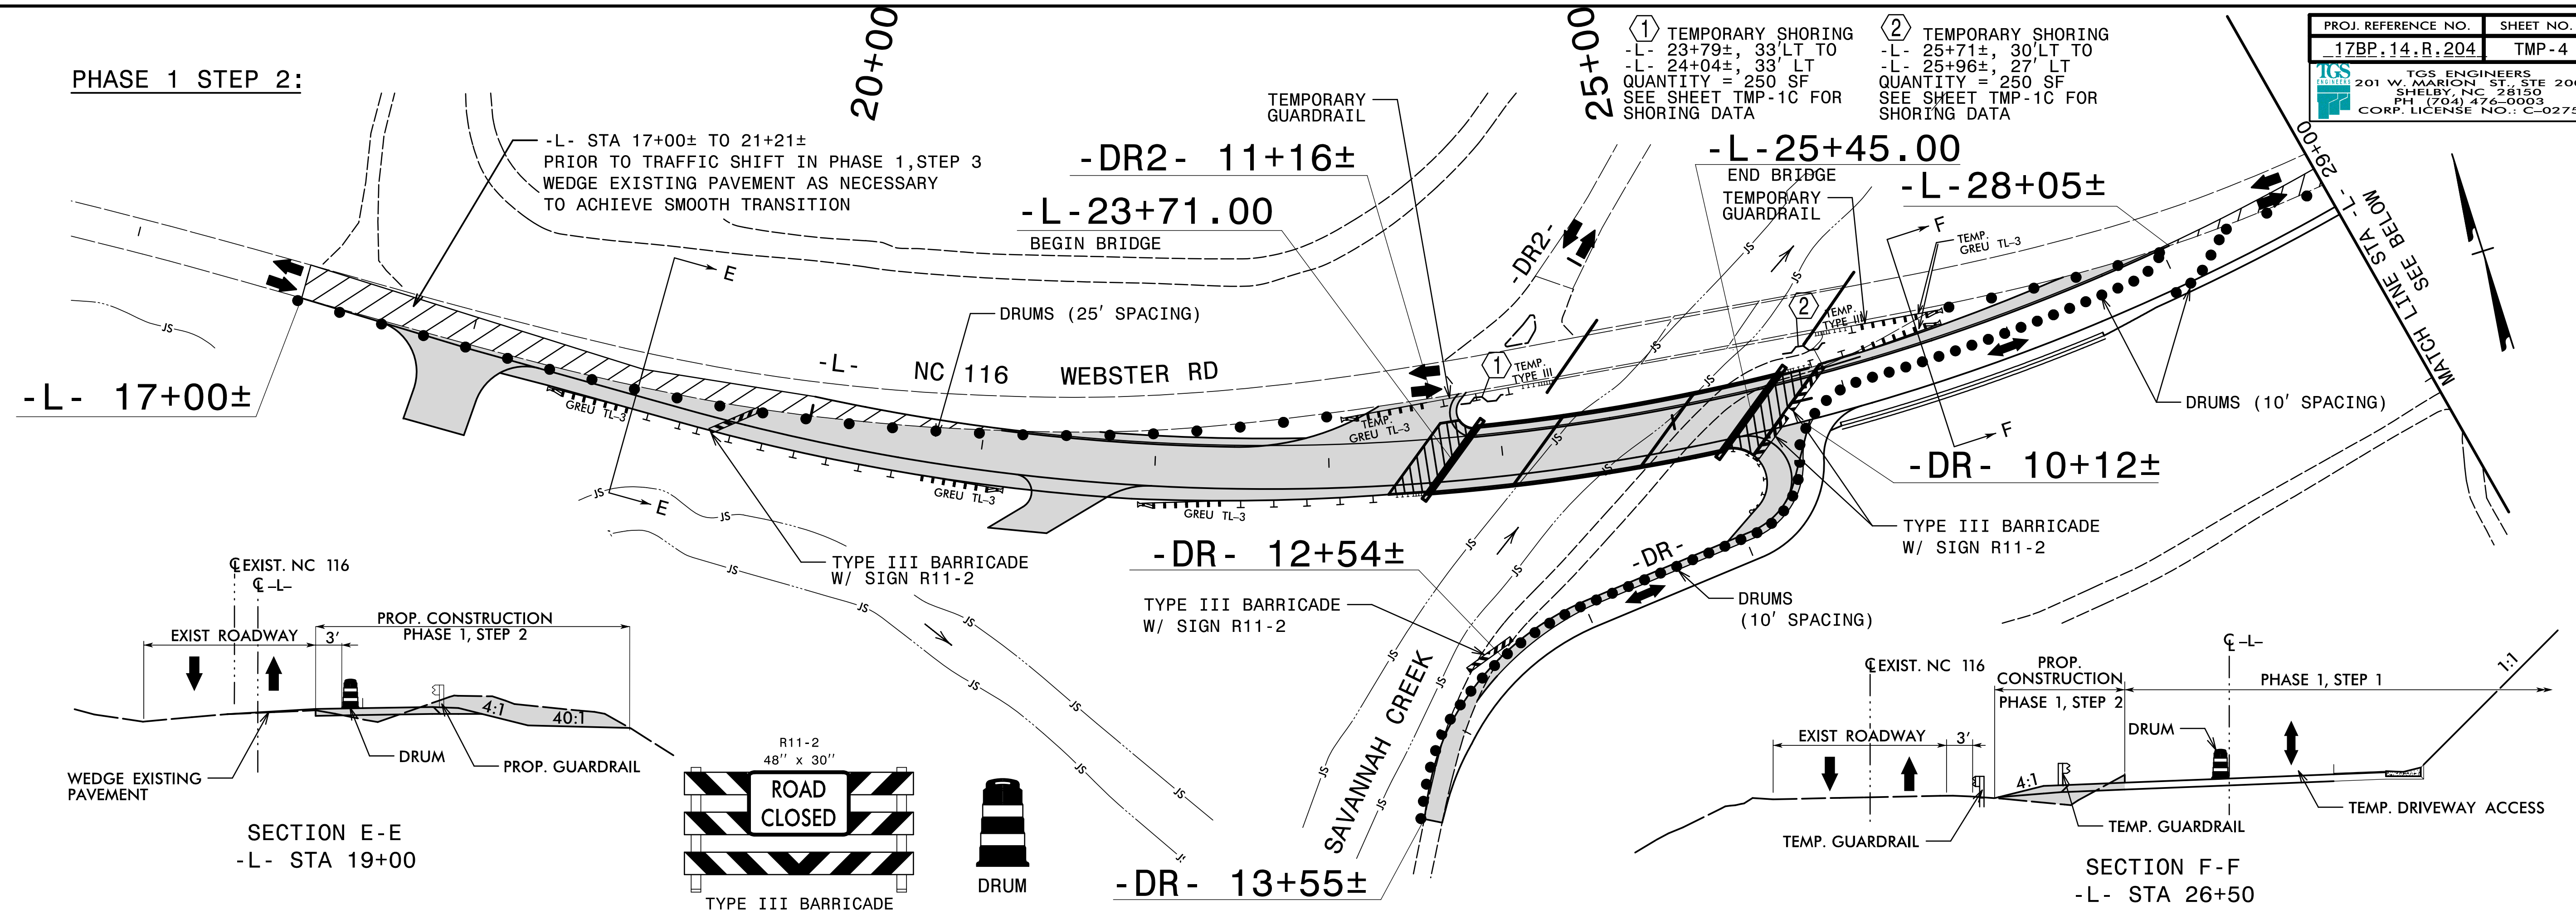
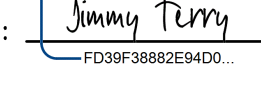



PROJ. REFERENCE NO.	SHEET NO.
17BP.14.R.204	TMP-4
 TGS ENGINEERS 201 W. MARION ST., STE 200 SHELBY, NC 28150 PH. (704) 476-0003 CORP. LICENSE NO.: C-0275	

PHASE 1 STEP 2:




APPROVED: 

DATE: 10/25/2023

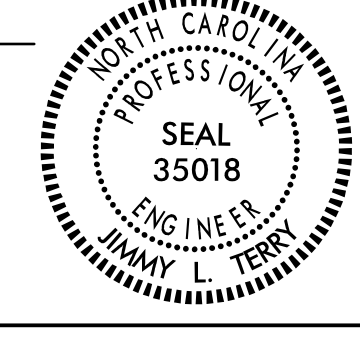
 NORTH CAROLINA
 PROFESSIONAL
 ENGINEER
 JIMMY L. TERRY
 35018

DOCUMENT NOT CONSIDERED FINAL
UNLESS ALL SIGNATURES COMPLETED

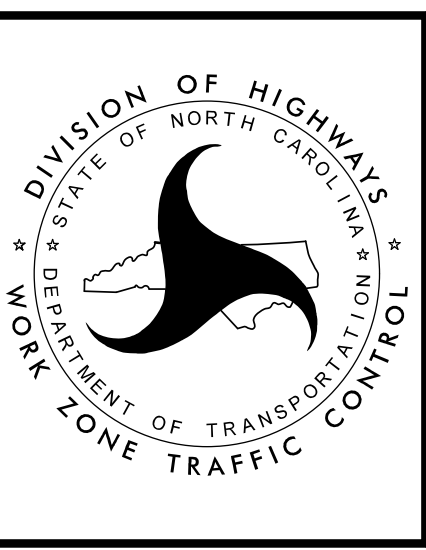

PHASE I DETAIL

I:\5\2023\X:\NC001\Division 14 - 2017\B5910 Jackson 490032\TrafficControl\TCP\490032_TC_TMP_04(PhI).dgn User:smelvin