
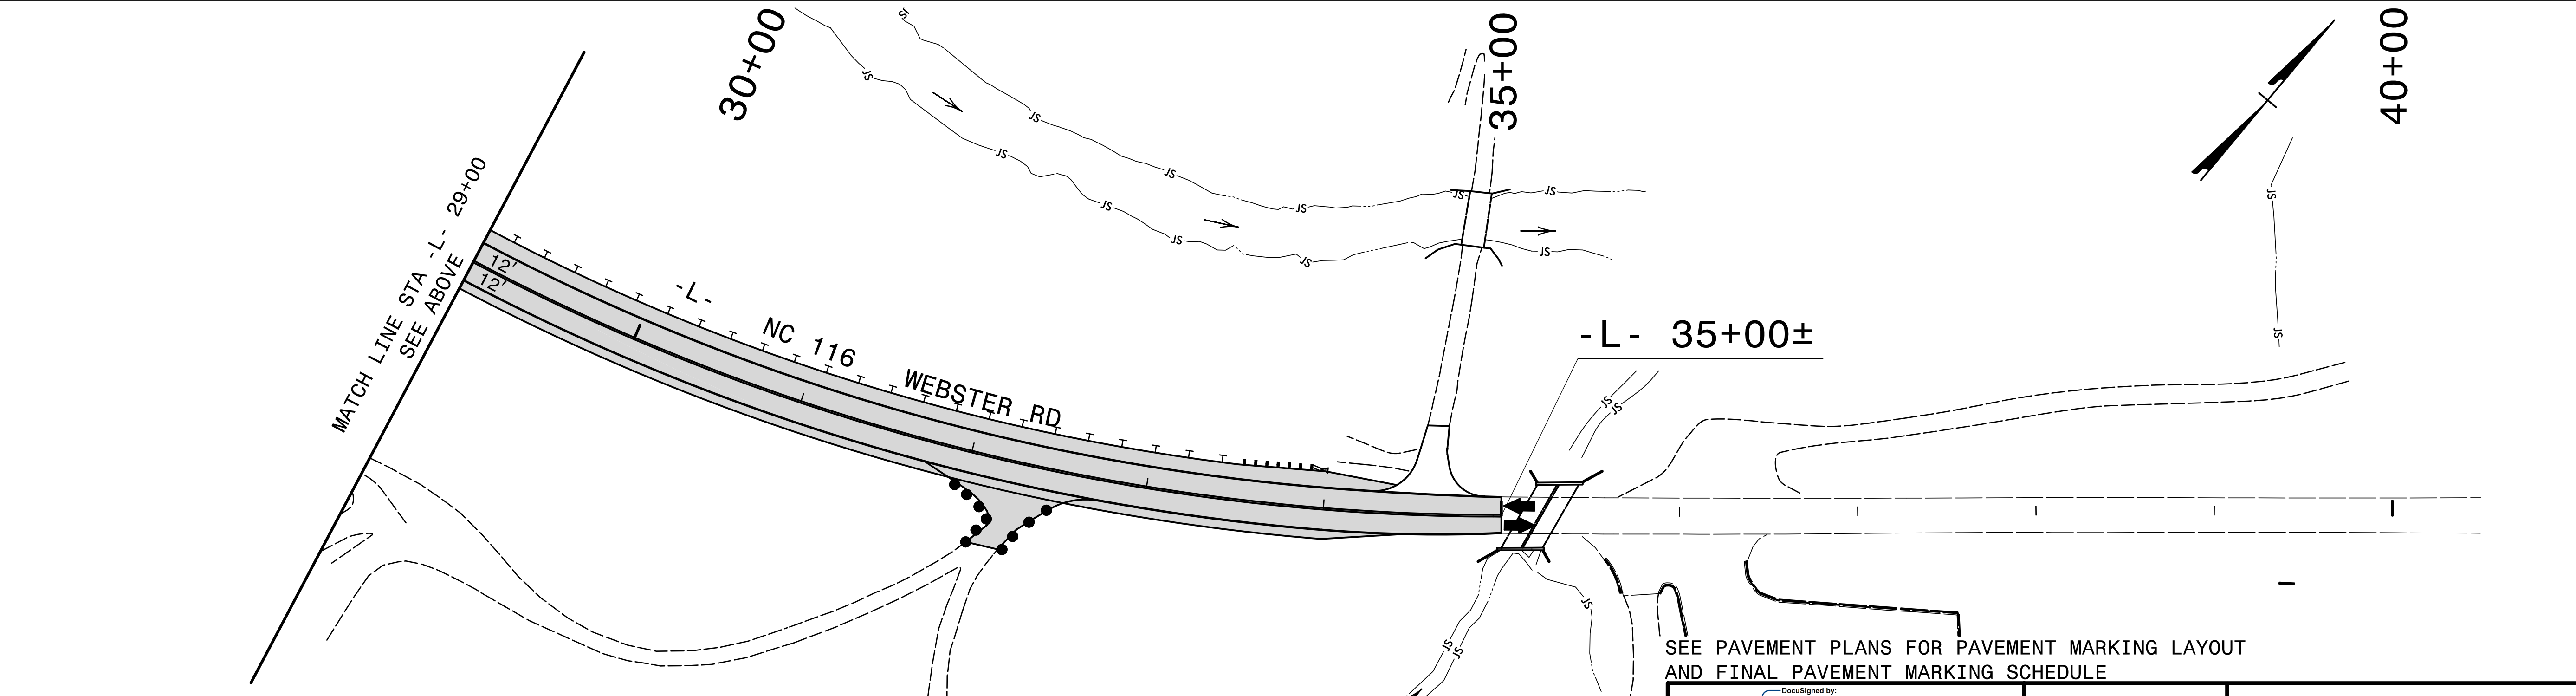
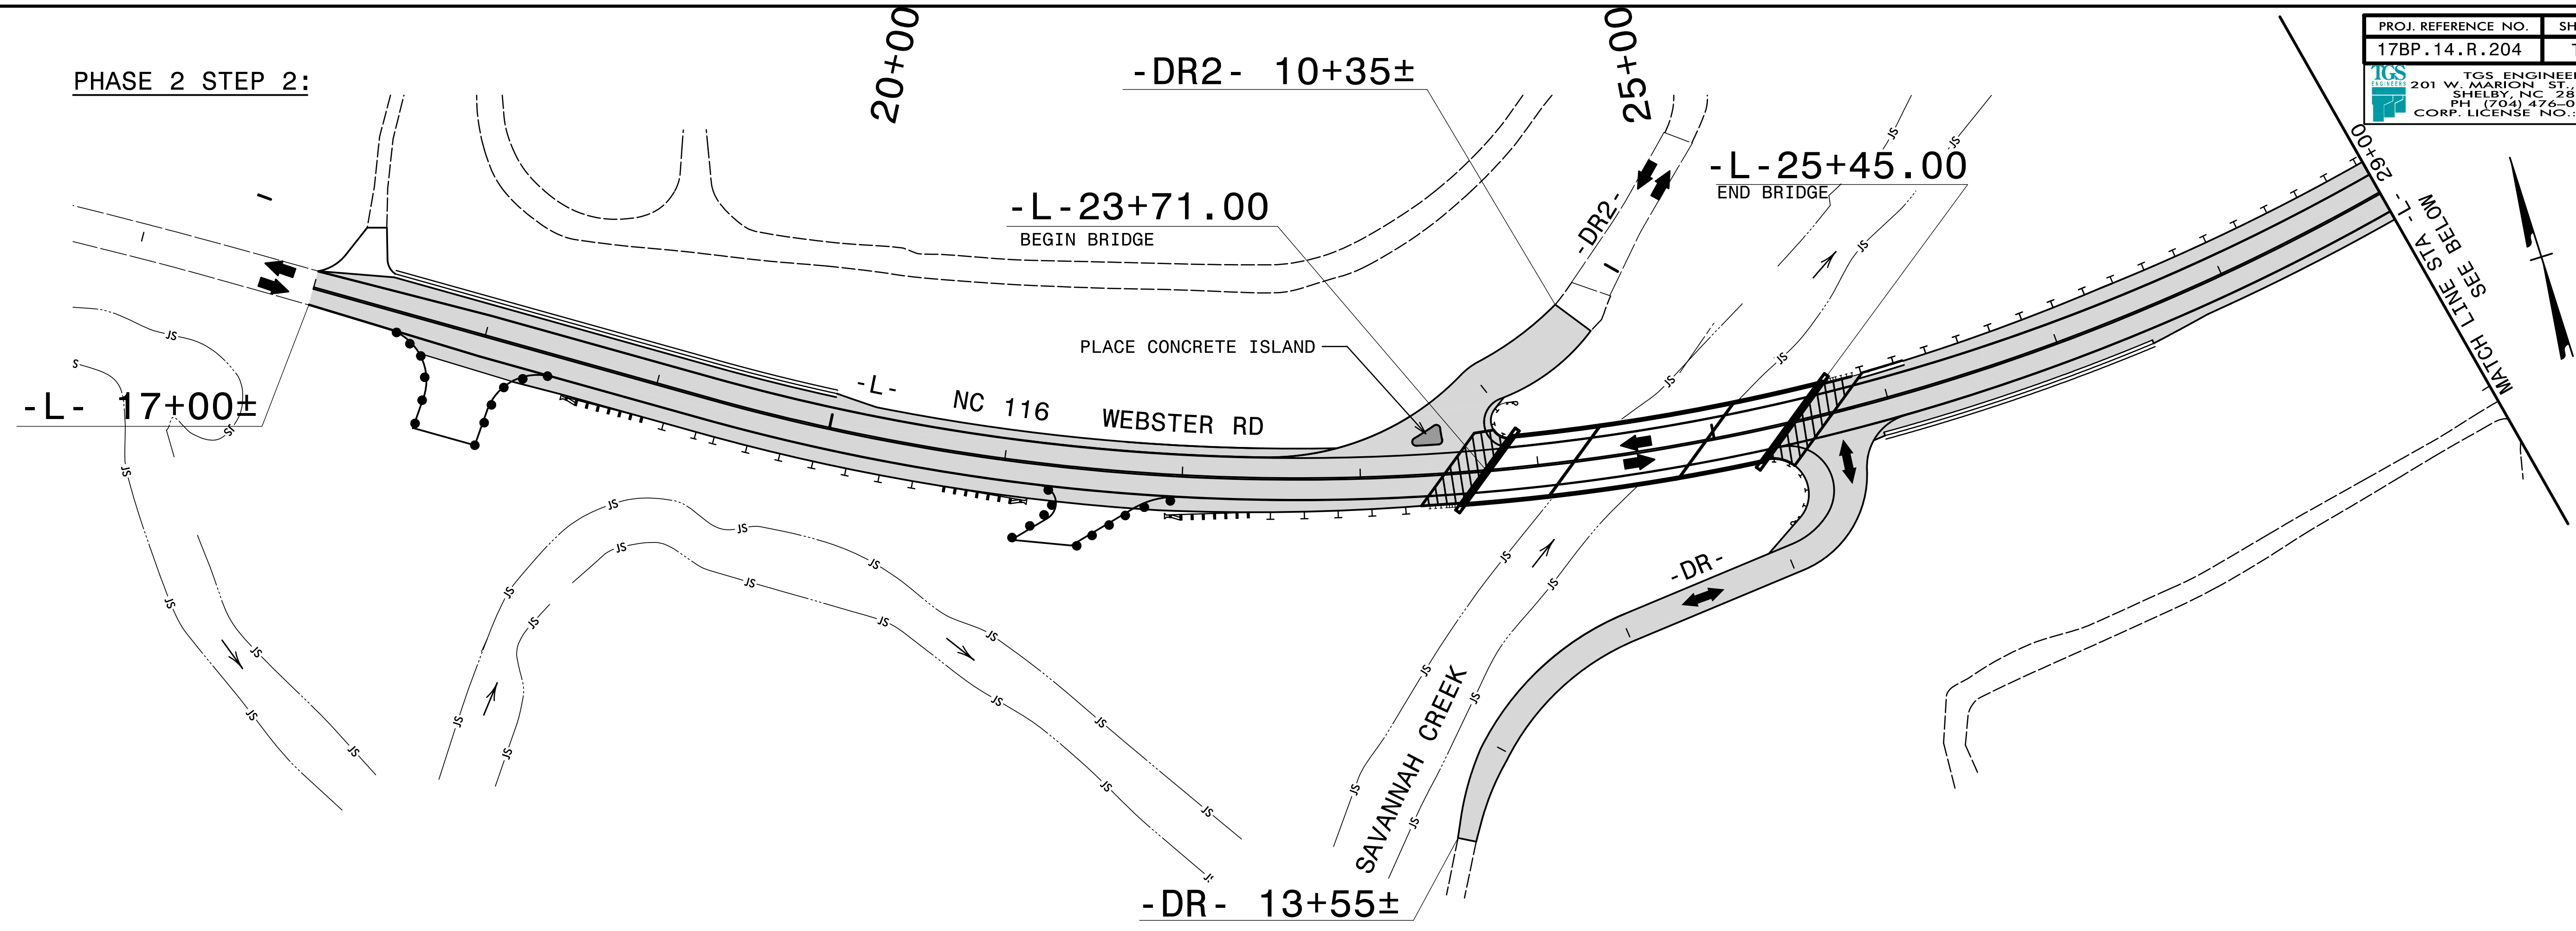
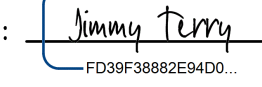


PROJ. REFERENCE NO.	SHEET NO.
17BP.14.R.204	TMP-7
 TGS ENGINEERS 201 W. MARION ST., STE 200 SHELBY, NC 28150 PH. (704) 476-0003 CORP. LICENSE NO.: C-0275	


PHASE 2 STEP 2:




SEE PAVEMENT PLANS FOR PAVEMENT MARKING LAYOUT AND FINAL PAVEMENT MARKING SCHEDULE

APPROVED: 
DocuSigned by: Jimmy Terry
F09F8882E94D0...

DATE: 10/25/2023

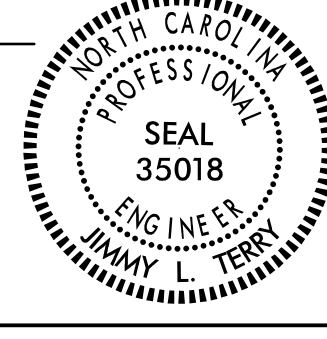

**DOCUMENT NOT CONSIDERED FINAL
UNLESS ALL SIGNATURES COMPLETED**

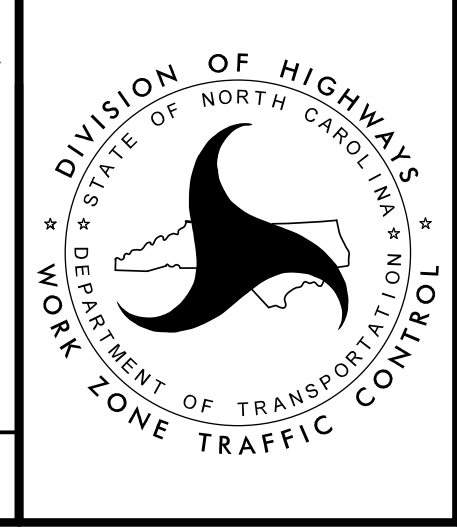

PHASE II DETAIL

11/14/2022
X:\NGDOT\Division 14 - 2017\B5910 Jackson 490032\TrafficControl\TCP\490032_TC_TMP_07(PH2).dgn
User:smelvin