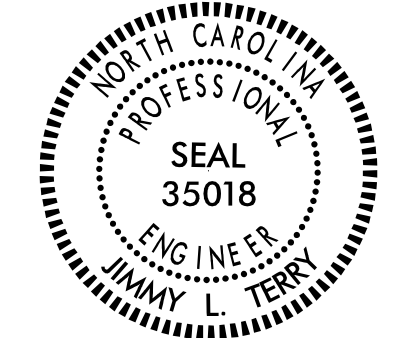

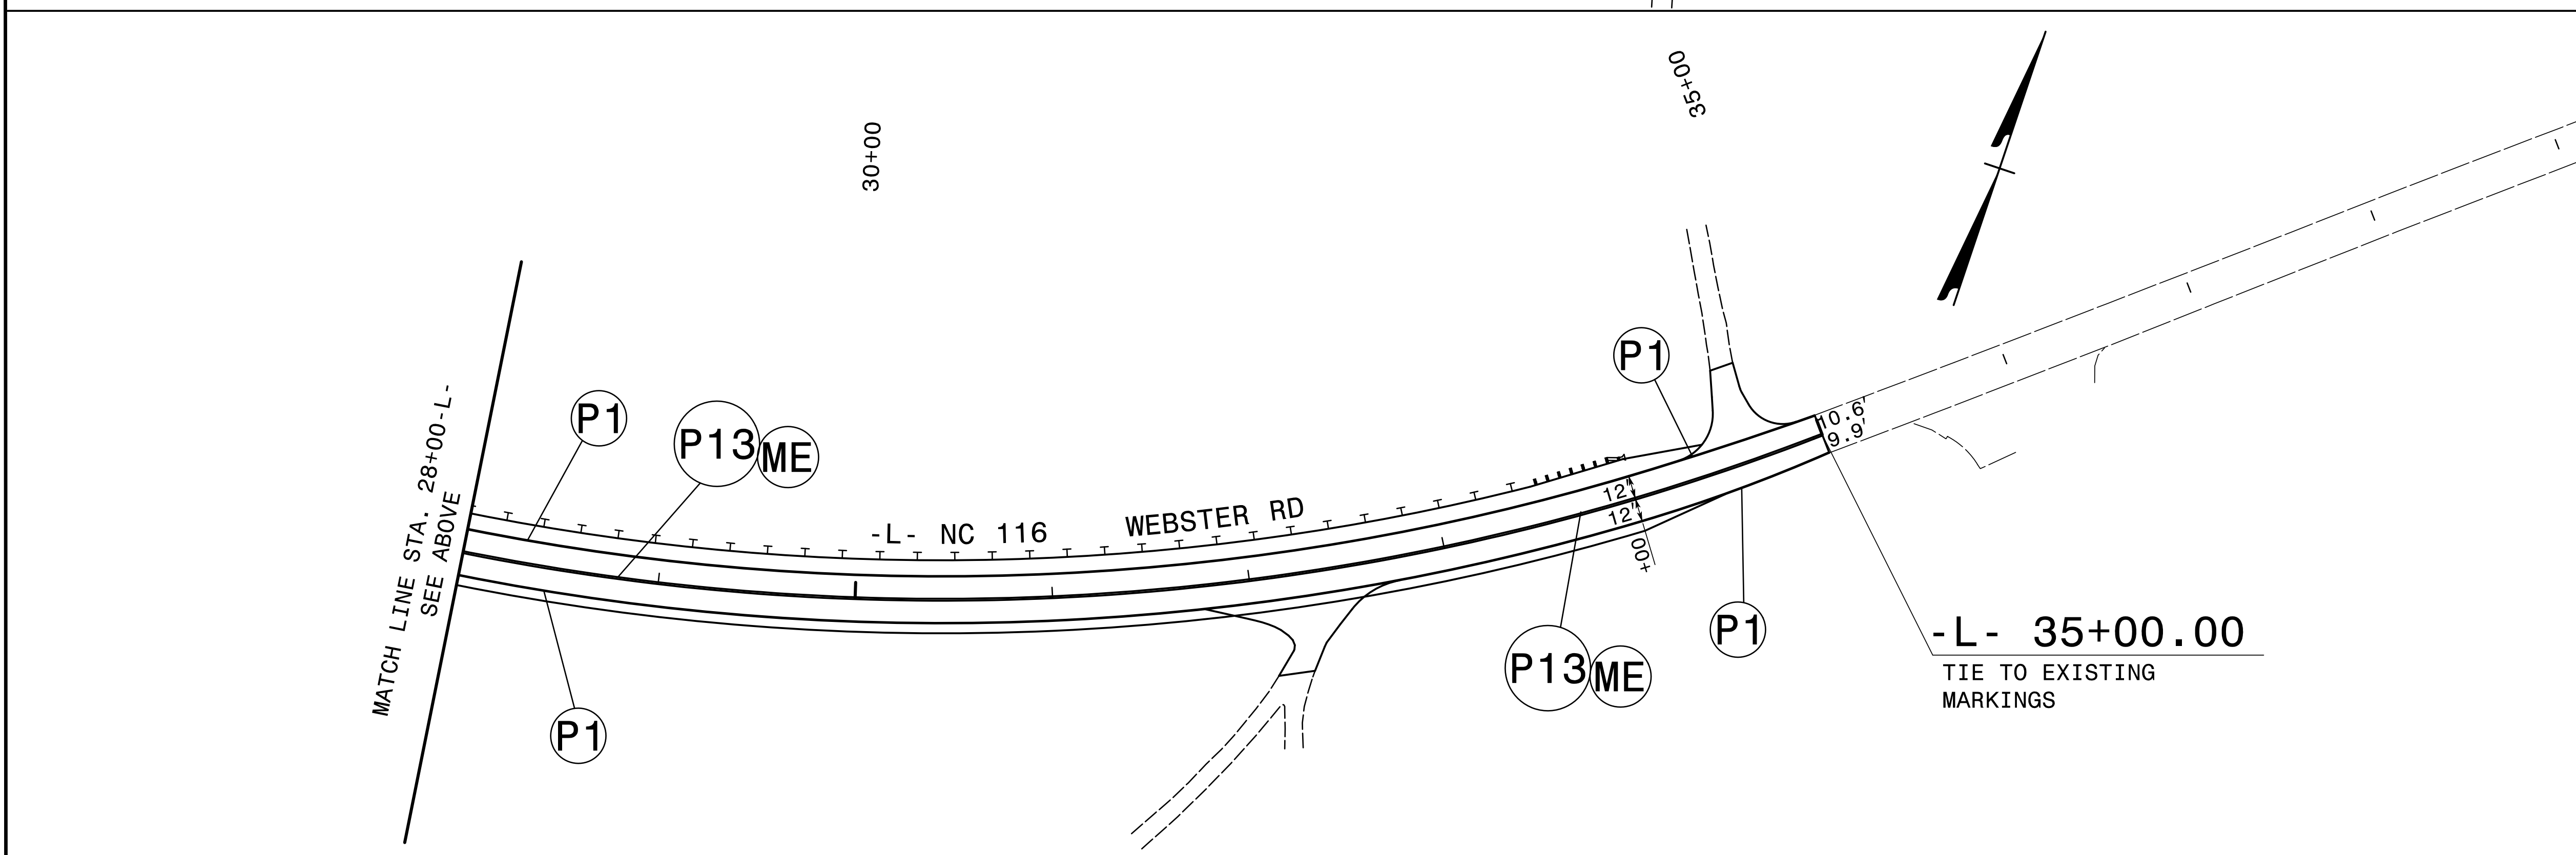
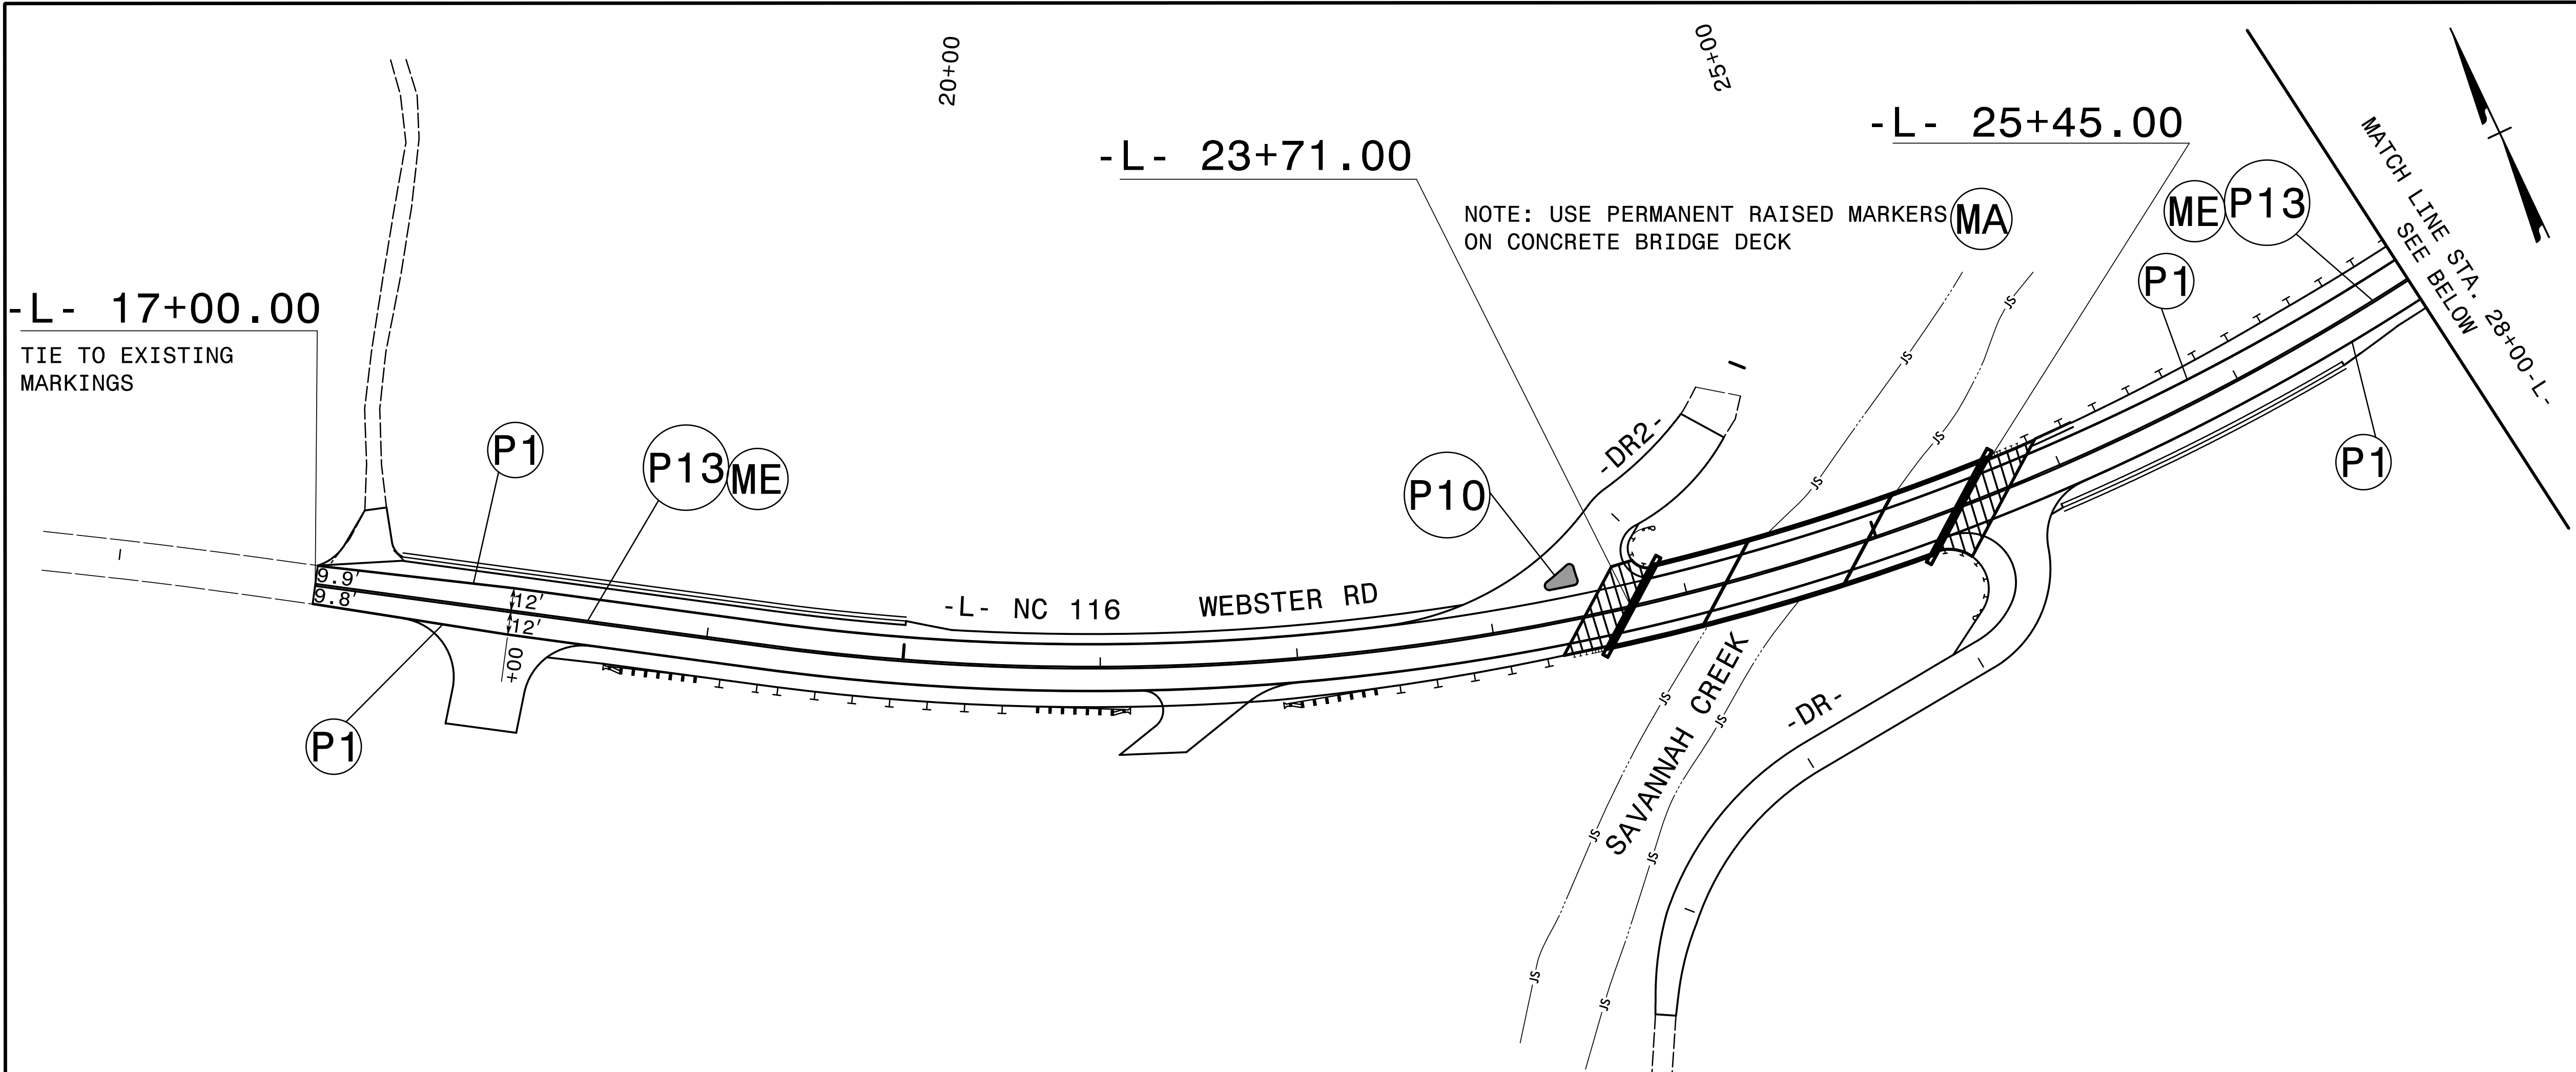


TIP NO. 17BP.14.R.204	SHEET NO. PMP-2
APPROVED: <i>Jimmy Terry</i> <small>FD39F3882E44DD</small>	
DATE: 10/25/2023	
SEAL 	
DOCUMENT NOT CONSIDERED FINAL UNLESS ALL SIGNATURES COMPLETED	
 TGS ENGINEERS 201 W. MARION ST. STE 200 SHELBY, NC 28150 PH (704) 476-0003 CORP. LICENSE NO.: C-0275	



SEE PMP-1 FOR FINAL PAVEMENT MARKING SCHEDULE .
PLACE MARKERS AS DIRECTED BY THE ENGINEER IN
ACCORDANCE TO NCDOT RDY STD 1250.01.

PAVEMENT MARKING DETAIL

12/12/2022
 X:\NCDOT\Division 14 - 2017\B5910 - Jackson, 490032-Traffic\Pavement Markings\490032_Sgn_PMP_02.dgn
 User:smelvin