



6/23/16

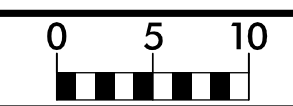

PROJ. REFERENCE NO.	SHEET NO.
17BP.14.R.204	X-8

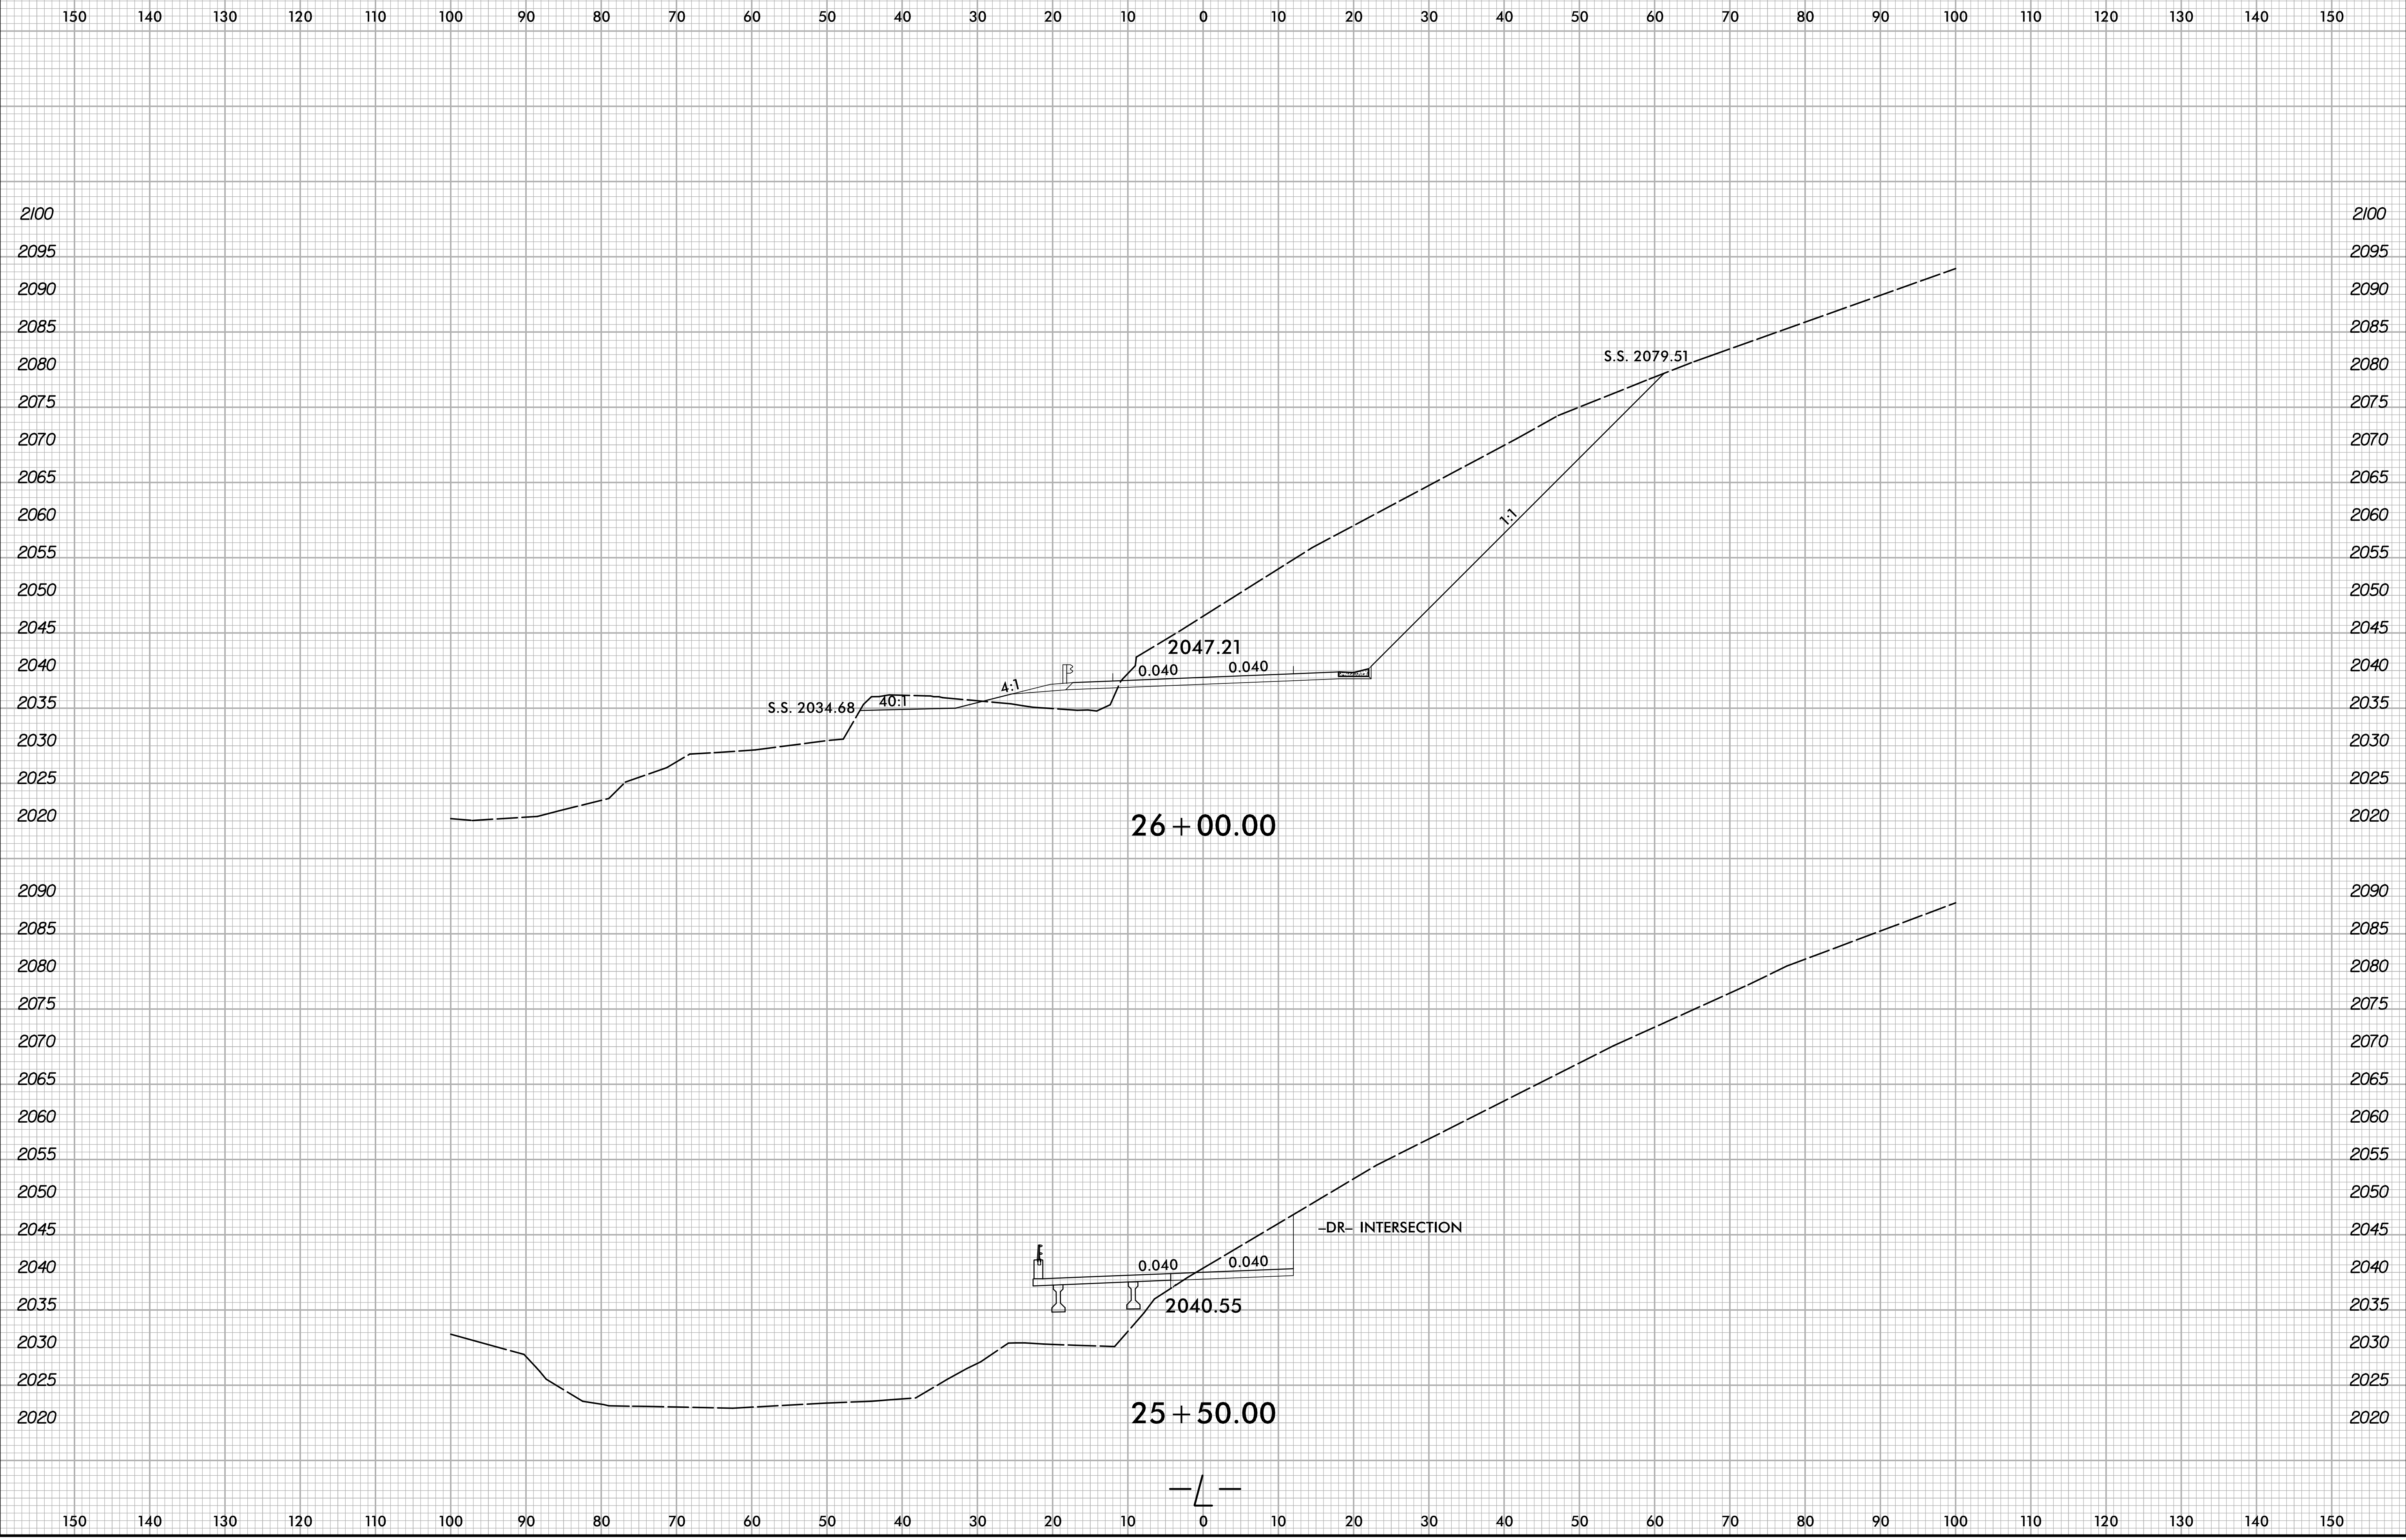

I:\4\2022\17BP.14.R.204\Division 14 - 2017\B5910 Jackson 490032\Roadway\XSC\490032_Rdy_xpl.L.dgn