



6/23/16

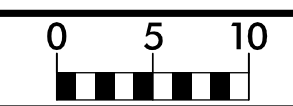

PROJ. REFERENCE NO.	SHEET NO.
17BP.14.R.204	X-13

150 140 130 120 110 100 90 80 70 60 50 40 30 20 10 0 10 20 30 40 50 60 70 80 90 100 110 120 130 140 150

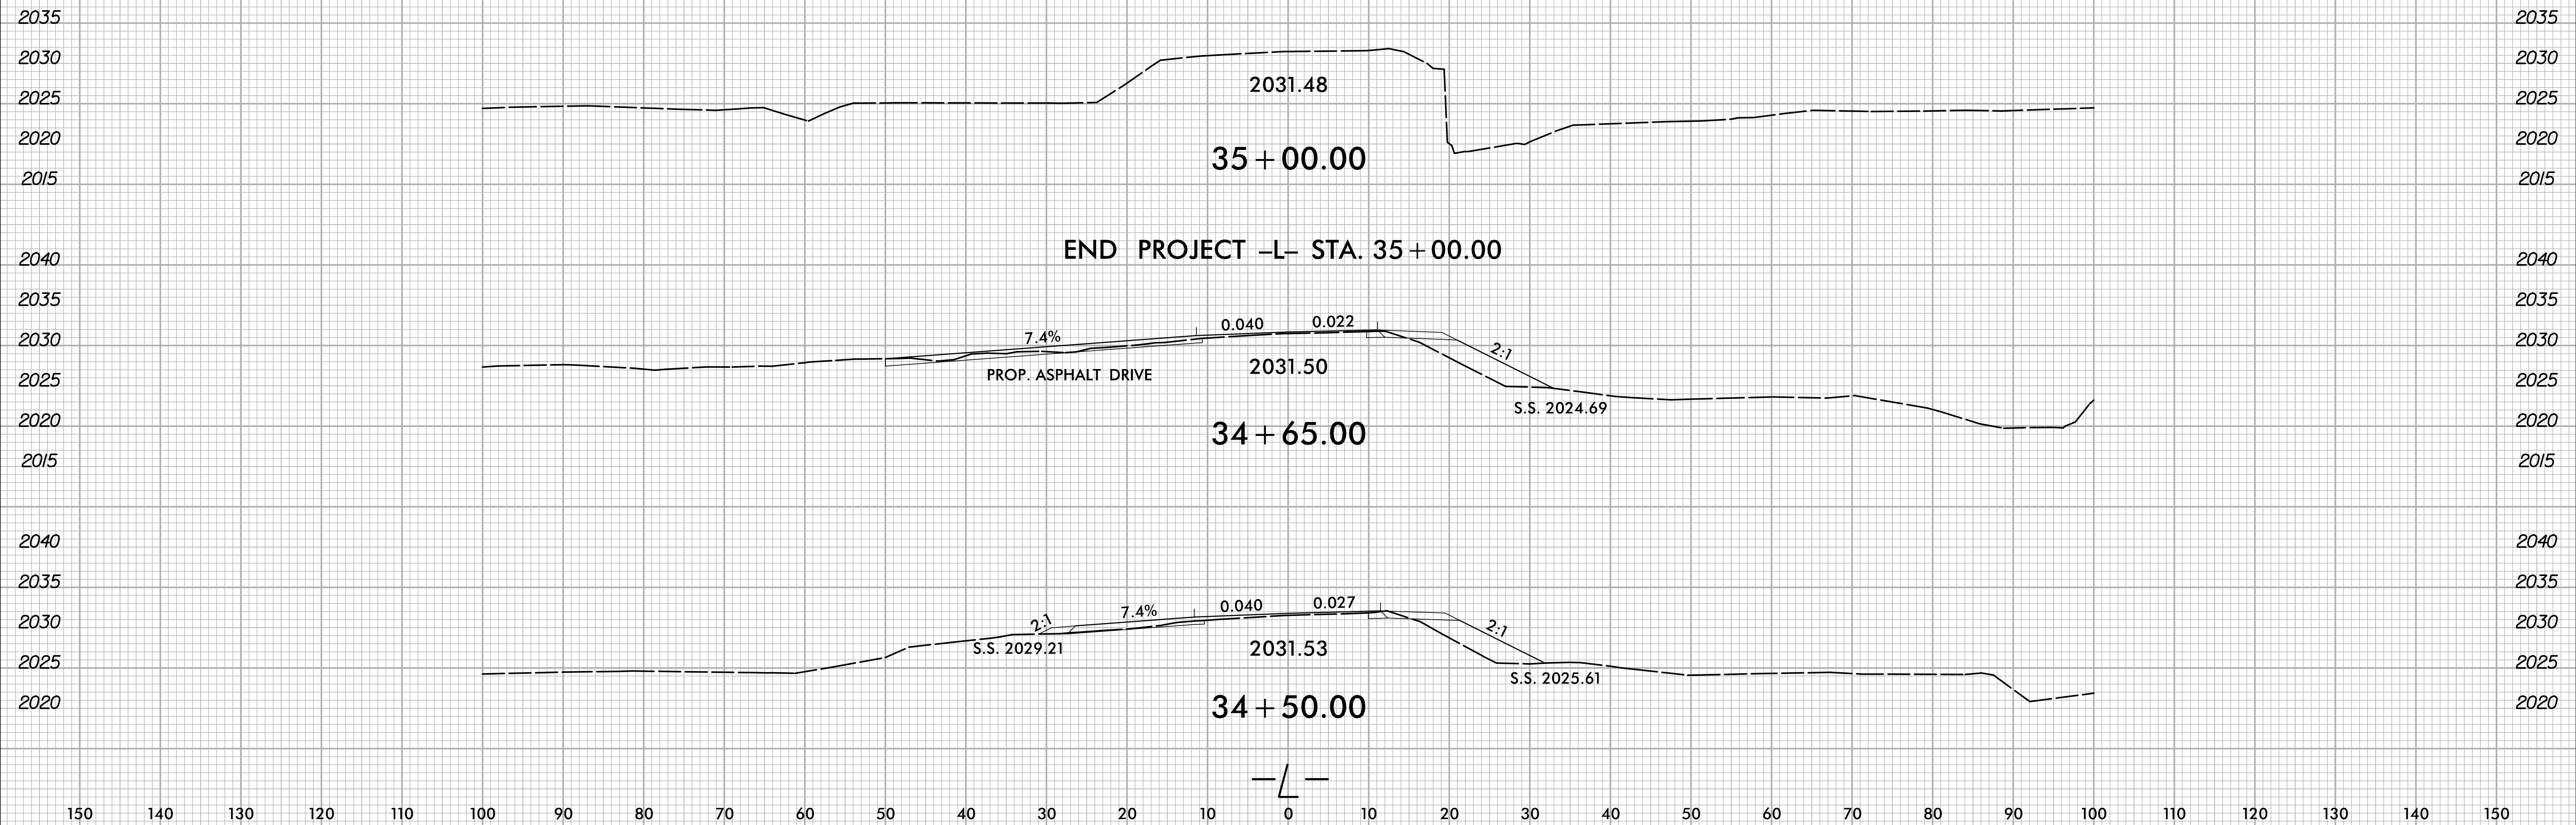

150 140 130 120 110 100 90 80 70 60 50 40 30 20 10 0 10 20 30 40 50 60 70 80 90 100 110 120 130 140 150

I:\4\2022
 \Users\jms\My Documents\Projects\17BP.14.R.204\Roadway\XSC\490032_Rdy_xpl.L.dgn