


6/23/16
I:\4\2022
N:\C00\Division 14 - 2017\B5910 Jackson 490032\Roadway\XSC\490032_Rdy_xp1_DR.dgn
User:rsimplym

0 5 10	PROJ. REFERENCE NO.	SHEET NO.
	17BP.14.R.204	X-16

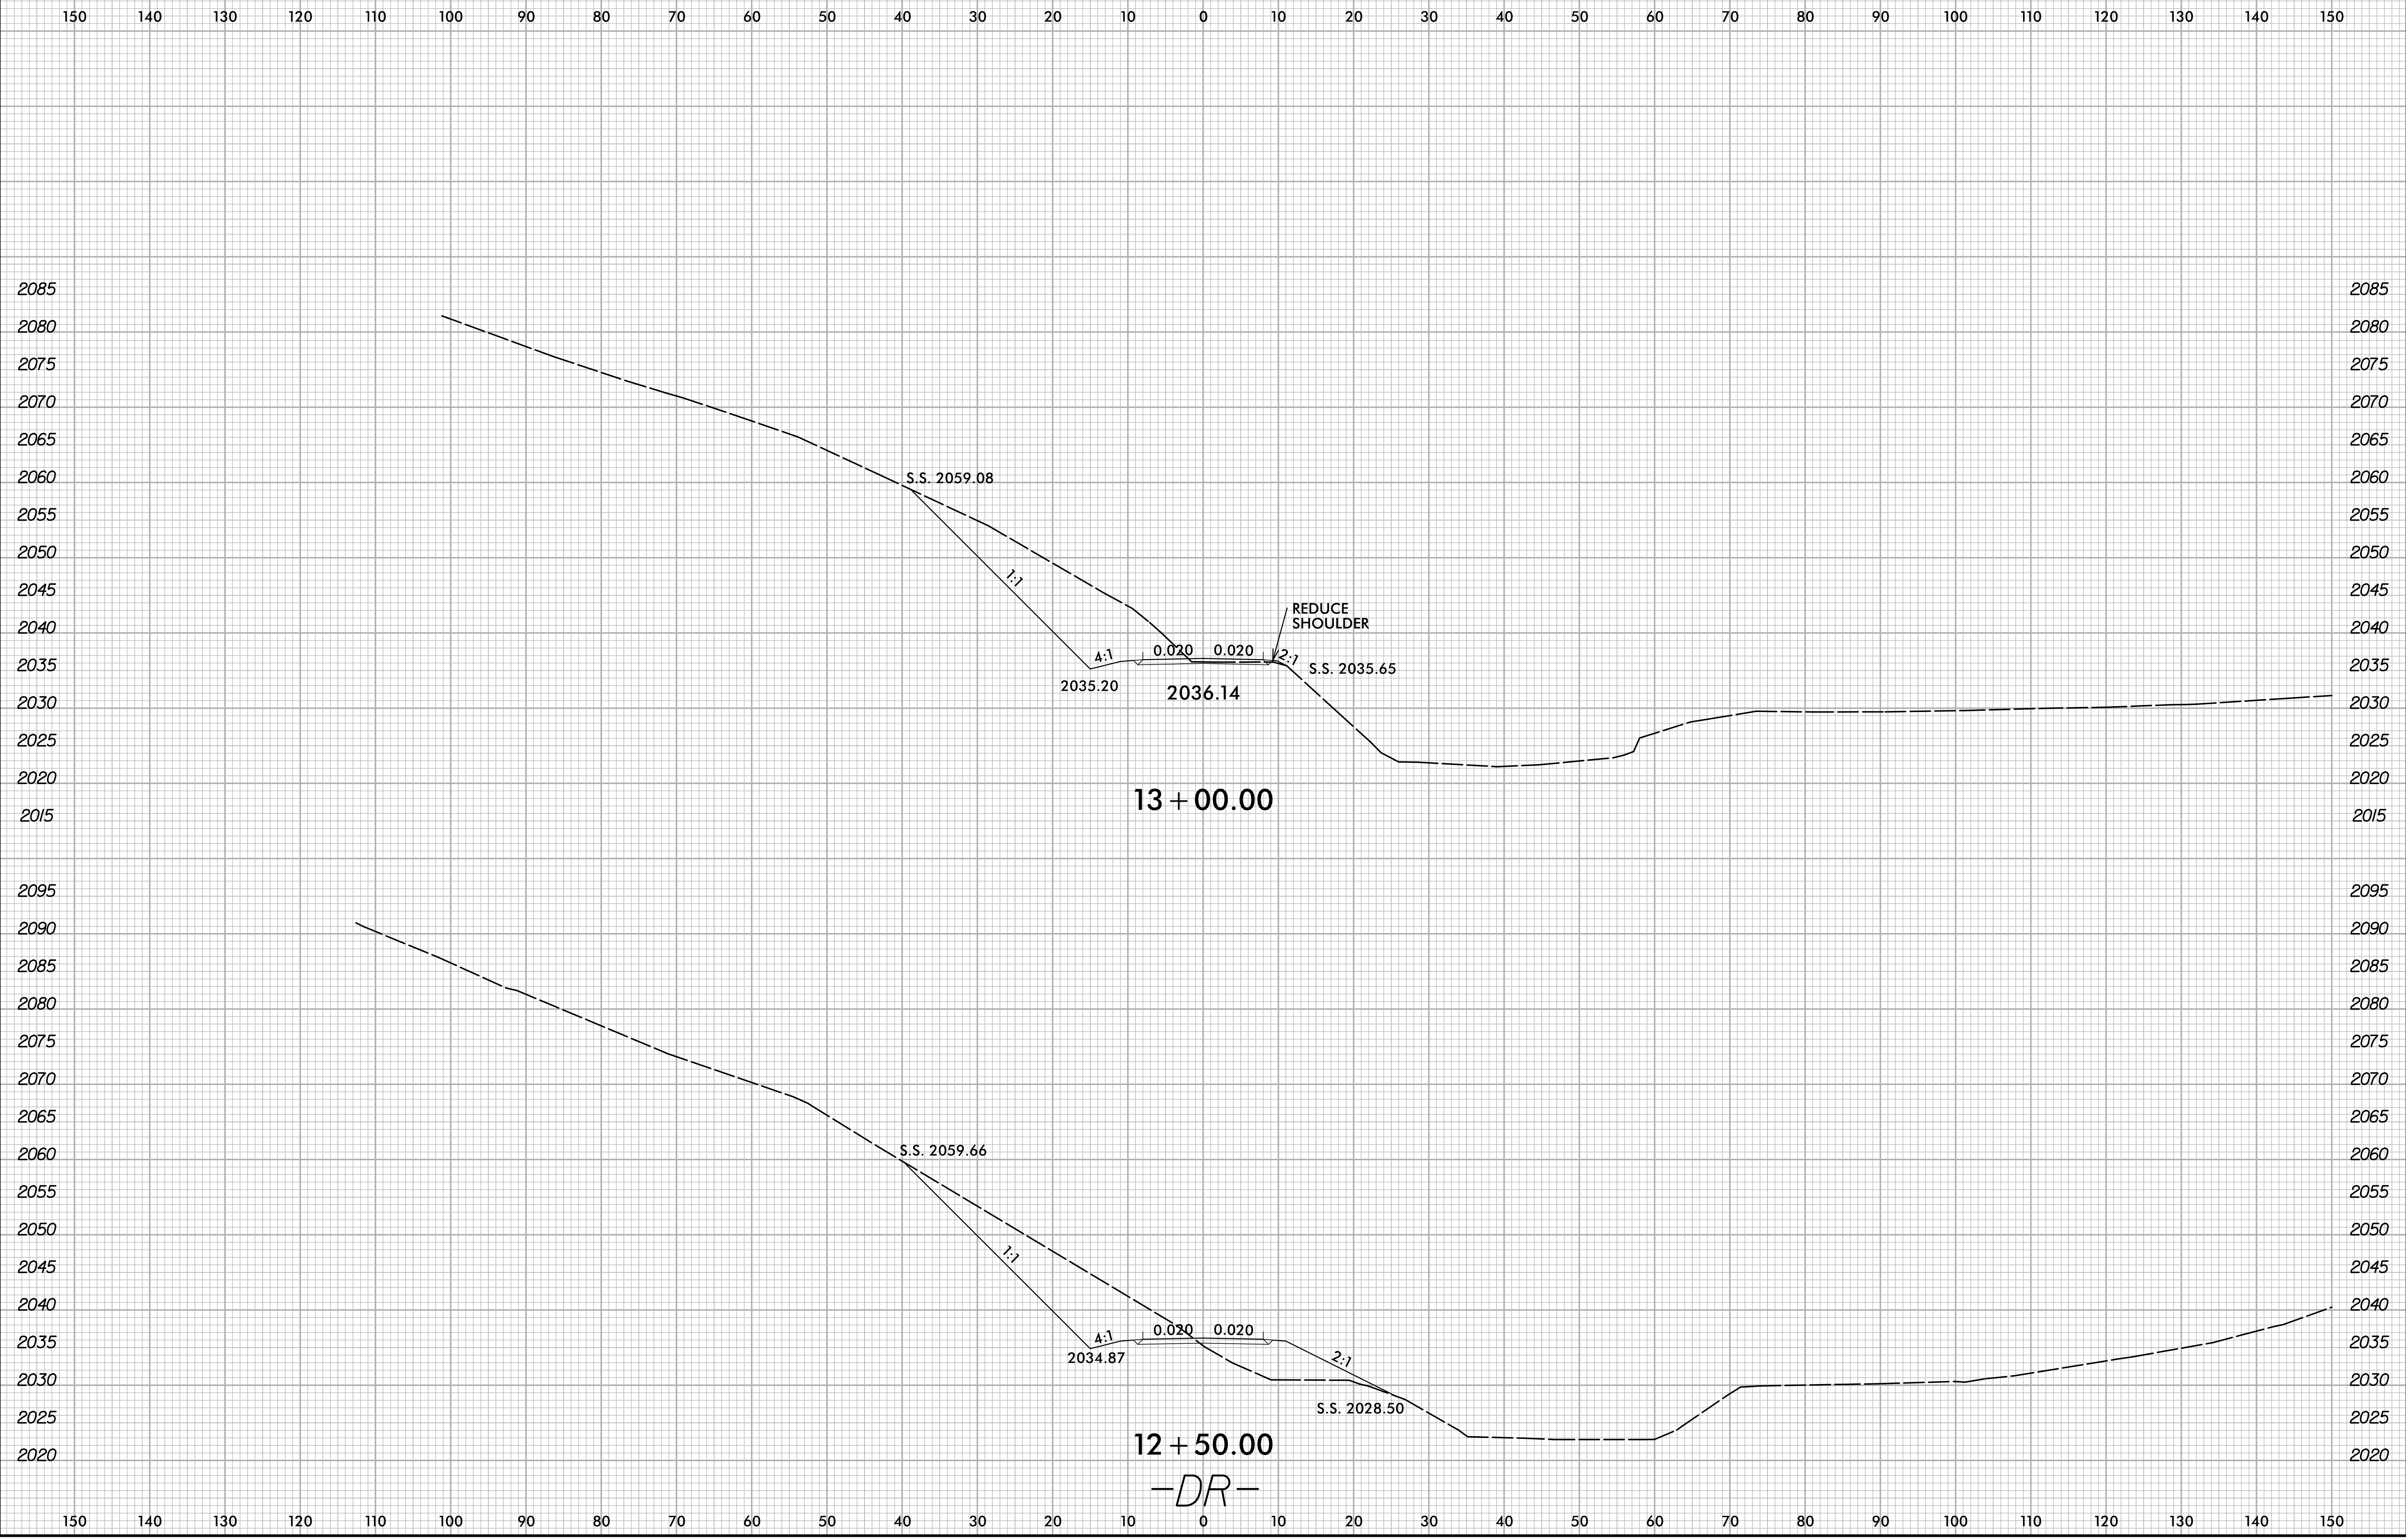

13 + 00.00
-DR-

12 + 50.00
-DR-