


TYPICAL SECTION AT LINK SLAB

\* RADIAL DIMENSION


Δ THEORETICAL DIMENSIONS SHOWN ARE RADIAL THROUGH WORK POINTS.

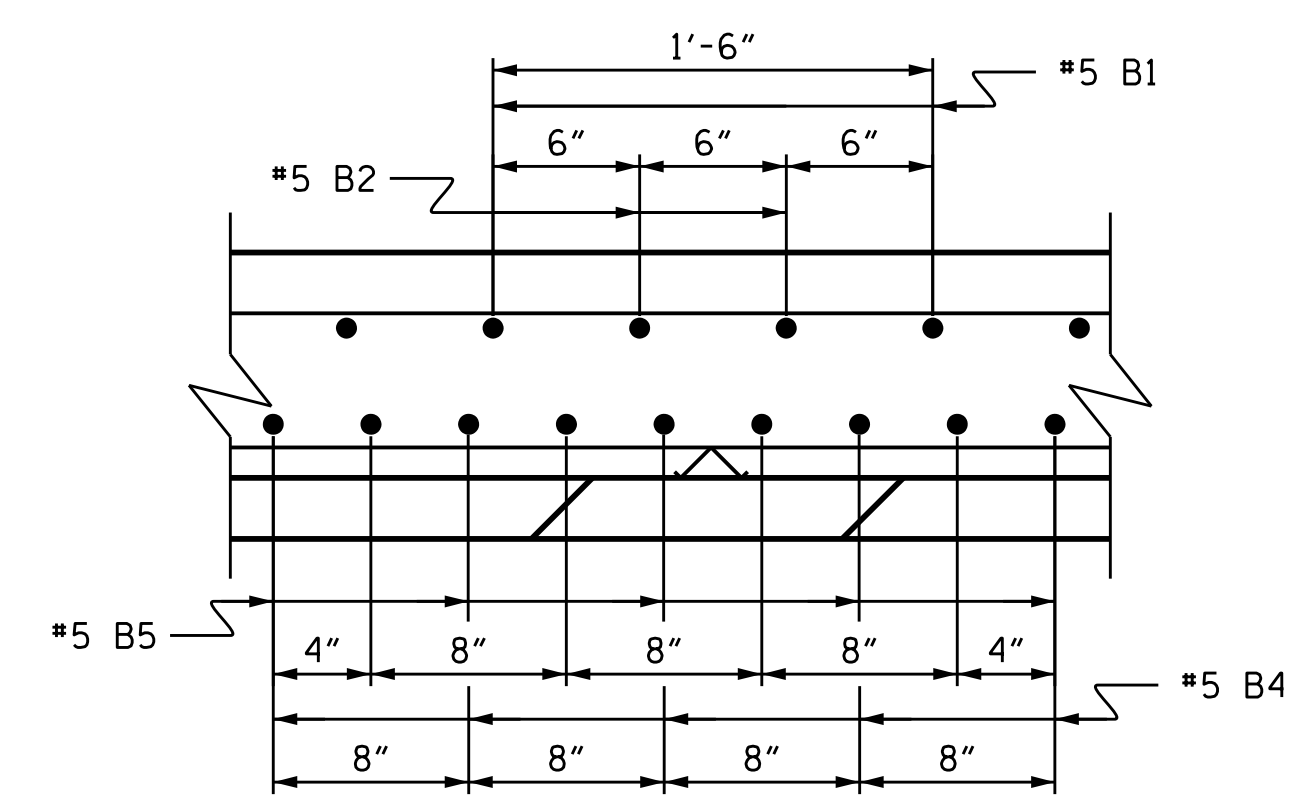

DETAIL B

PROJECT NO. 17BP.14.R.204  
 JACKSON COUNTY  
 STATION: 24+58.00-L-

SHEET 3 OF 4

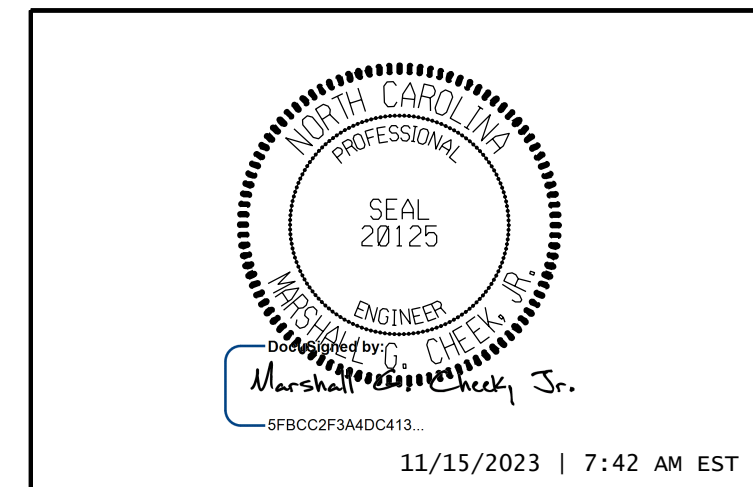

STATE OF NORTH CAROLINA  
 DEPARTMENT OF TRANSPORTATION  
 RALEIGH  
 SUPERSTRUCTURE  
 TYPICAL SECTION

DRAWN BY : JLA DATE : 9/22  
 CHECKED BY : MGC DATE : 9/22  
 DESIGN ENGINEER OF RECORD : ZCS DATE : 1/23

DOCUMENT NOT CONSIDERED FINAL UNLESS ALL SIGNATURES COMPLETED  
 TGS ENGINEERS  
 201 W. MARION ST STE 200  
 SHELBY, NC 28150  
 PH (704) 476-0003  
 CORP. LICENSE NO.: C-0275

REVISIONS						SHEET NO.
NO.	BY:	DATE:	NO.	BY:	DATE:	S-9
1			3			TOTAL SHEETS
2			4			47