


PLAN OF SPAN A

PLAN OF SPAN B

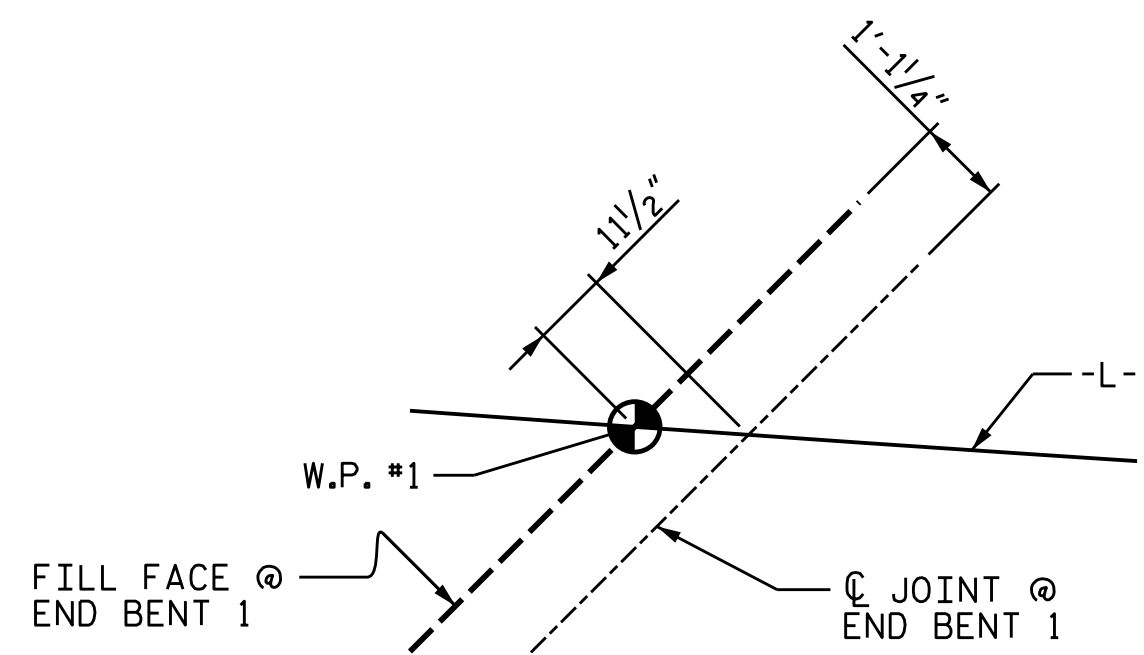

DETAIL "A"

* RADIAL DIMENSIONS
 ** #5 "A" BARS ARE TO BE PLACED RADially ALONG RIGHT OUTSIDE EDGE OF SUPERSTRUCTURE.

PROJECT NO. 17BP.14.R.204

JACKSON COUNTY

STATION: 24+58.00-L-

SHEET 1 OF 3

STATE OF NORTH CAROLINA
 DEPARTMENT OF TRANSPORTATION
 RALEIGH
 SUPERSTRUCTURE
 PLAN OF SPAN A & B

11/15/2023 | 7:42 AM EST

DOCUMENT NOT CONSIDERED FINAL
 UNLESS ALL SIGNATURES COMPLETED

TGS ENGINEERS
 201 W. MARION ST STE 200
 SHELBY, NC 28150
 PH (704) 476-0003
 CORP. LICENSE NO.: C-0275

REVISIONS						SHEET NO.
NO.	BY:	DATE:	NO.	BY:	DATE:	S-11
1			3			TOTAL SHEETS
2			4			47

DRAWN BY : JLA DATE : 9/22
 CHECKED BY : MGC DATE : 9/22
 DESIGN ENGINEER OF RECORD : MGC DATE : 1/23