


5/14/99



ICE of Carolinas, PLLC
4505 Falls of Neuse Road, Suite 110
Raleigh, North Carolina 27609
Phone: 803-822-0333
License #: P-0699

PROJECT REFERENCE NO. B-6046	SHEET NO. 5
ROADWAY DESIGN ENGINEER 	HYDRAULICS ENGINEER
10/30/2023	10/30/2023

**DOCUMENT NOT CONSIDERED FINAL
UNLESS ALL SIGNATURES COMPLETED**

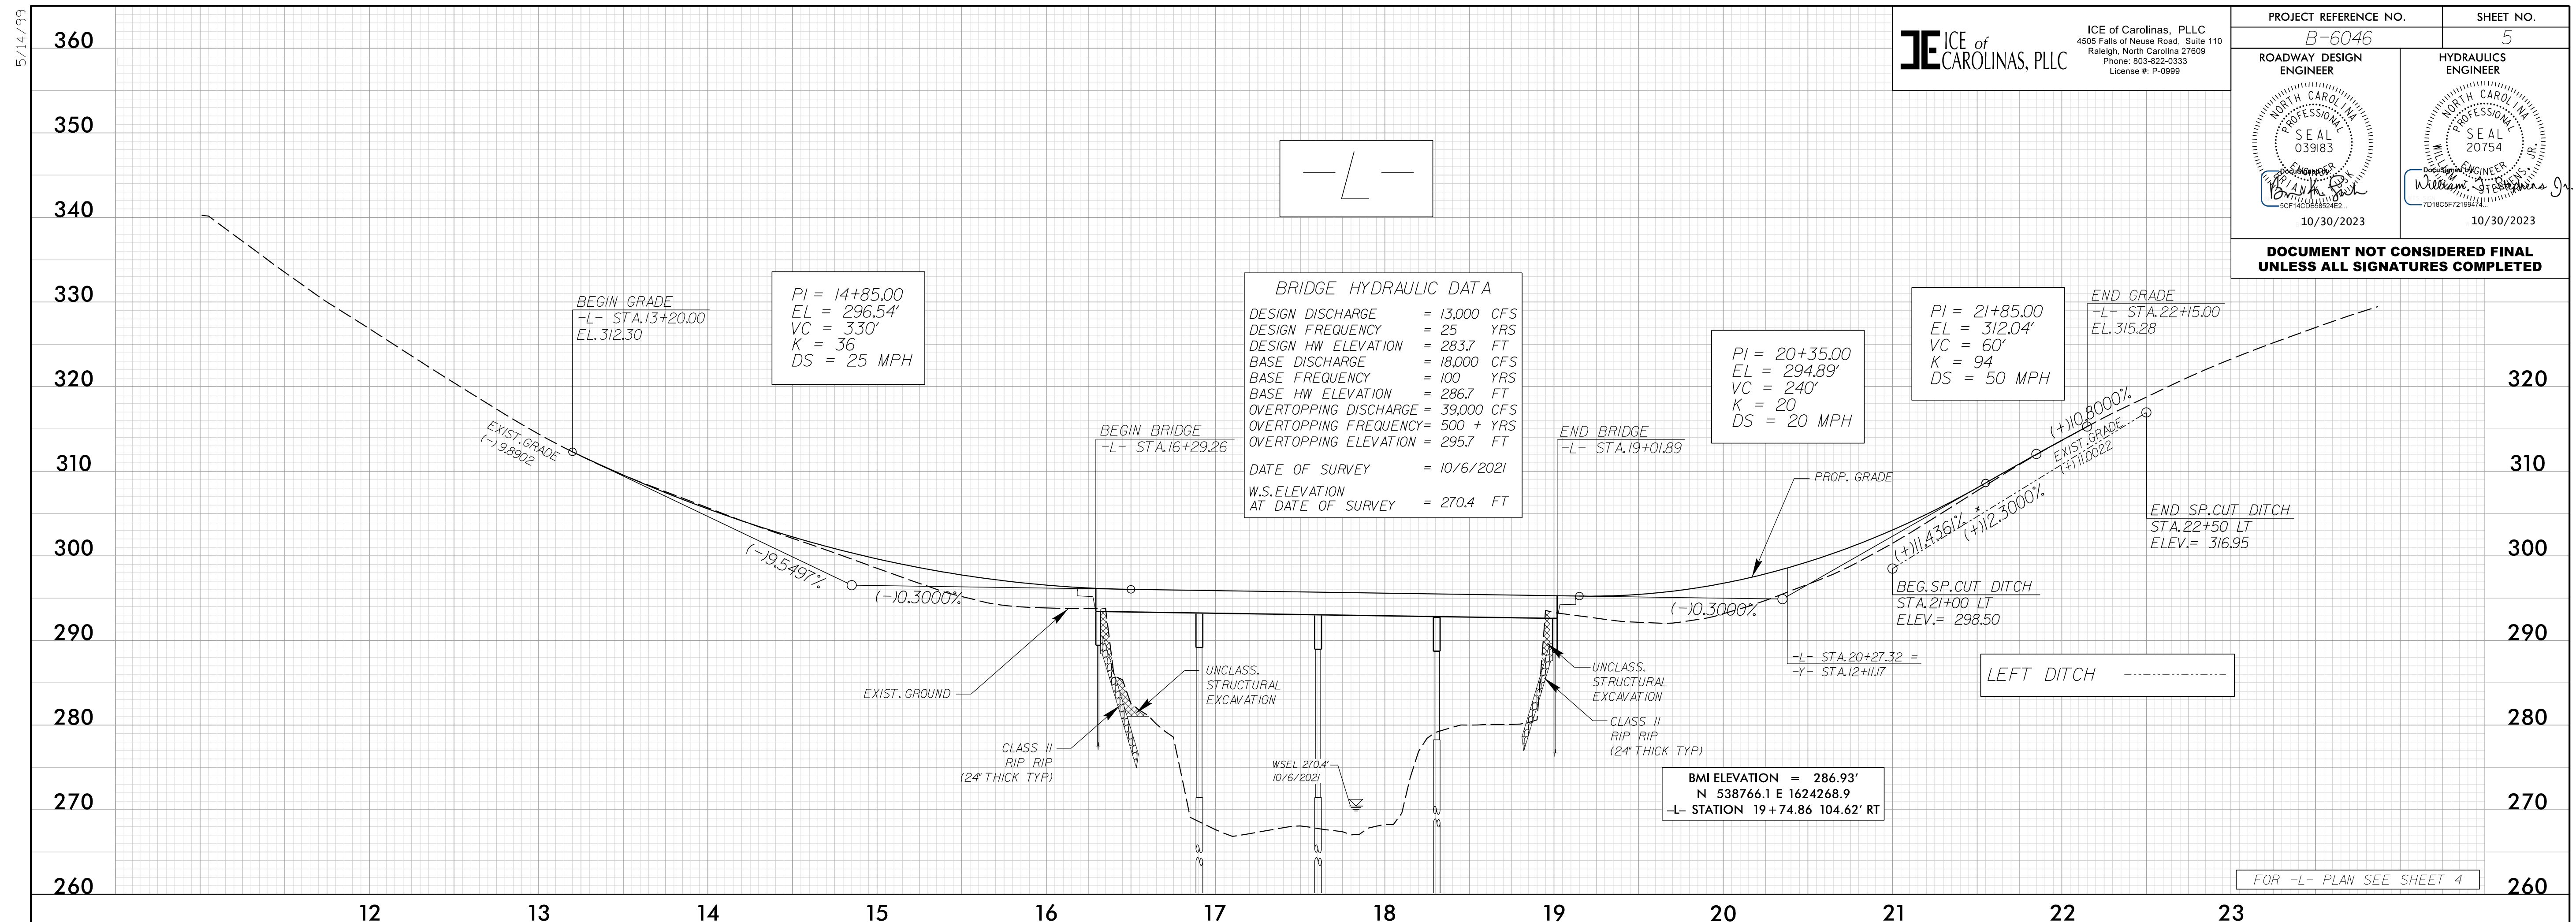

14:27 PM R:\Projects\19-55-01-SWU.B-6046-SR1917-over-L.org-Creek\NCDDOT\Roadway\Proj\Plansheets\B-6046-r.dwg_PSH_05.dgn

-Y-

