
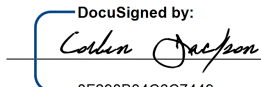
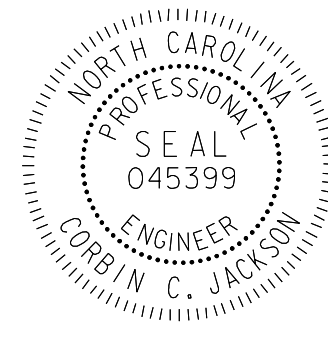
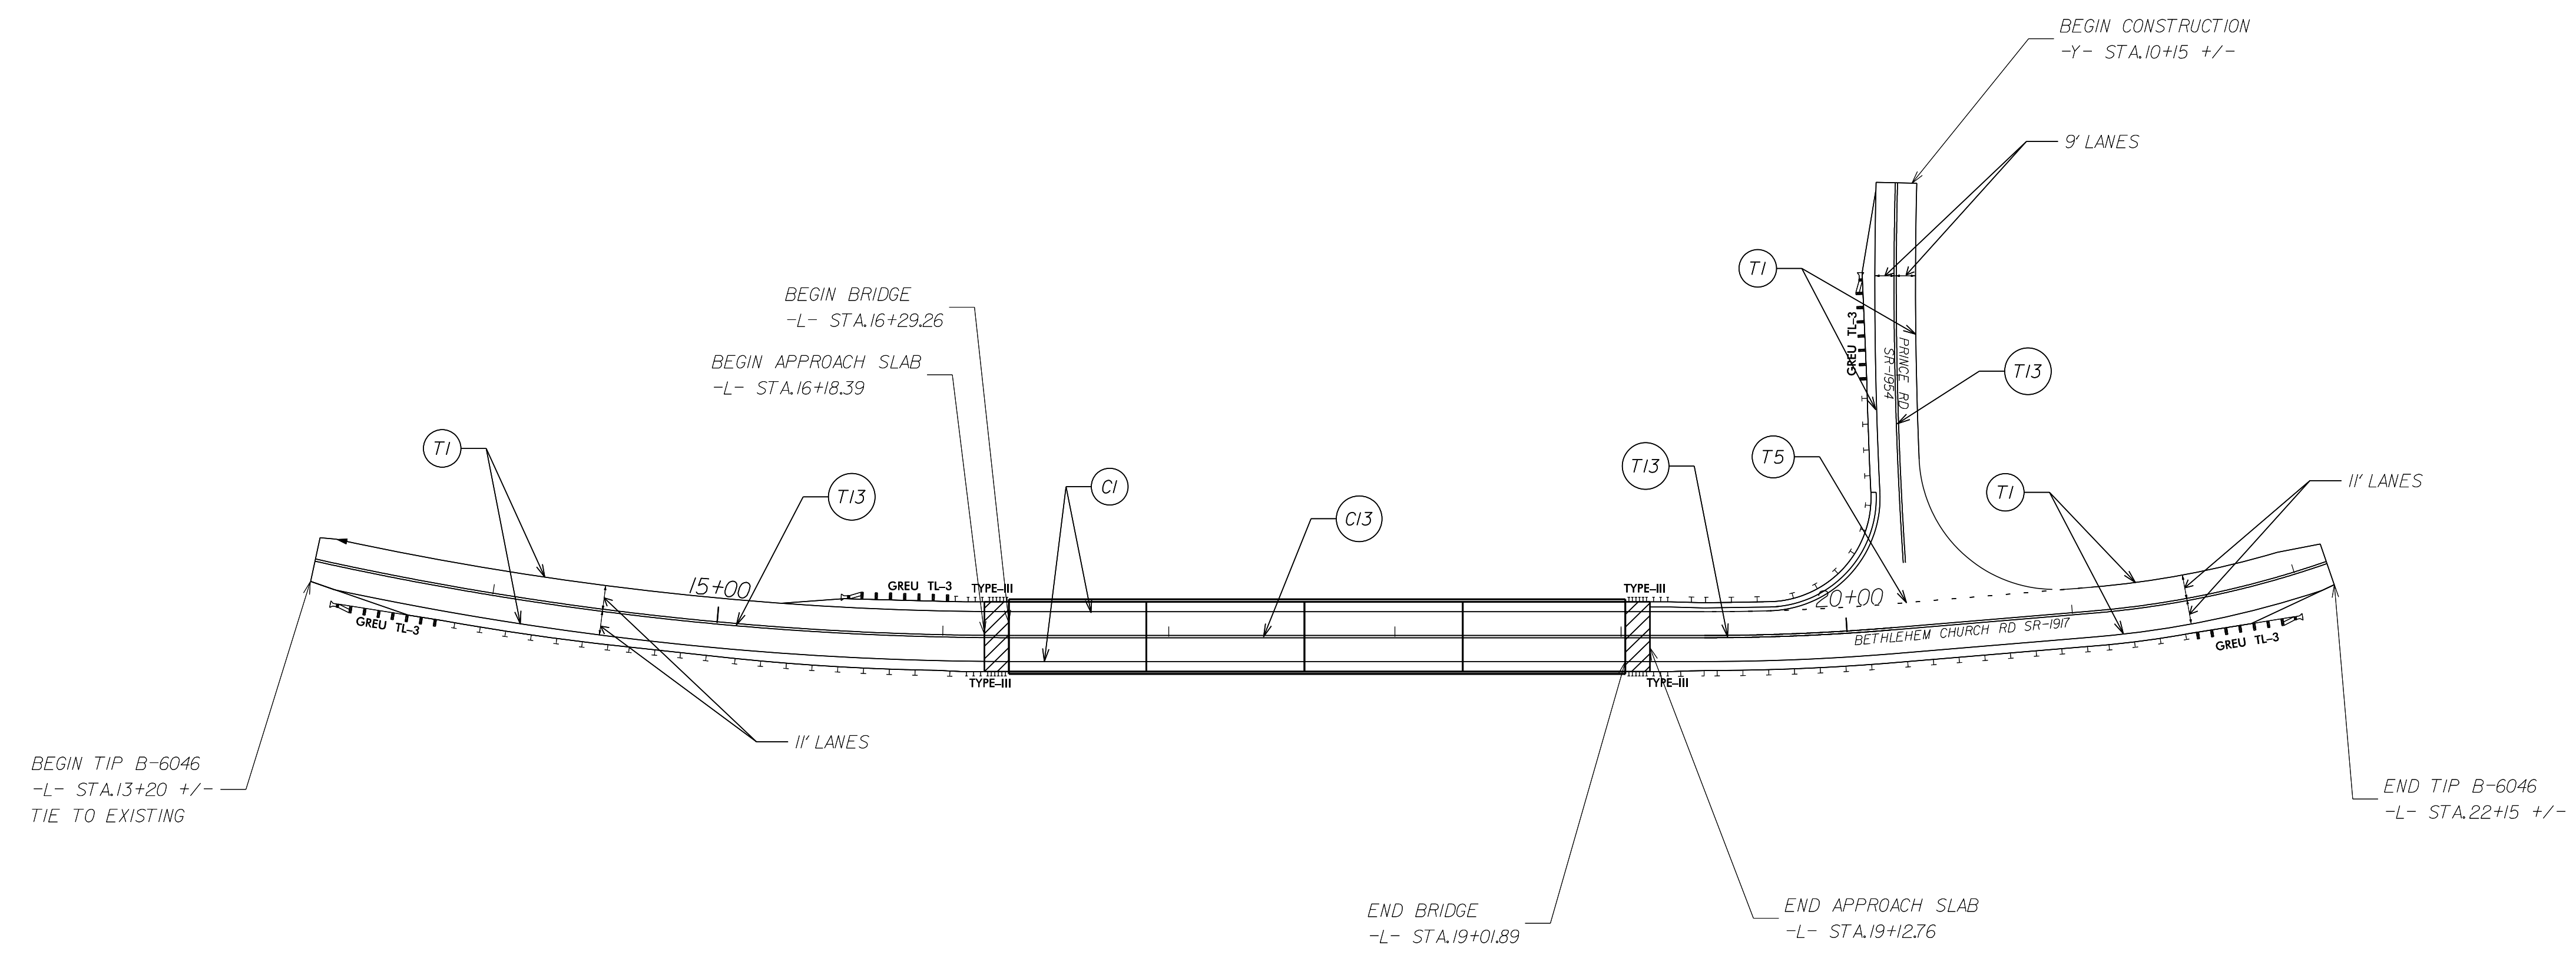


TIP NO.	SHEET NO.
B-6046	PMP-2
APPROVED: 	
DATE: 10/20/2023	
SEAL	
	
DOCUMENT NOT CONSIDERED FINAL UNLESS ALL SIGNATURES COMPLETED	

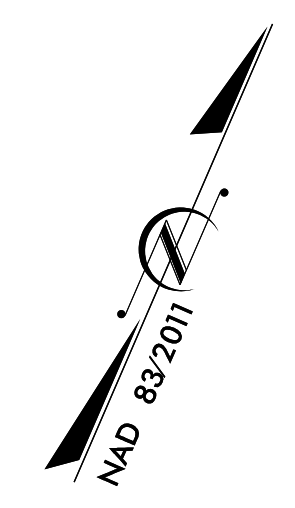

I:\06400_AW_01\IceRoad\Projects\19-55.01_SMLL_B_6046_SR1917_over_Long_Creek_WCDOT\Traffic\Signing\CADD\Sign_Designs\B-6046_PMP-2.dgn
 corbin.jackson

ICE of CAROLINAS, PLLC
 ICE of Carolinas, PLLC
 4505 Falls of Neuse Road, Suite 110
 Raleigh, North Carolina 27609
 Phone: 803-822-0333
 License #: P-0999

PAVEMENT MARKING PLAN