
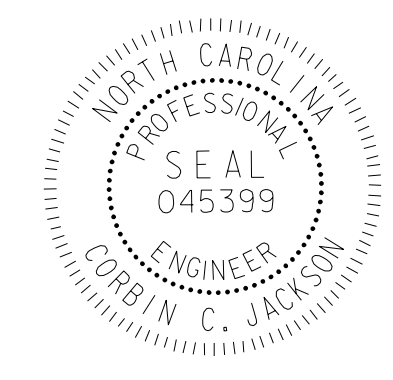
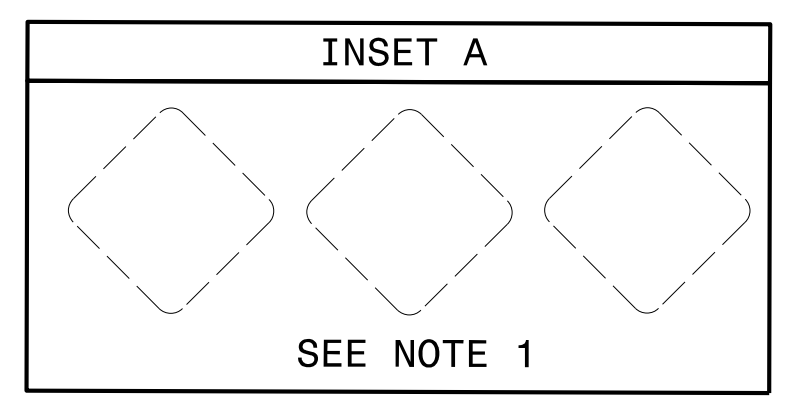


TIP NO. B-6046	SHEET NO. SIGN-3
APPROVED: <i>Colin O'neill</i> 10/4/2023	
DATE: 10/4/2023	
SEAL 	
DOCUMENT NOT CONSIDERED FINAL UNLESS ALL SIGNATURES COMPLETED	

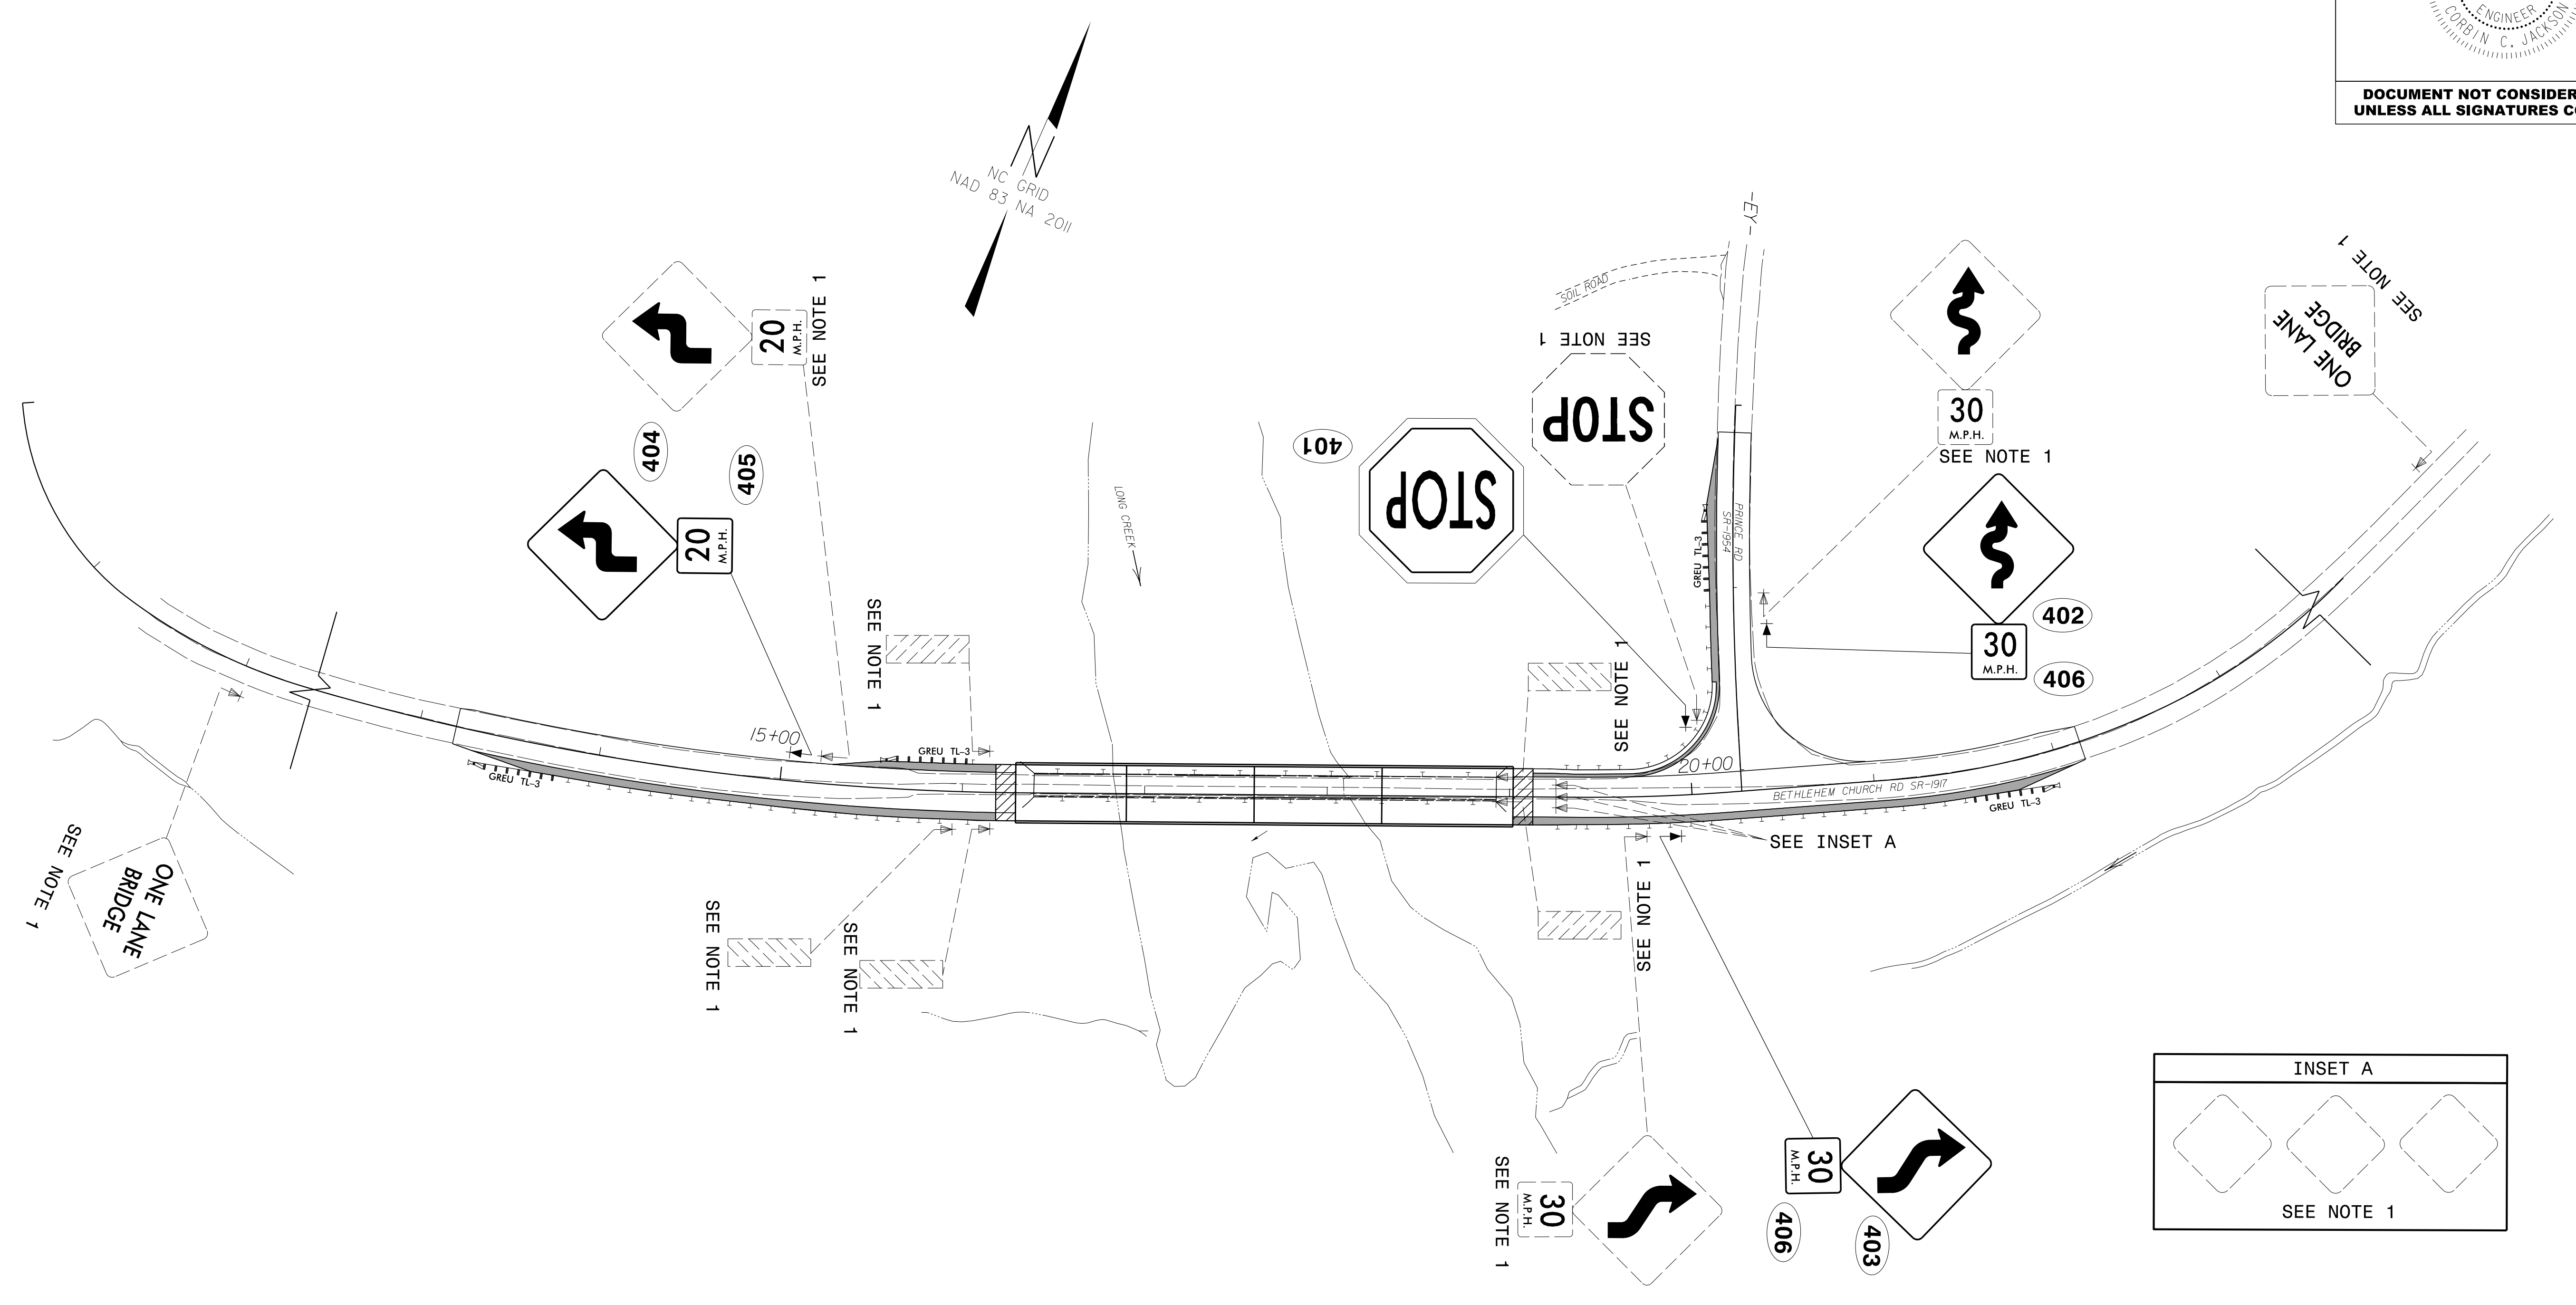

PROJECT NOTES	
1	DISPOSAL OF SIGN SYSTEM, U-CHANNEL

SIGN DETAIL SHEET

3:22:48 PM
 R:\Projects\19-55.01-SWU.B-6046-SR1917-over-Long-Creek\NCDDOT\Traffic\Signing\CADD\Signing Layout Plans\B-6046 Signing Detail Sheet.dgn
 Corbin Jackson