
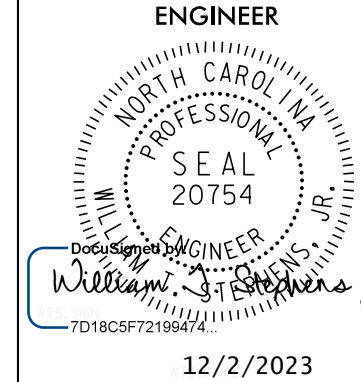


PROJECT REFERENCE NO. <i>B-6046</i>	SHEET NO. <i>X-1A</i>
ROADWAY DESIGN ENGINEER 	HYDRAULICS ENGINEER 
<b>DOCUMENT NOT CONSIDERED FINAL UNLESS ALL SIGNATURES COMPLETED</b>	

DIVISION OF HIGHWAYS  
STATE OF NORTH CAROLINA

# CROSS-SECTION SUMMARY

NOTE: EMBANKMENT COLUMN INCLUDES BACKFILL FOR UNDERCUT

Station	Uncl. Exc. (cu. yd.)	Embt (cu. yd.)
<b>L</b>		
13+50.00	0	0
14+00.00	41	81
14+50.00	131	105
15+00.00	176	156
15+50.00	81	281
16+00.00	2	542
<b>Station</b>	<b>Uncl. Exc.</b>	<b>Embt</b>
<b>L</b>	<b>(cu. yd.)</b>	<b>(cu. yd.)</b>
19+50.00	0	0
20+00.00	0	425
20+50.00	0	264
21+00.00	25	167
21+50.00	103	95
22+00.00	161	31
<b>Station</b>	<b>Uncl. Exc.</b>	<b>Embt</b>
<b>Y1</b>	<b>(cu. yd.)</b>	<b>(cu. yd.)</b>
10+50.00	0	0
11+00.00	54	85
11+50.00	22	201
12+00.00	6	382

**Approximate quantities only. Unclassified excavation, borrow excavation, fine grading, clearing and grubbing, and removal of existing pavement will be paid for at the lump sum price for "Grading".**