


6/23/16

	PROJ. REFERENCE NO.	SHEET NO.
	B-6046	X-1

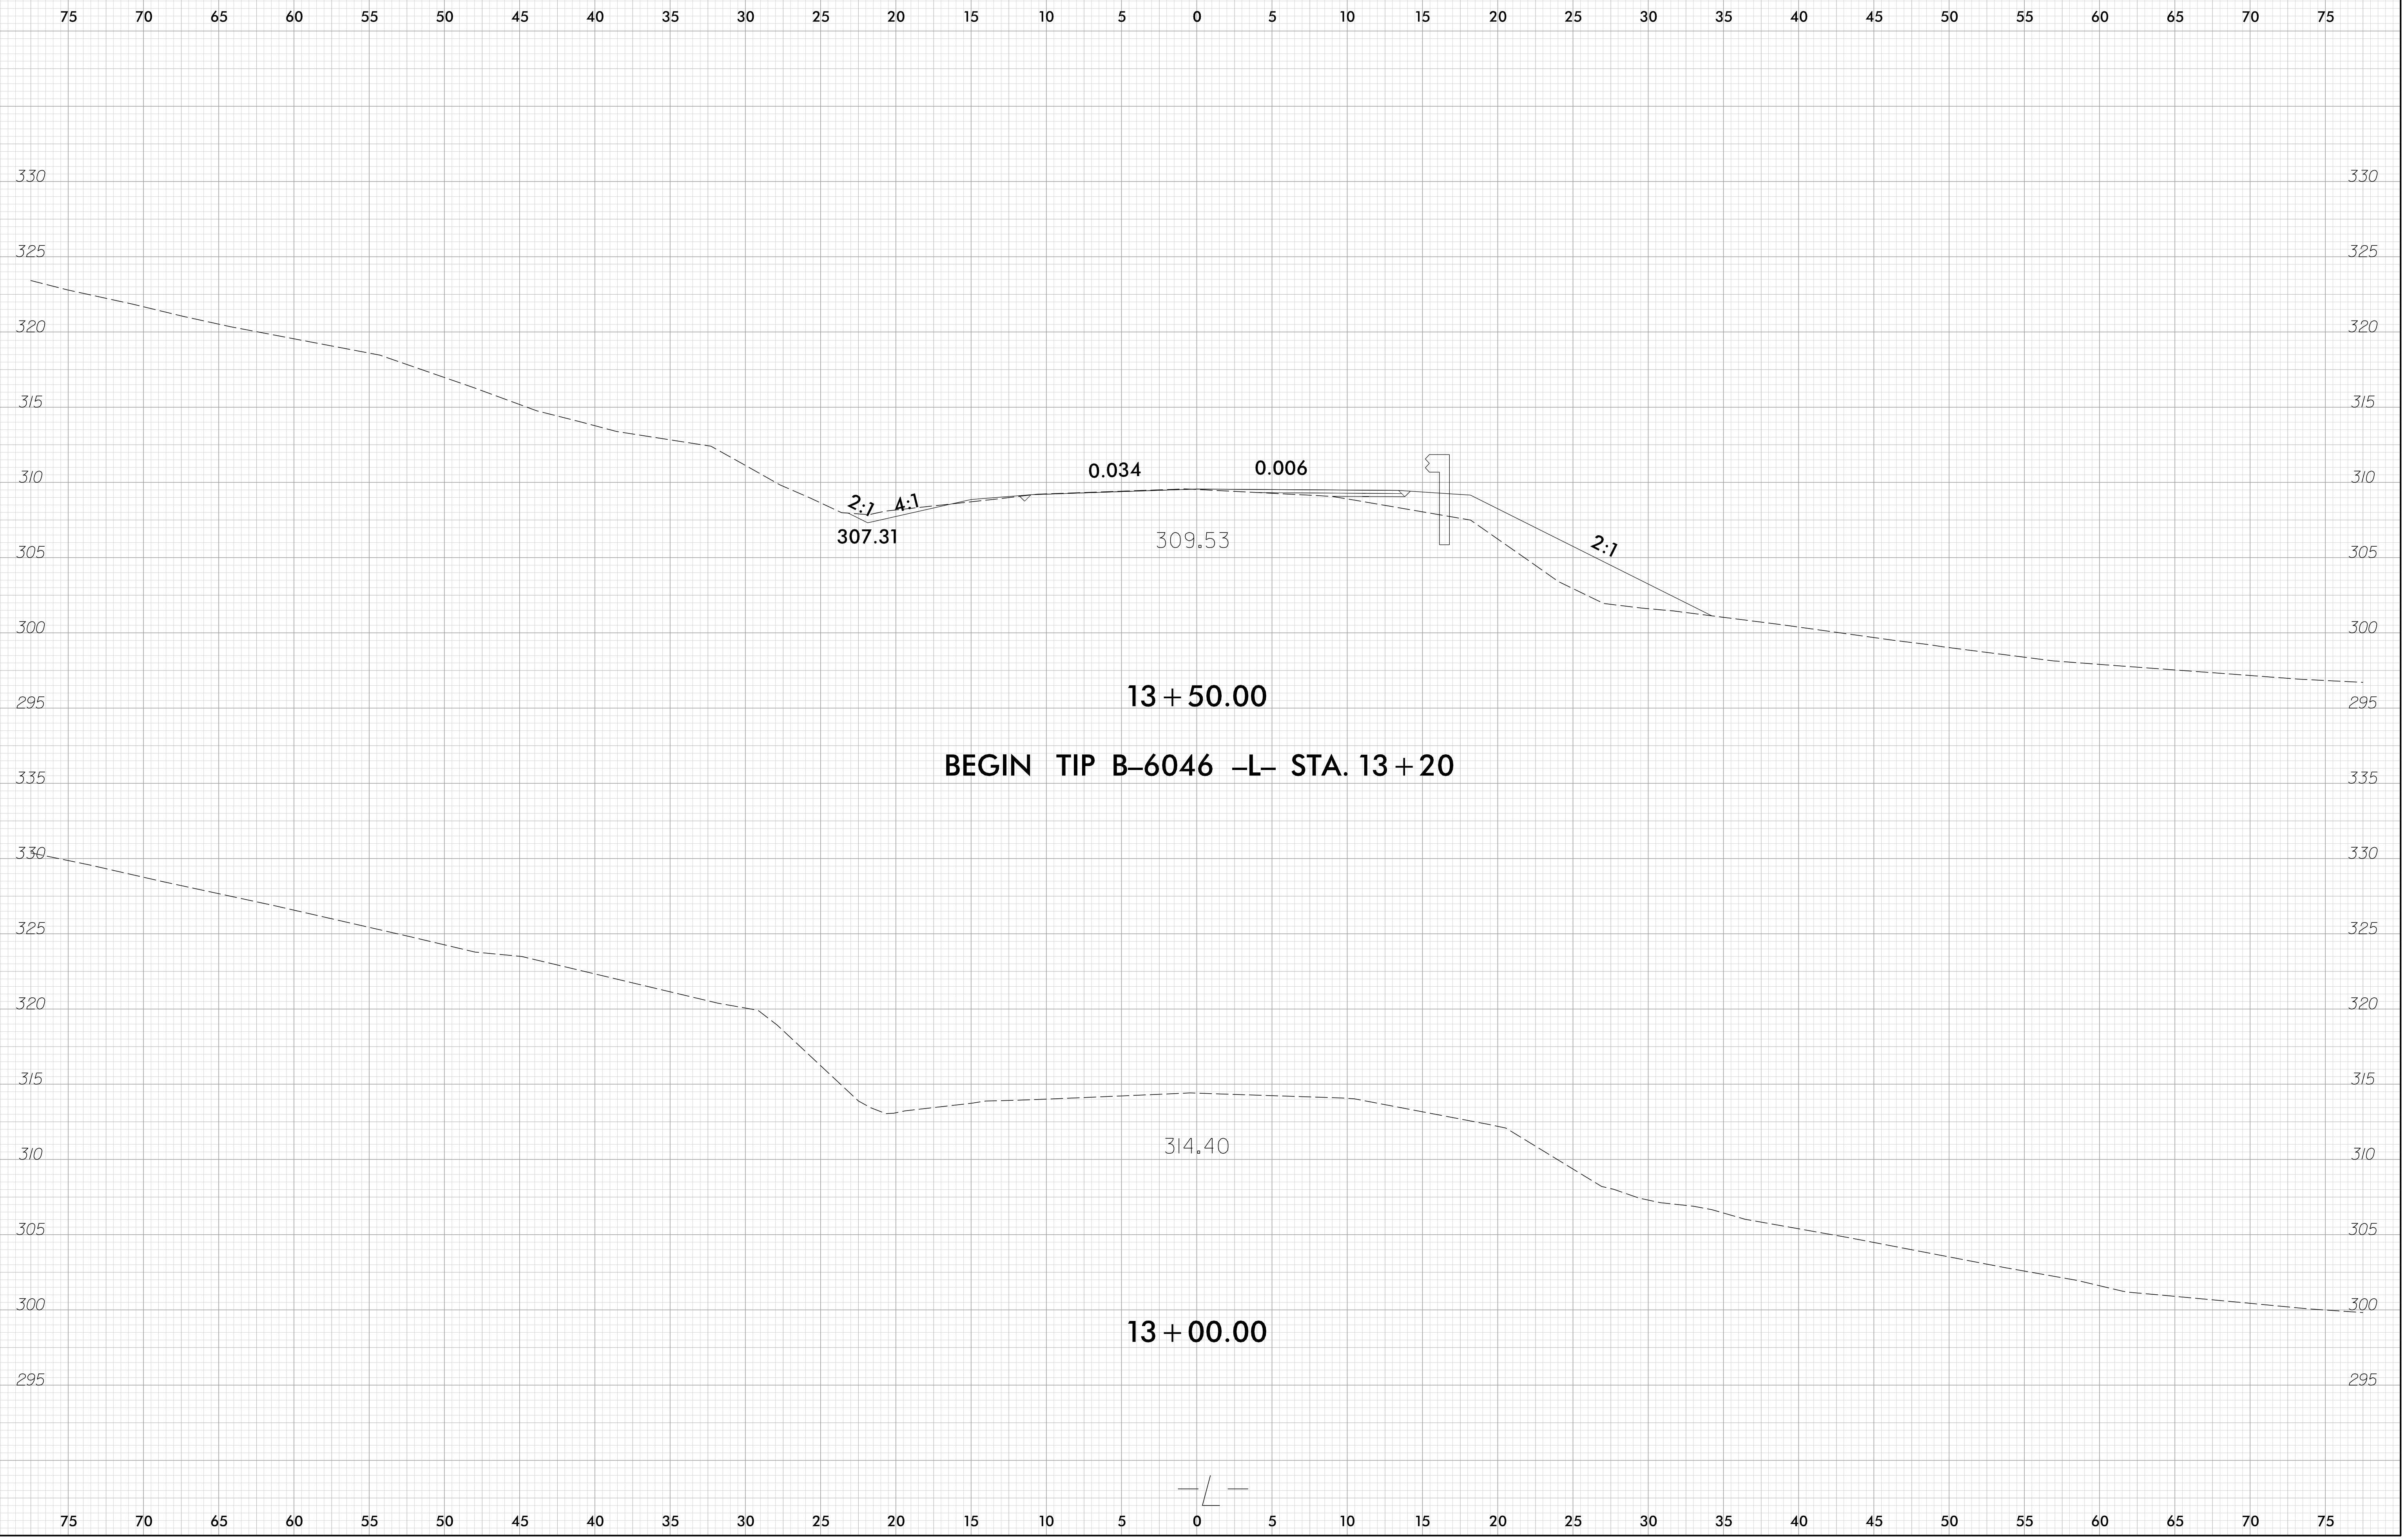

I:\Projects\19-55-01_SMU_B_6046_SRI1917_Over_Long_Creek\NCDDT_Roadway\Corridor-Modeling\B6046_L_XSC_SHT.dgn

2:48:13 PM
Barton, Turk