


6/23/16

0 2.5 5	PROJ. REFERENCE NO.	SHEET NO.
	B-6046	X-2

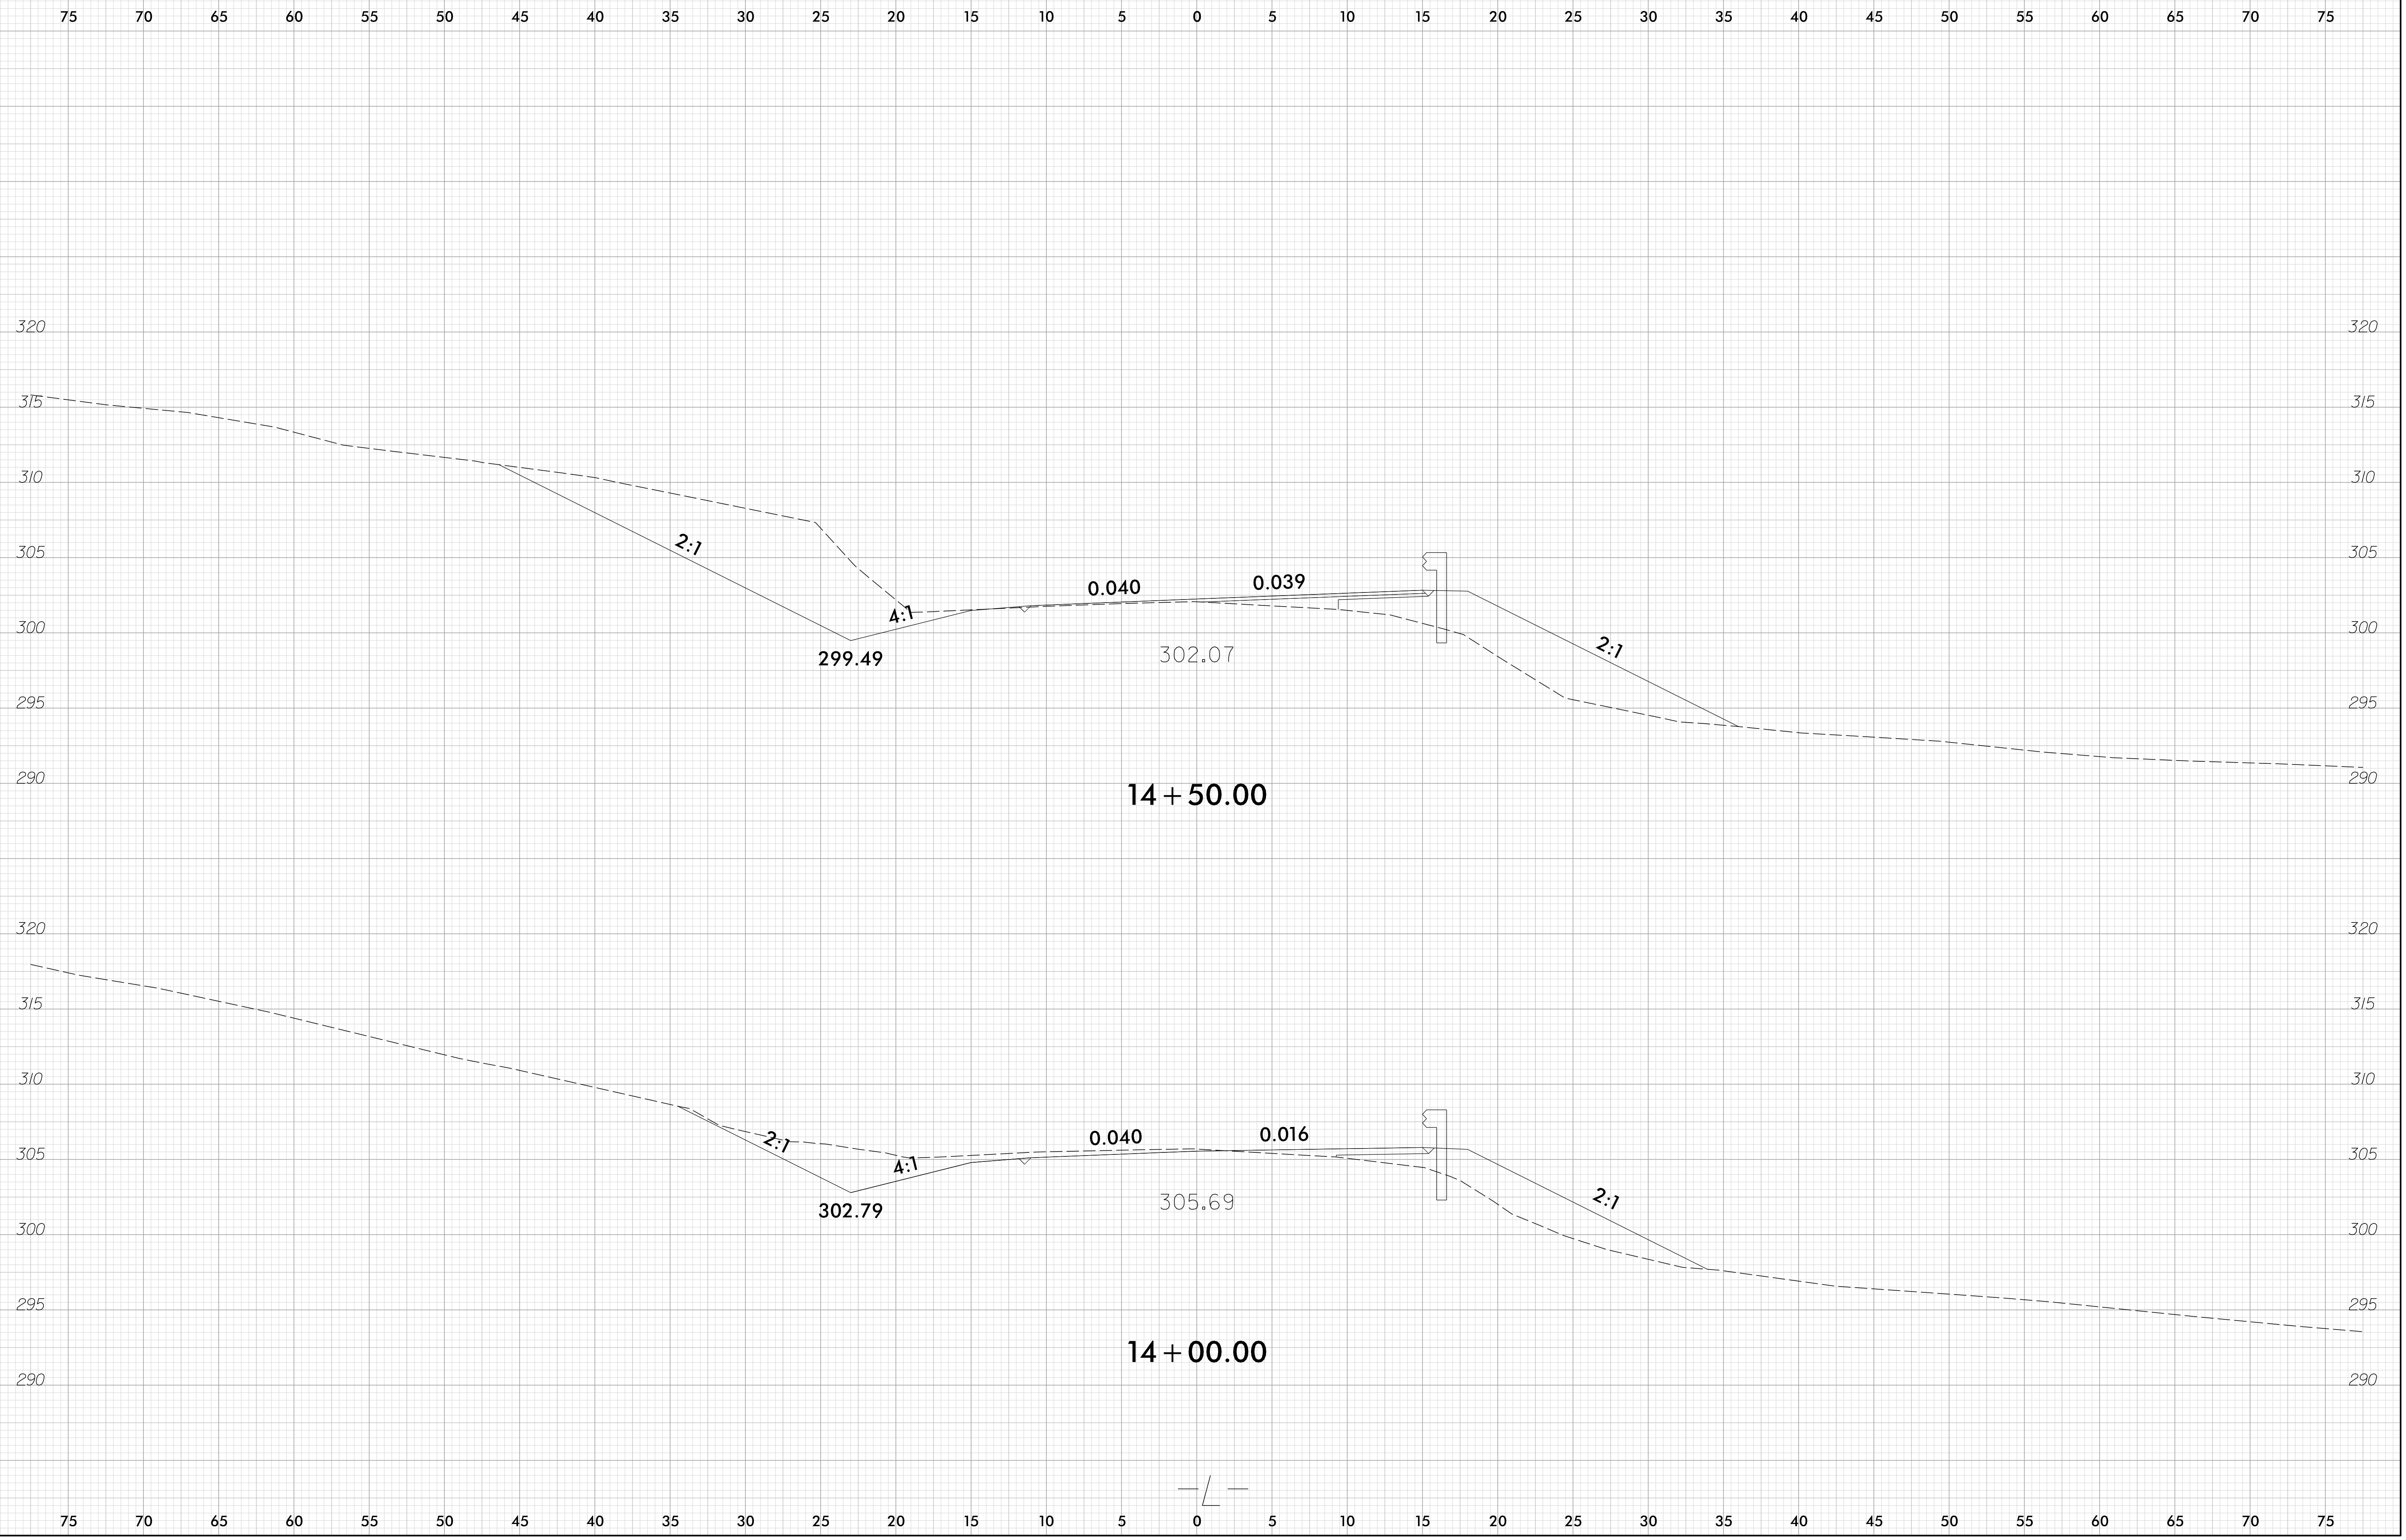

2:48:17 PM
C:\Projects\19-55-01_SMU_B_6046_SRI917_over_Long_Creek\NC00T\Roadway\Corridor-Modeling\B6046_L_XSC_SHT.dgn
Briann, Turk