


6/23/16

0 2.5 5	PROJ. REFERENCE NO.	SHEET NO.
	B-6046	X-3

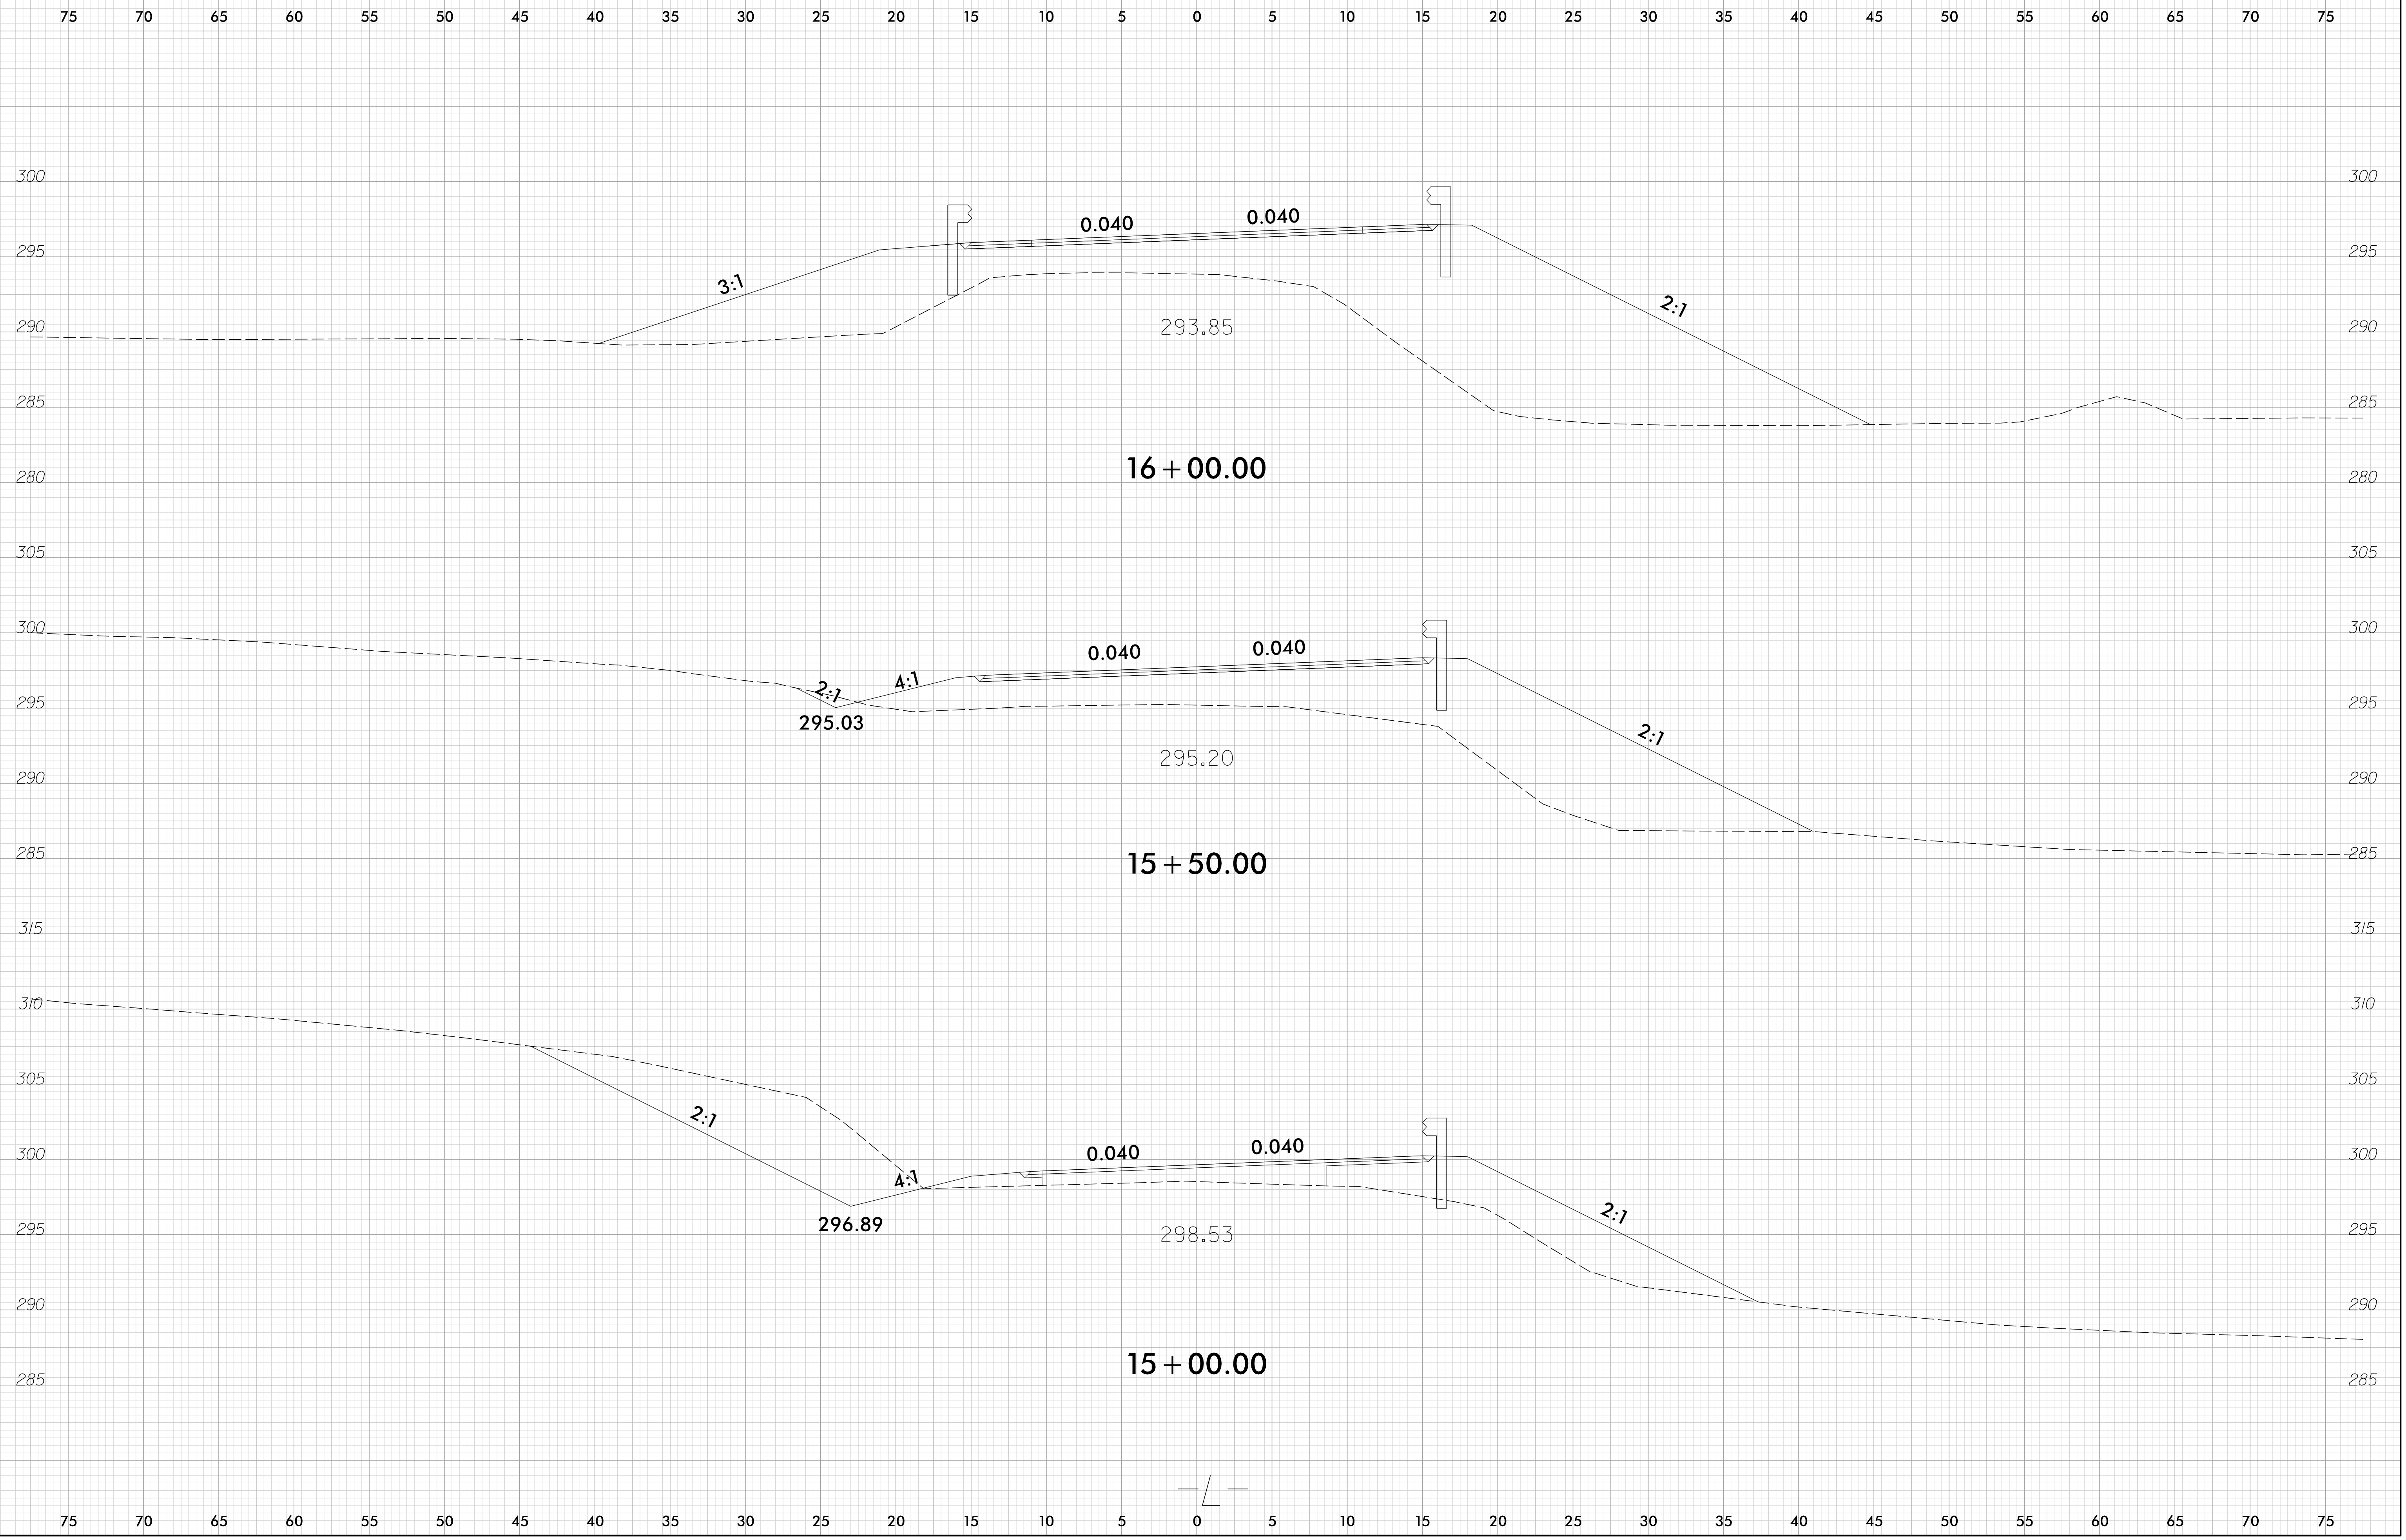

I:\Projects\19-55-01_SMU_B_6046_SRI1917_Over_Long_Creek\NCDDT\Roadway\CorridorModeling\B6046_L_XSC_SHT.dgn
2:48:15 PM
Briann, Turk