


6/23/16

0 2.5 5	PROJ. REFERENCE NO.	SHEET NO.
	B-6046	X-4

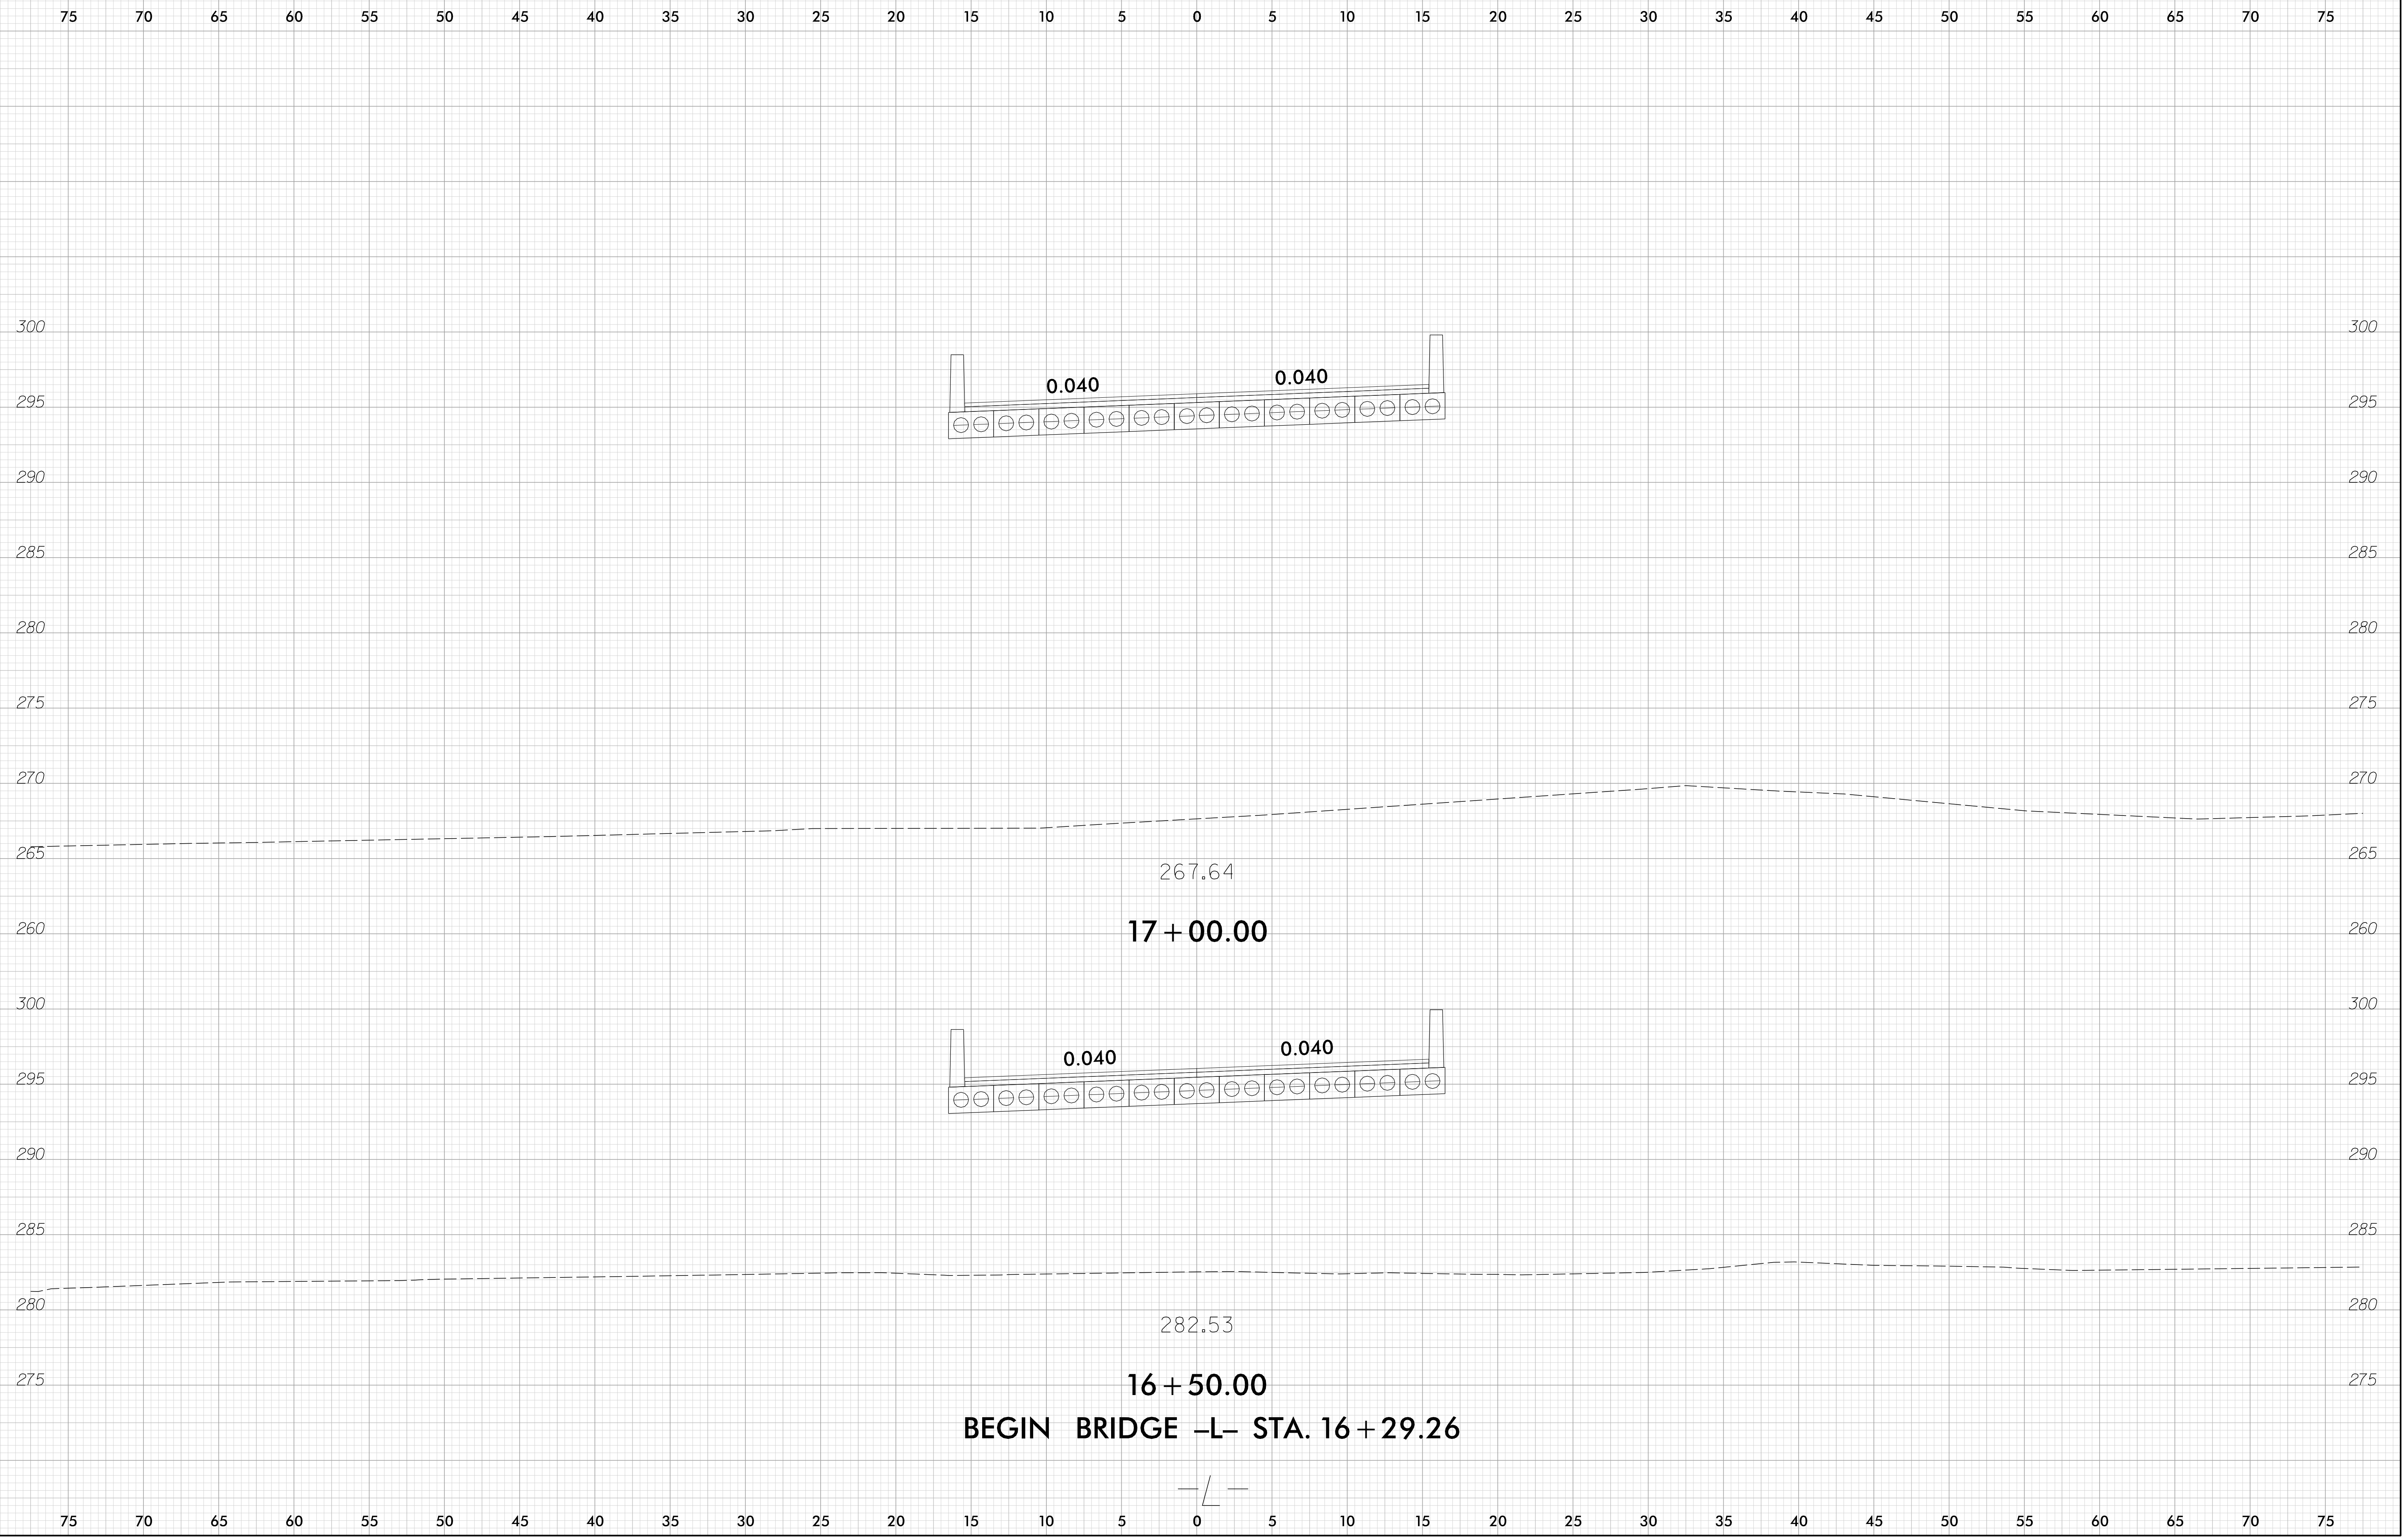

2:48:19 PM
C:\Projects\19-55-01_SMU.B.6046_SRI17_Over_Long_Creek\NCDDT\Roadway\CorridorModeling\B6046_L_XSC_SHT.dgn
Briant, Turk

BEGIN BRIDGE -L- STA. 16+29.26