


6/23/16


	PROJ. REFERENCE NO.	SHEET NO.
	B-6046	X-6

75 70 65 60 55 50 45 40 35 30 25 20 15 10 5 0 5 10 15 20 25 30 35 40 45 50 55 60 65 70 75


**END BRIDGE -L- STA. 19 + 01.89**

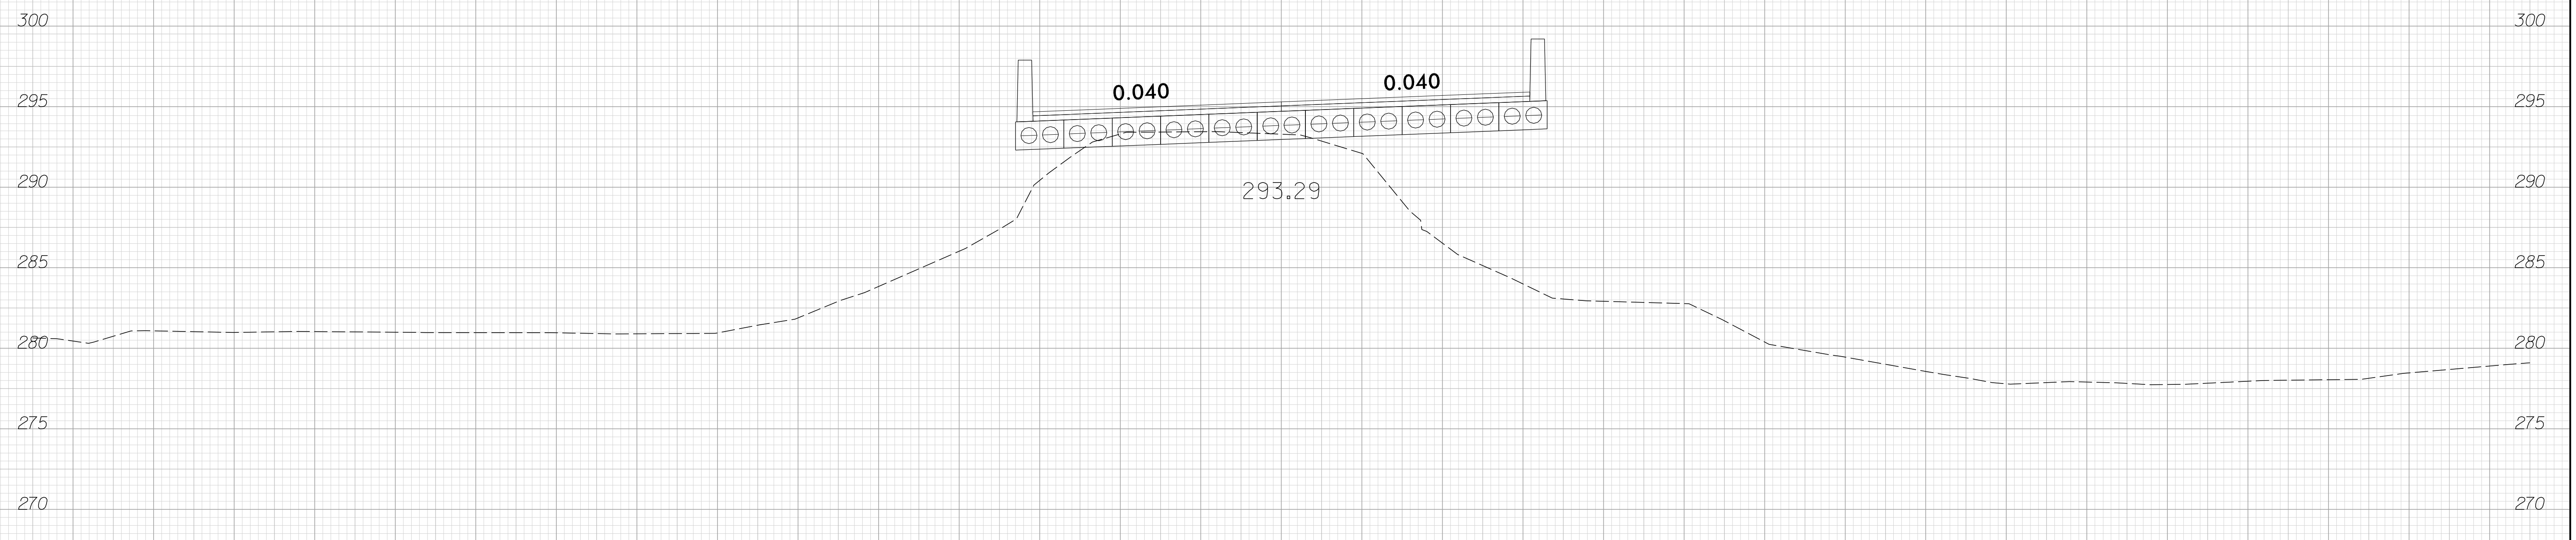

**19 + 00.00**

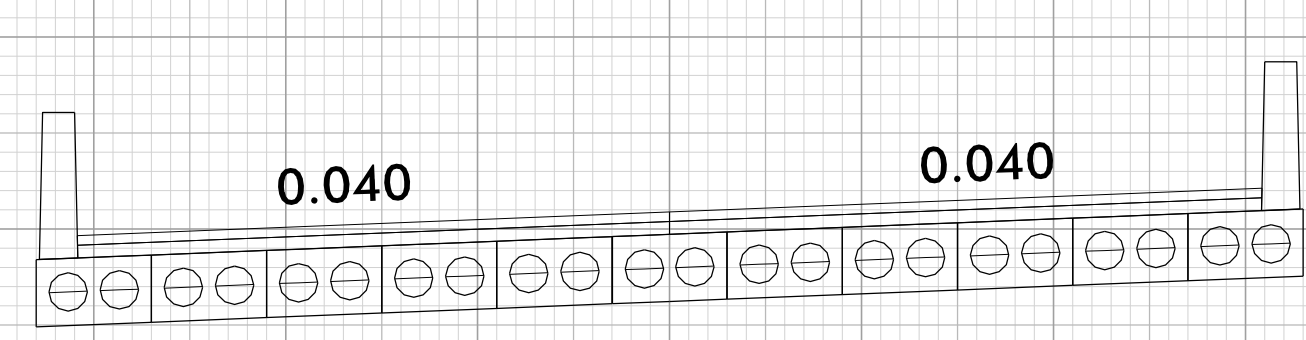

**18 + 50.00**

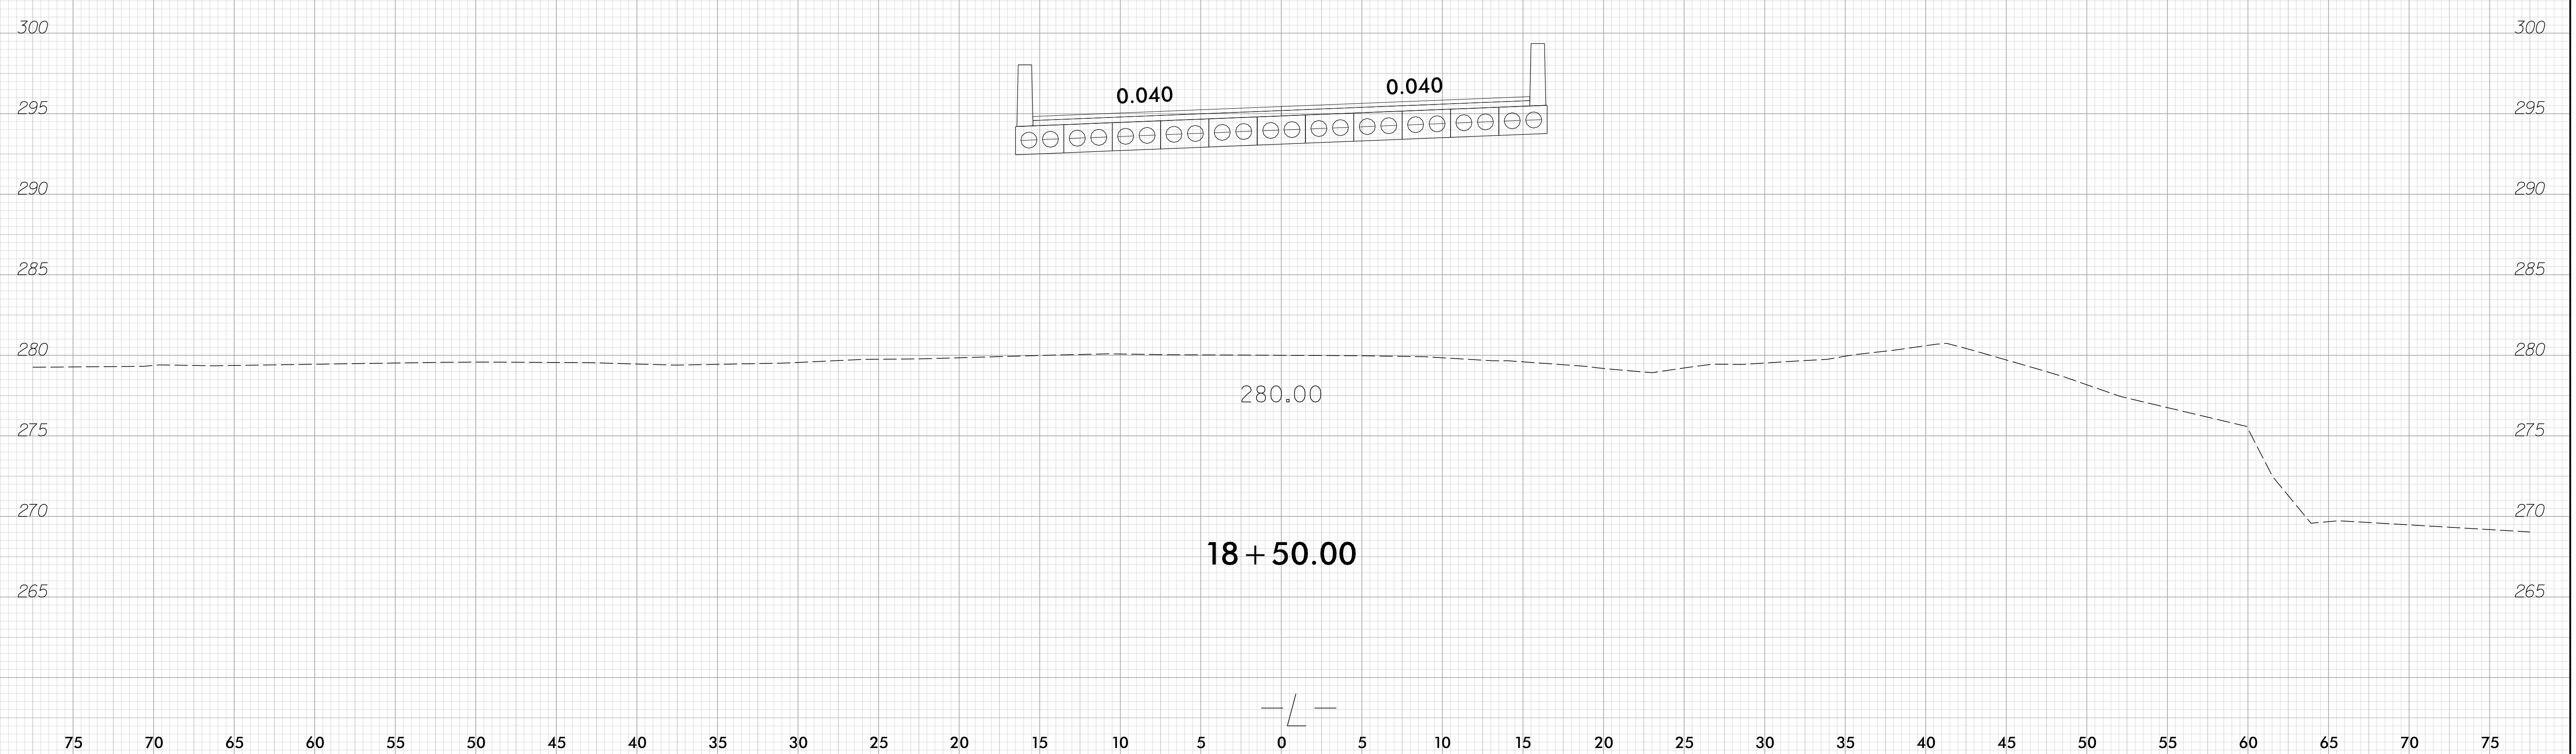

2/4/23 PM  
 C:\Projects\19-55-01\_SMU.B.6046\_SRI917\_Over\_Long\_Creek\NCDDT\Roadway\Corridor-Modeling\B6046\_L\_XSC\_SHT.dgn  
 Brian\_Tusk

75 70 65 60 55 50 45 40 35 30 25 20 15 10 5 0 5 10 15 20 25 30 35 40 45 50 55 60 65 70 75