


6/23/16

0 2.5 5	PROJ. REFERENCE NO.	SHEET NO.
	B-6046	X-7

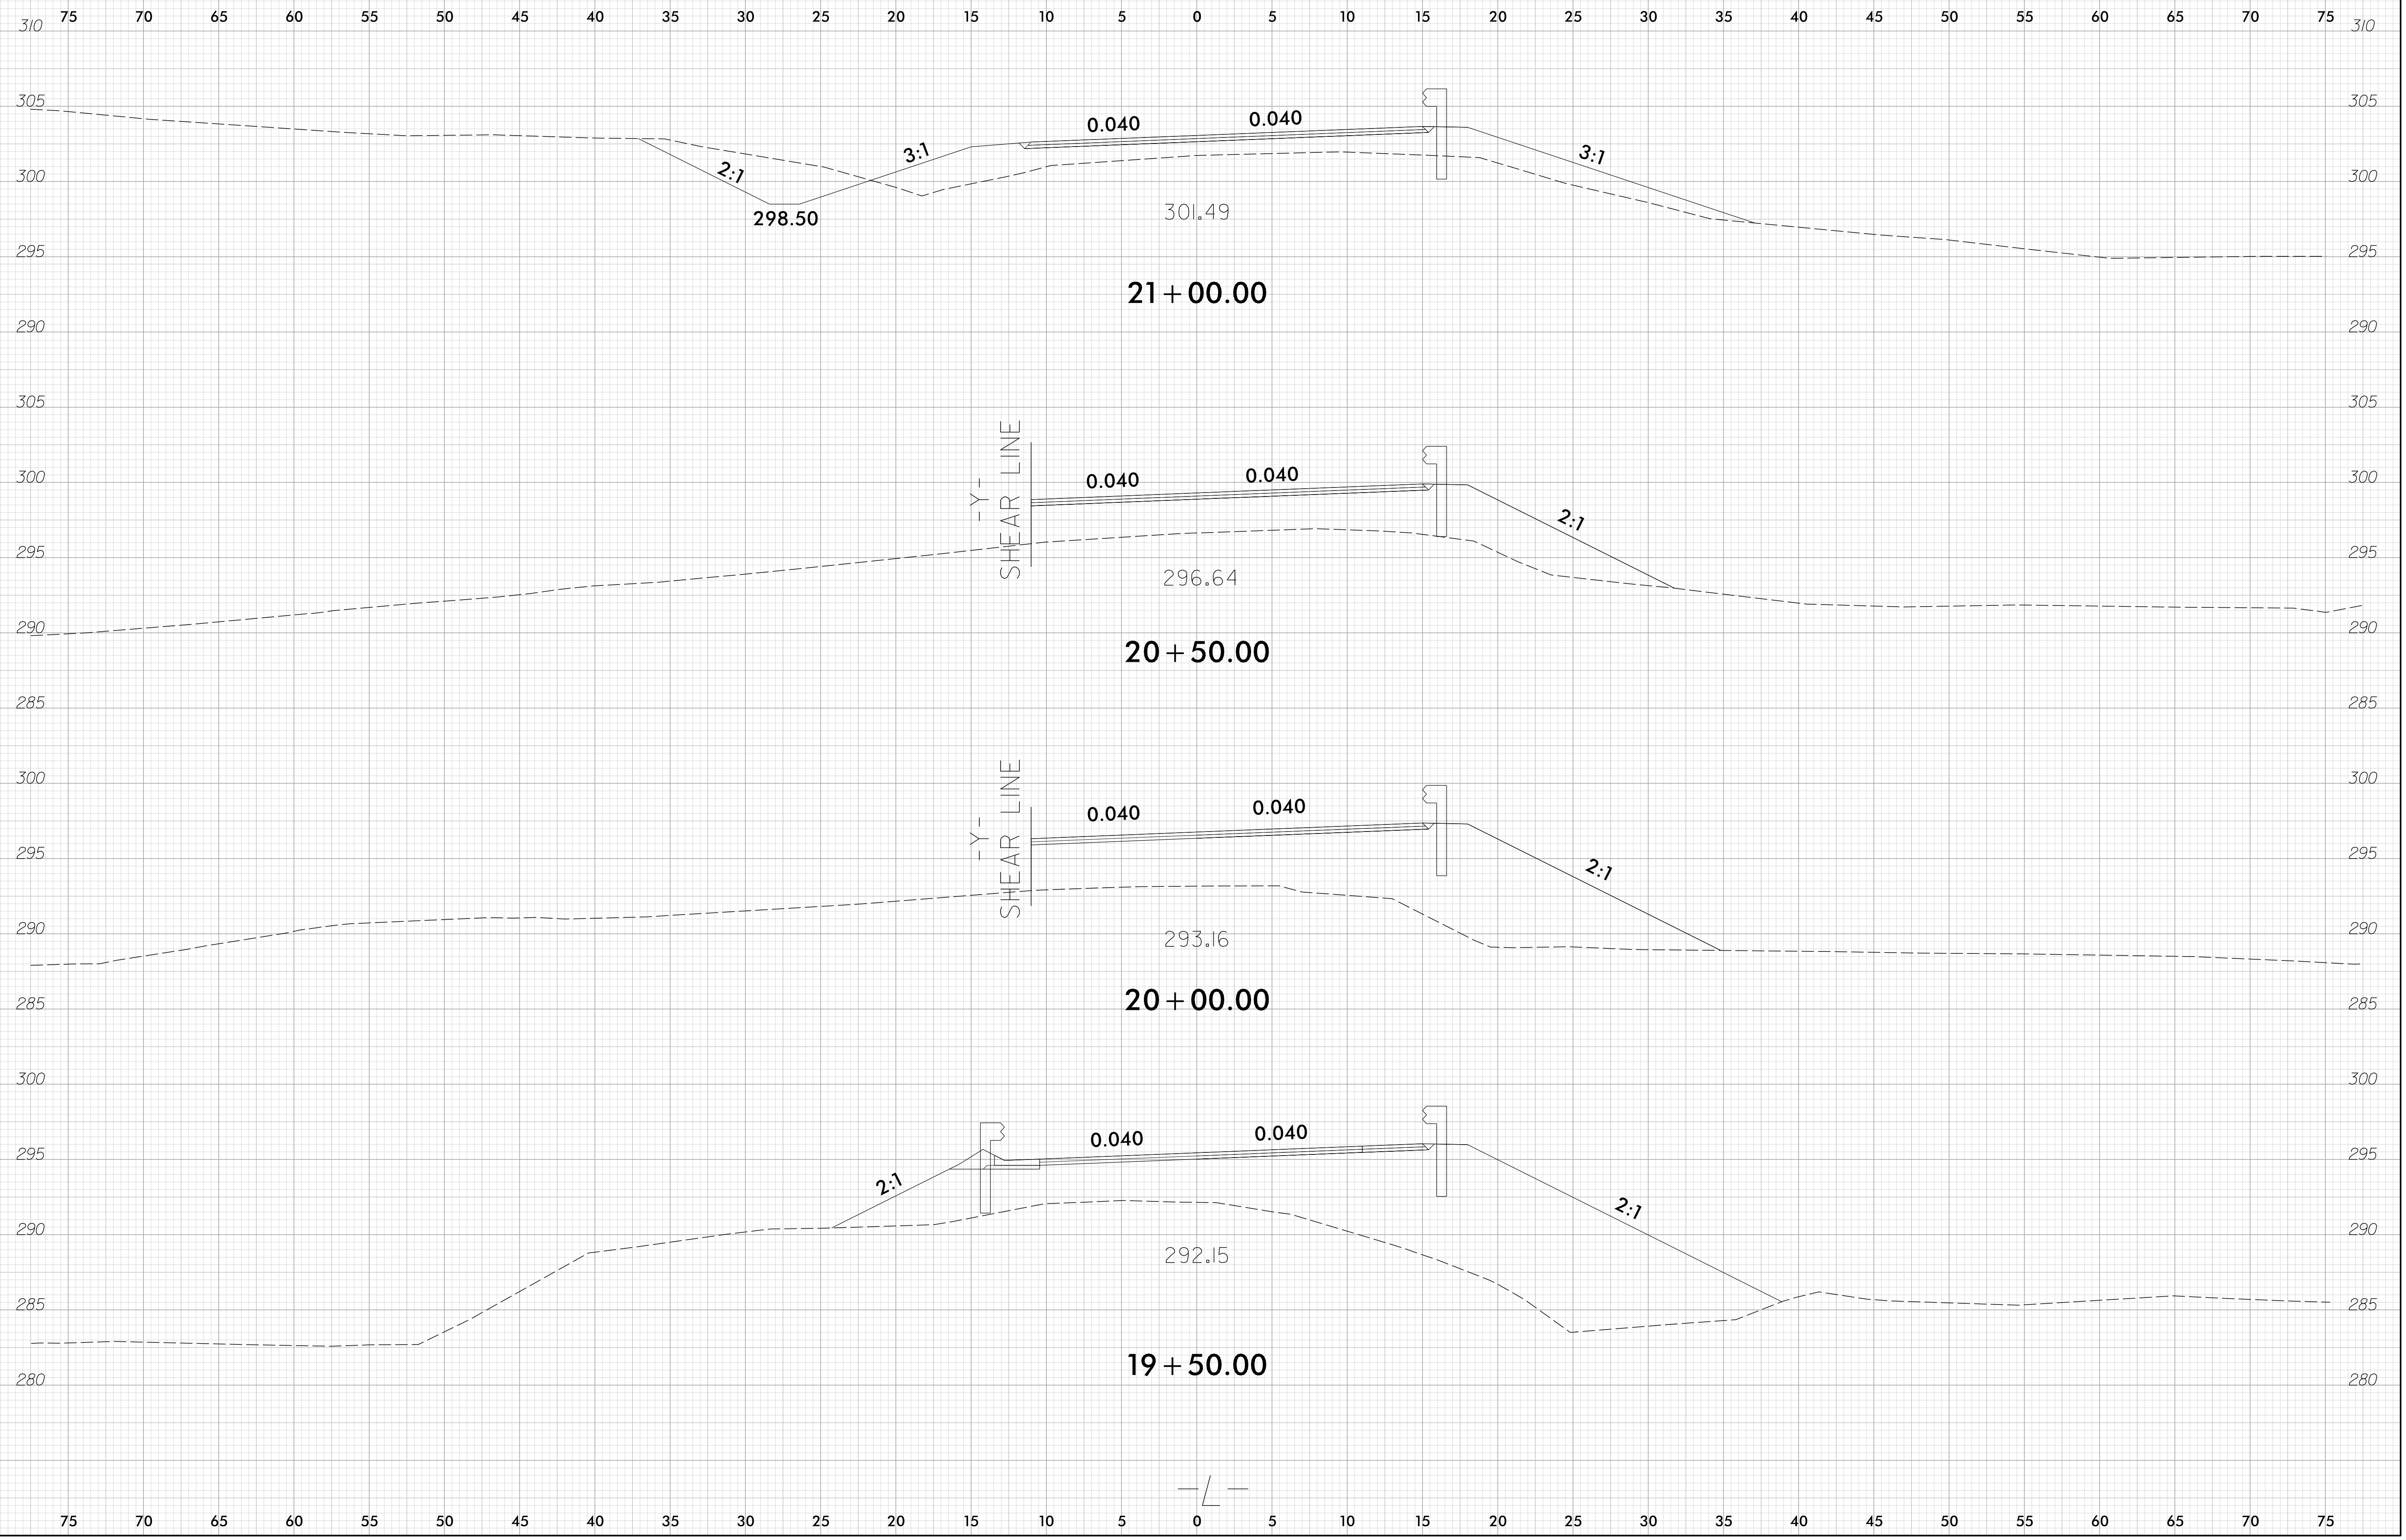

I:\Projects\19-55-01\_SMU\_B\_6046\_SRI1917\_over\_Long\_Creek\NC00T\_Roadway\Corridor-Modeling\B6046\_L\_XSC\_SHT.dgn

12/4/26 PM  
Barton, Turk