


6/23/16

|         |                     |           |
|---------|---------------------|-----------|
| 0 2.5 5 | PROJ. REFERENCE NO. | SHEET NO. |
|         | B-6046              | X-8       |

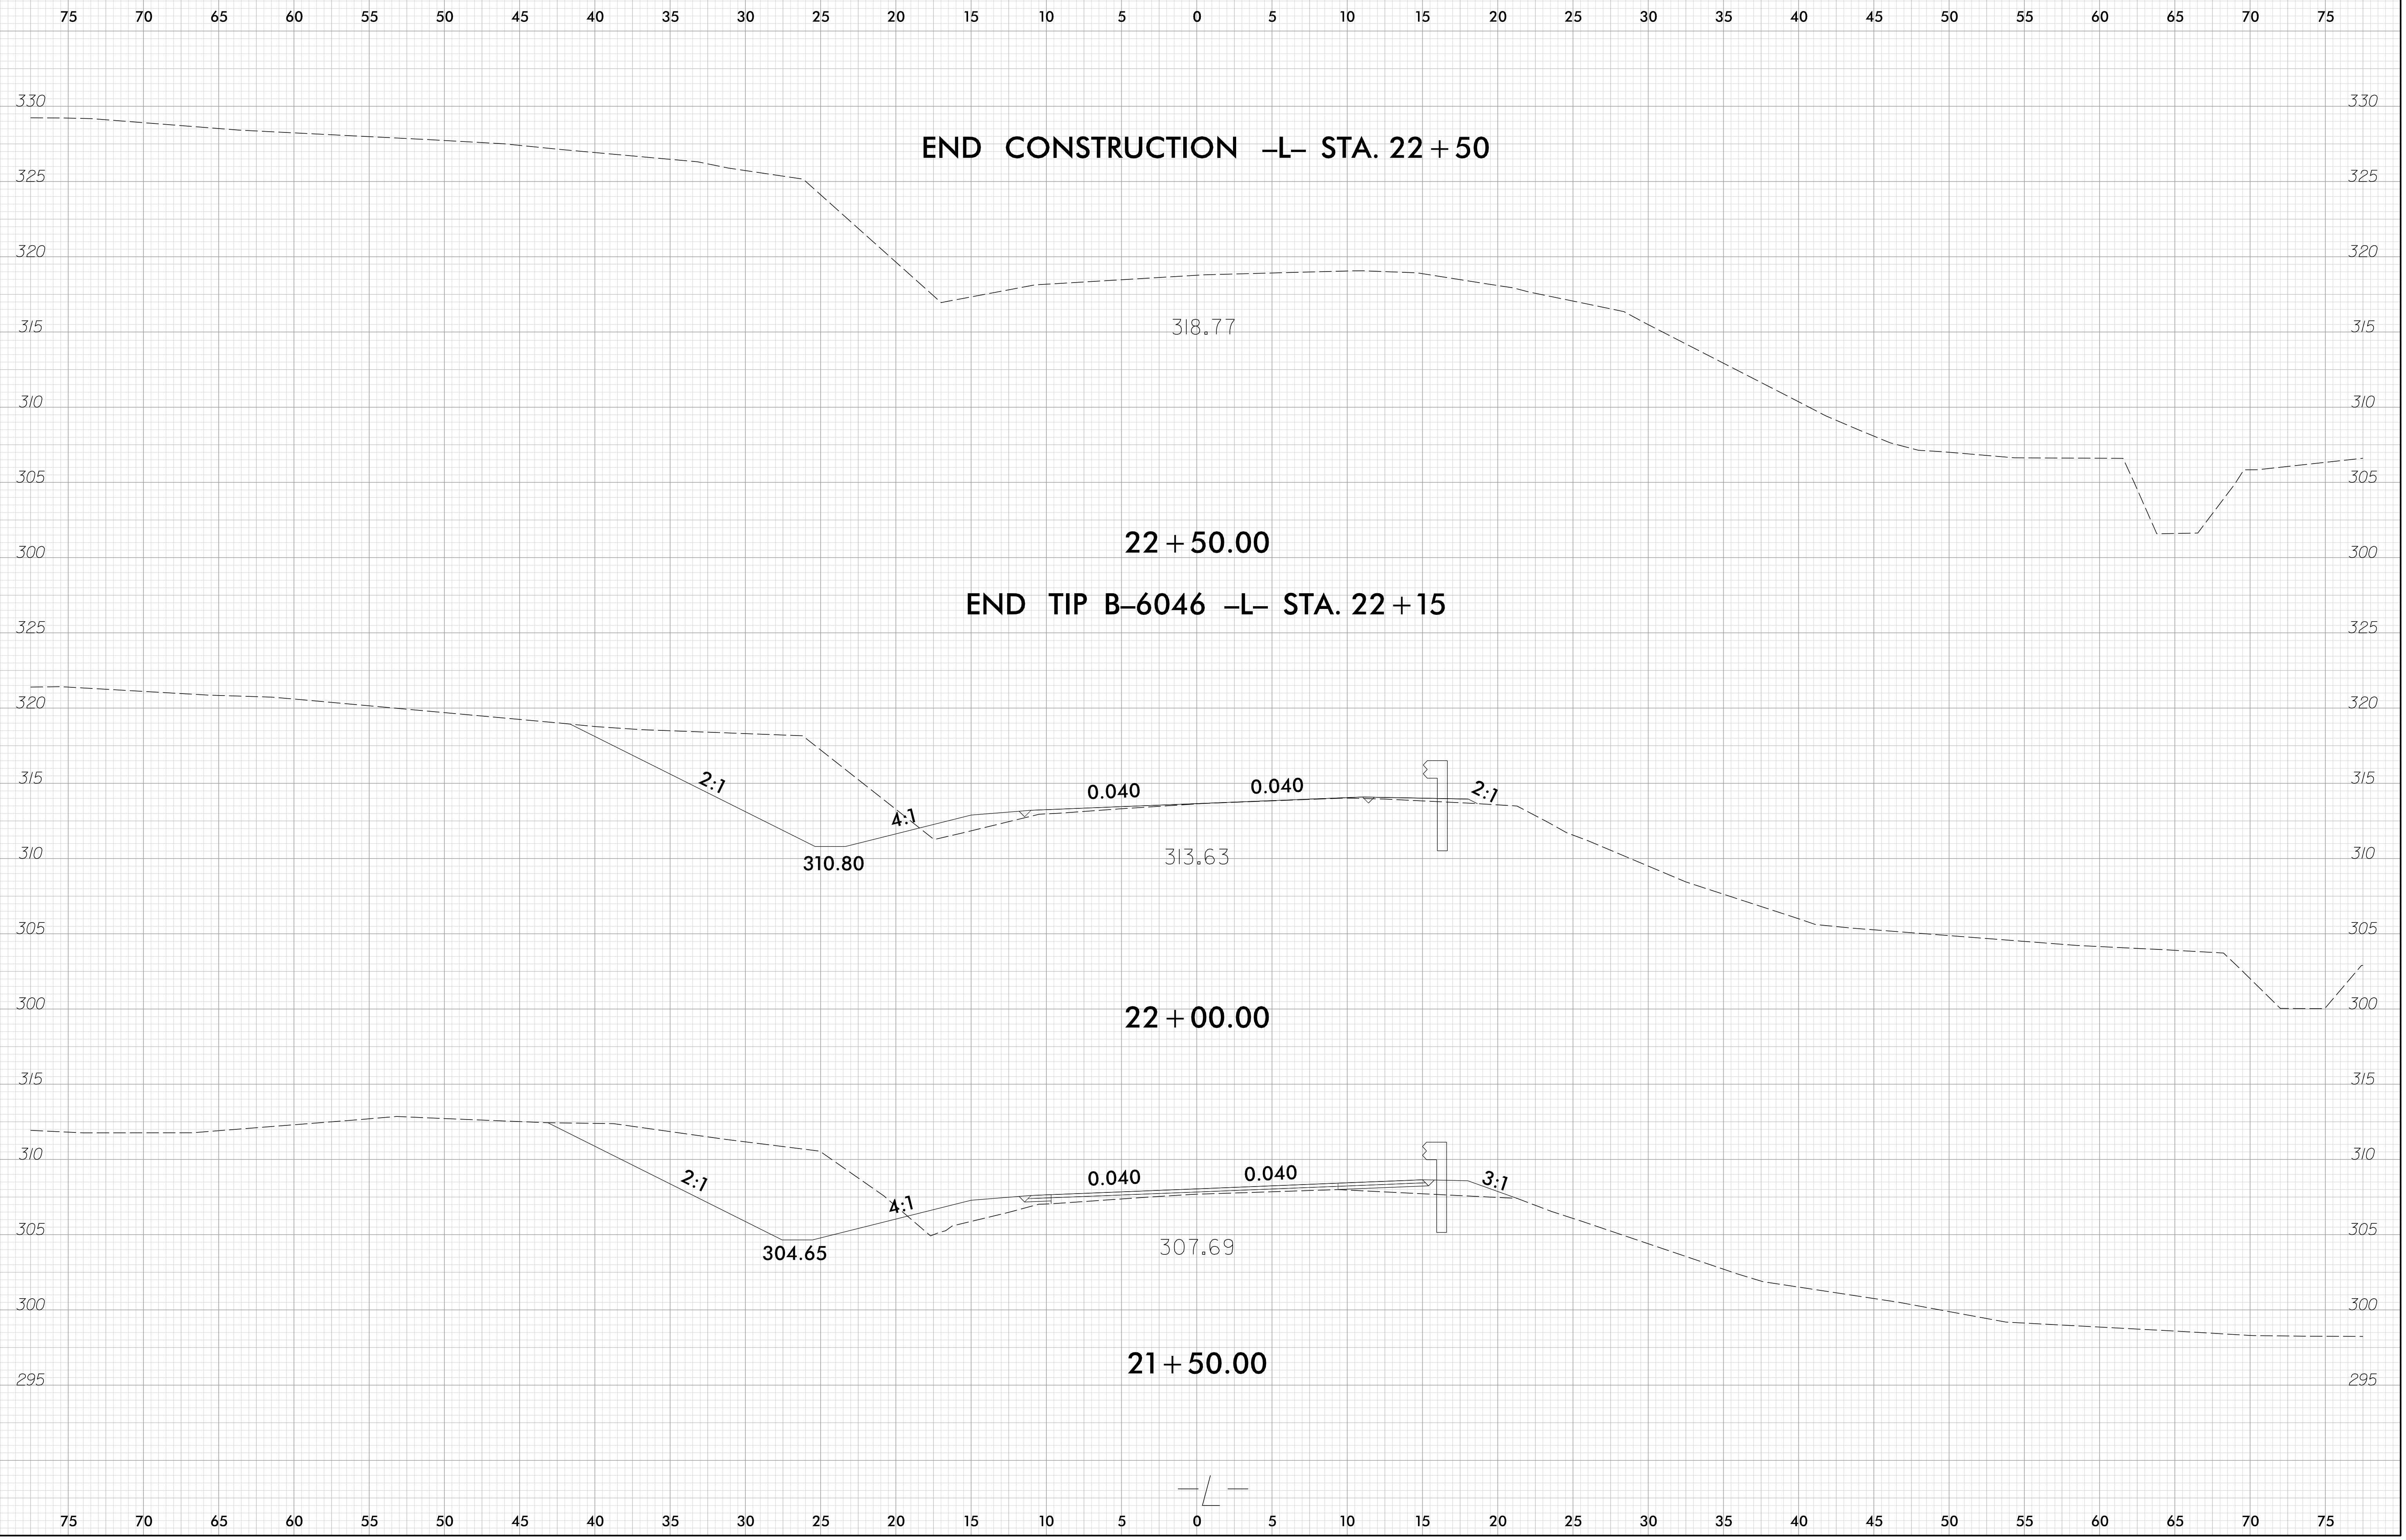

2:48:28 PM  
C:\Projects\19-55-01\_SMU.B.6046\_SRI1917\_Over\_Long\_Creek\NC00T\Roadway\Corridor-Modeling\B6046\_L\_XSC\_SHT.dgn  
Brian\_Tusk