


6/23/16

0 2.5 5	PROJ. REFERENCE NO.	SHEET NO.
	B-6046	X-9

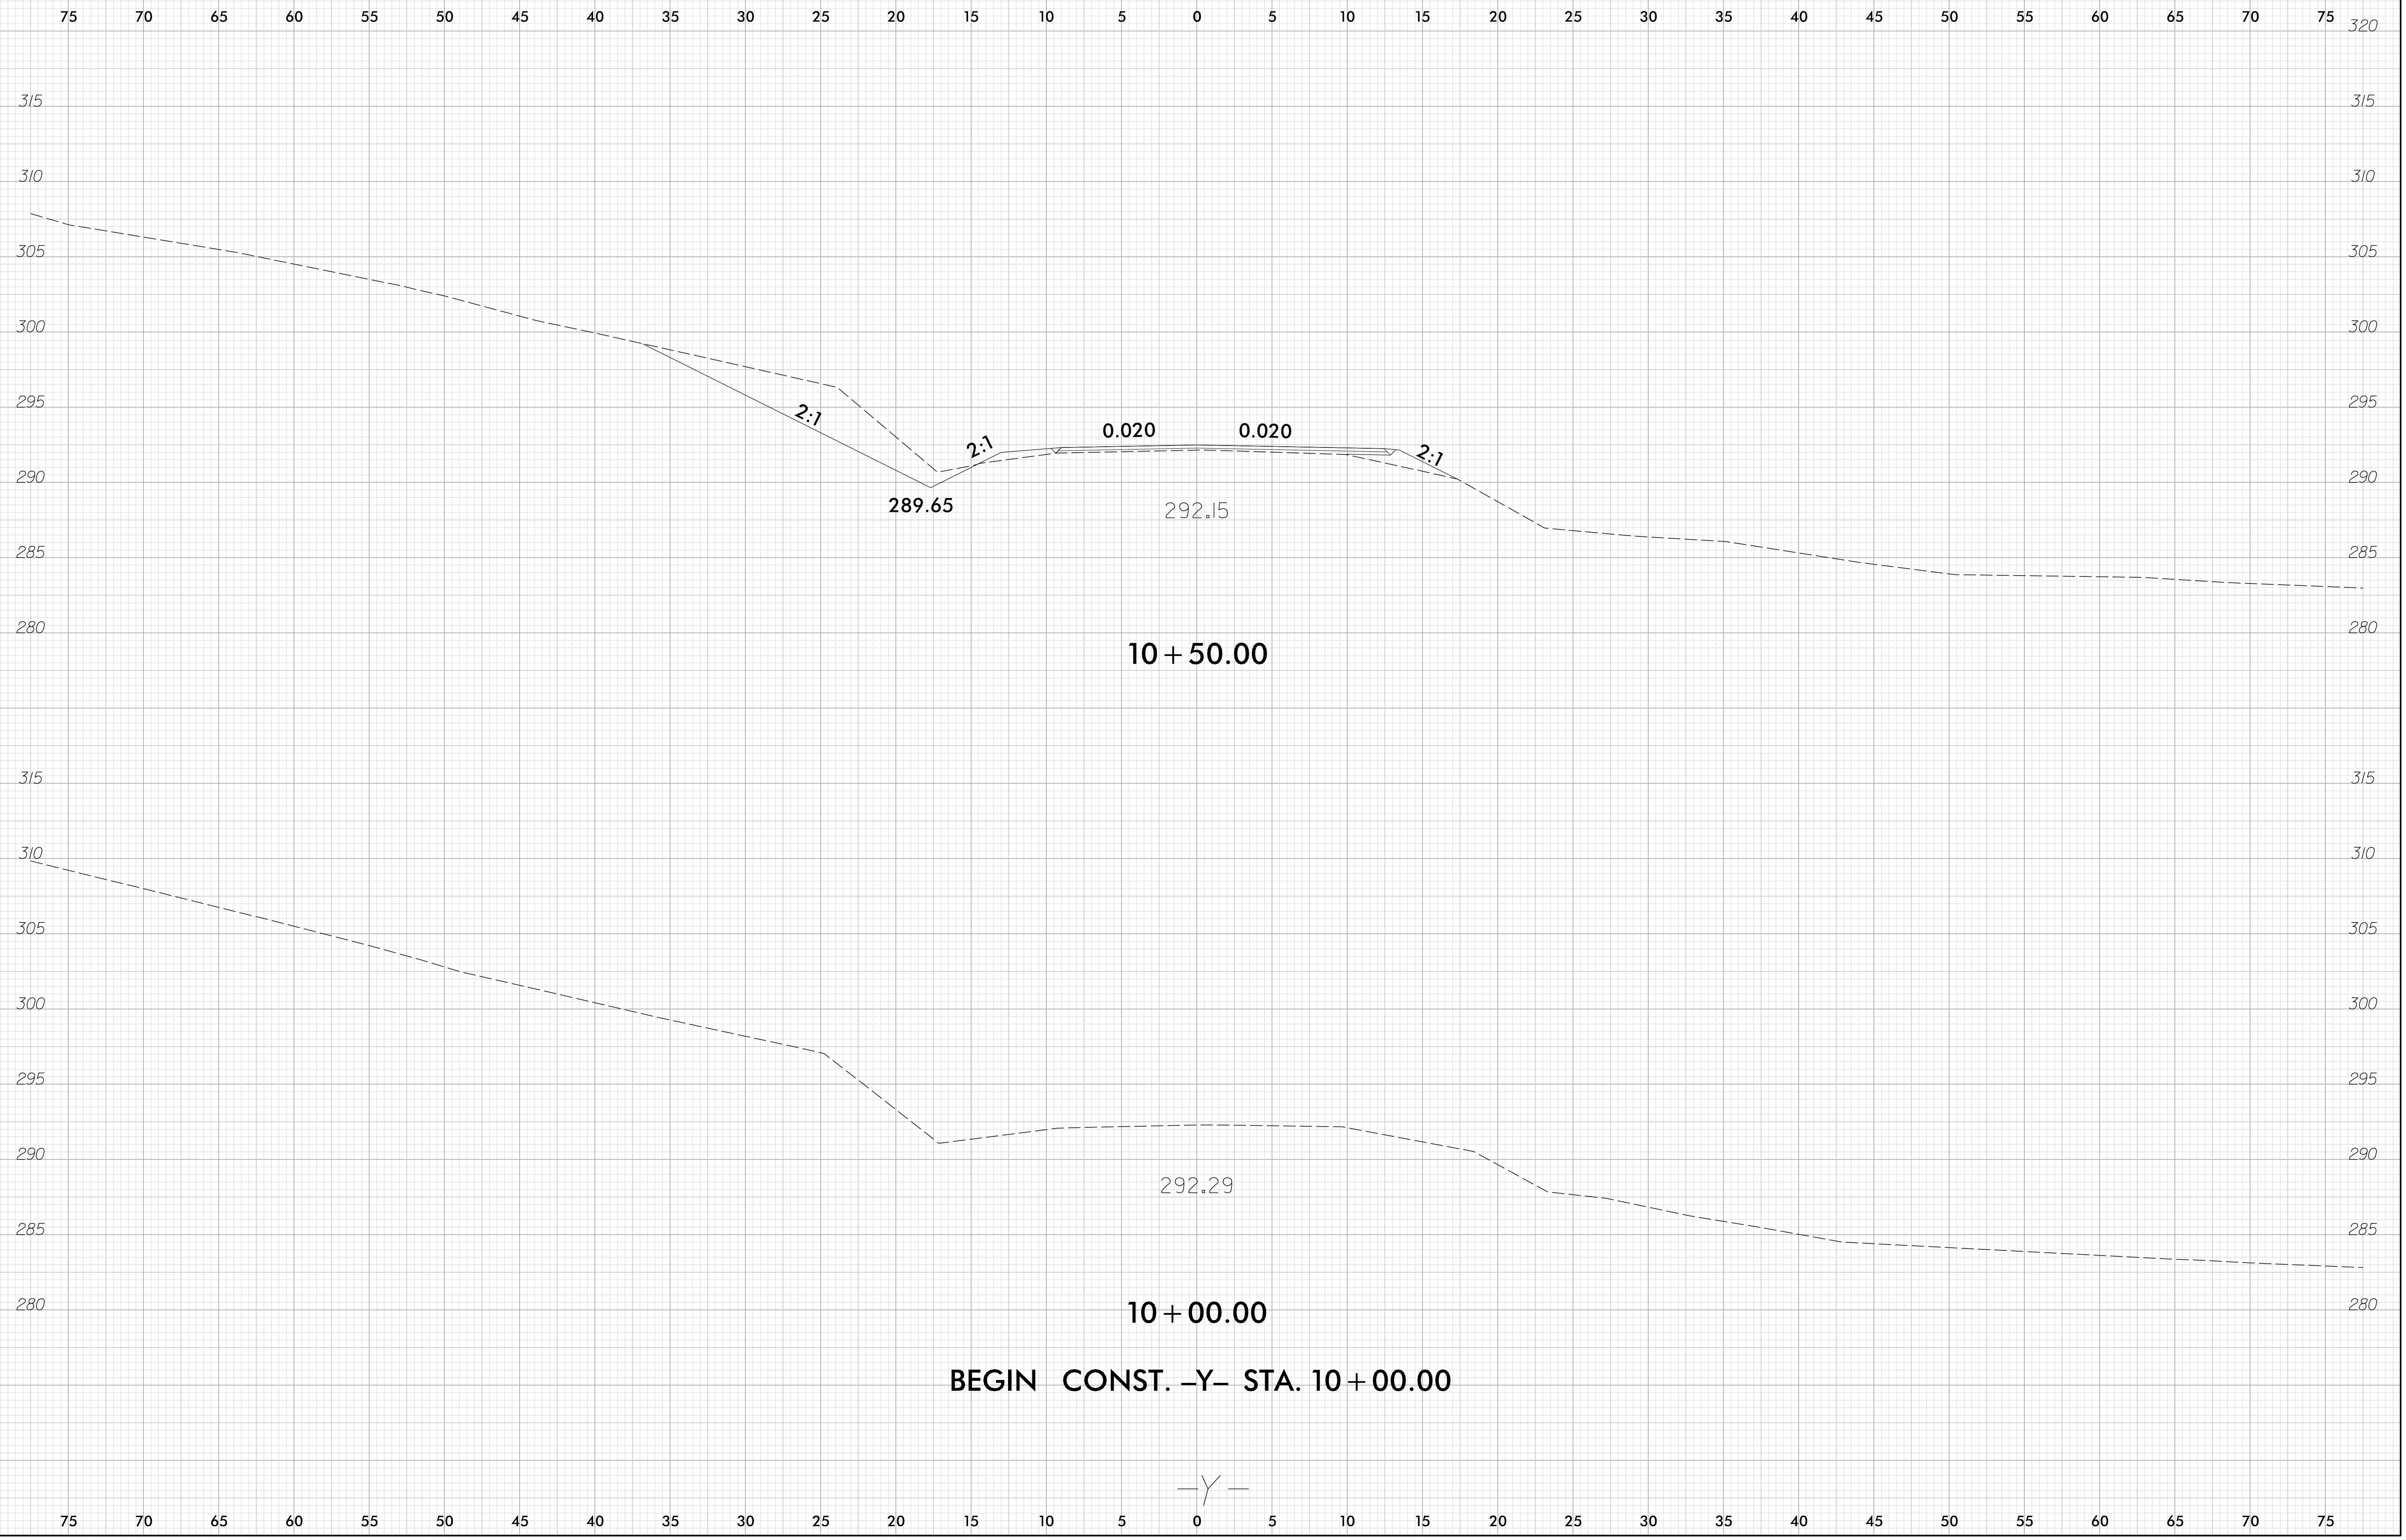

I:\Projects\19-55-01_SMU.B.6046_SRI1717_Over_Long_Creek\NCDDT\Roadway\Corridor-Modeling\B6046_Y1_XSC_SHT.dgn

2:48:30 PM
Brihan, Turk