


6/23/16

0 2.5 5	PROJ. REFERENCE NO.	SHEET NO.
	B-6046	X-10

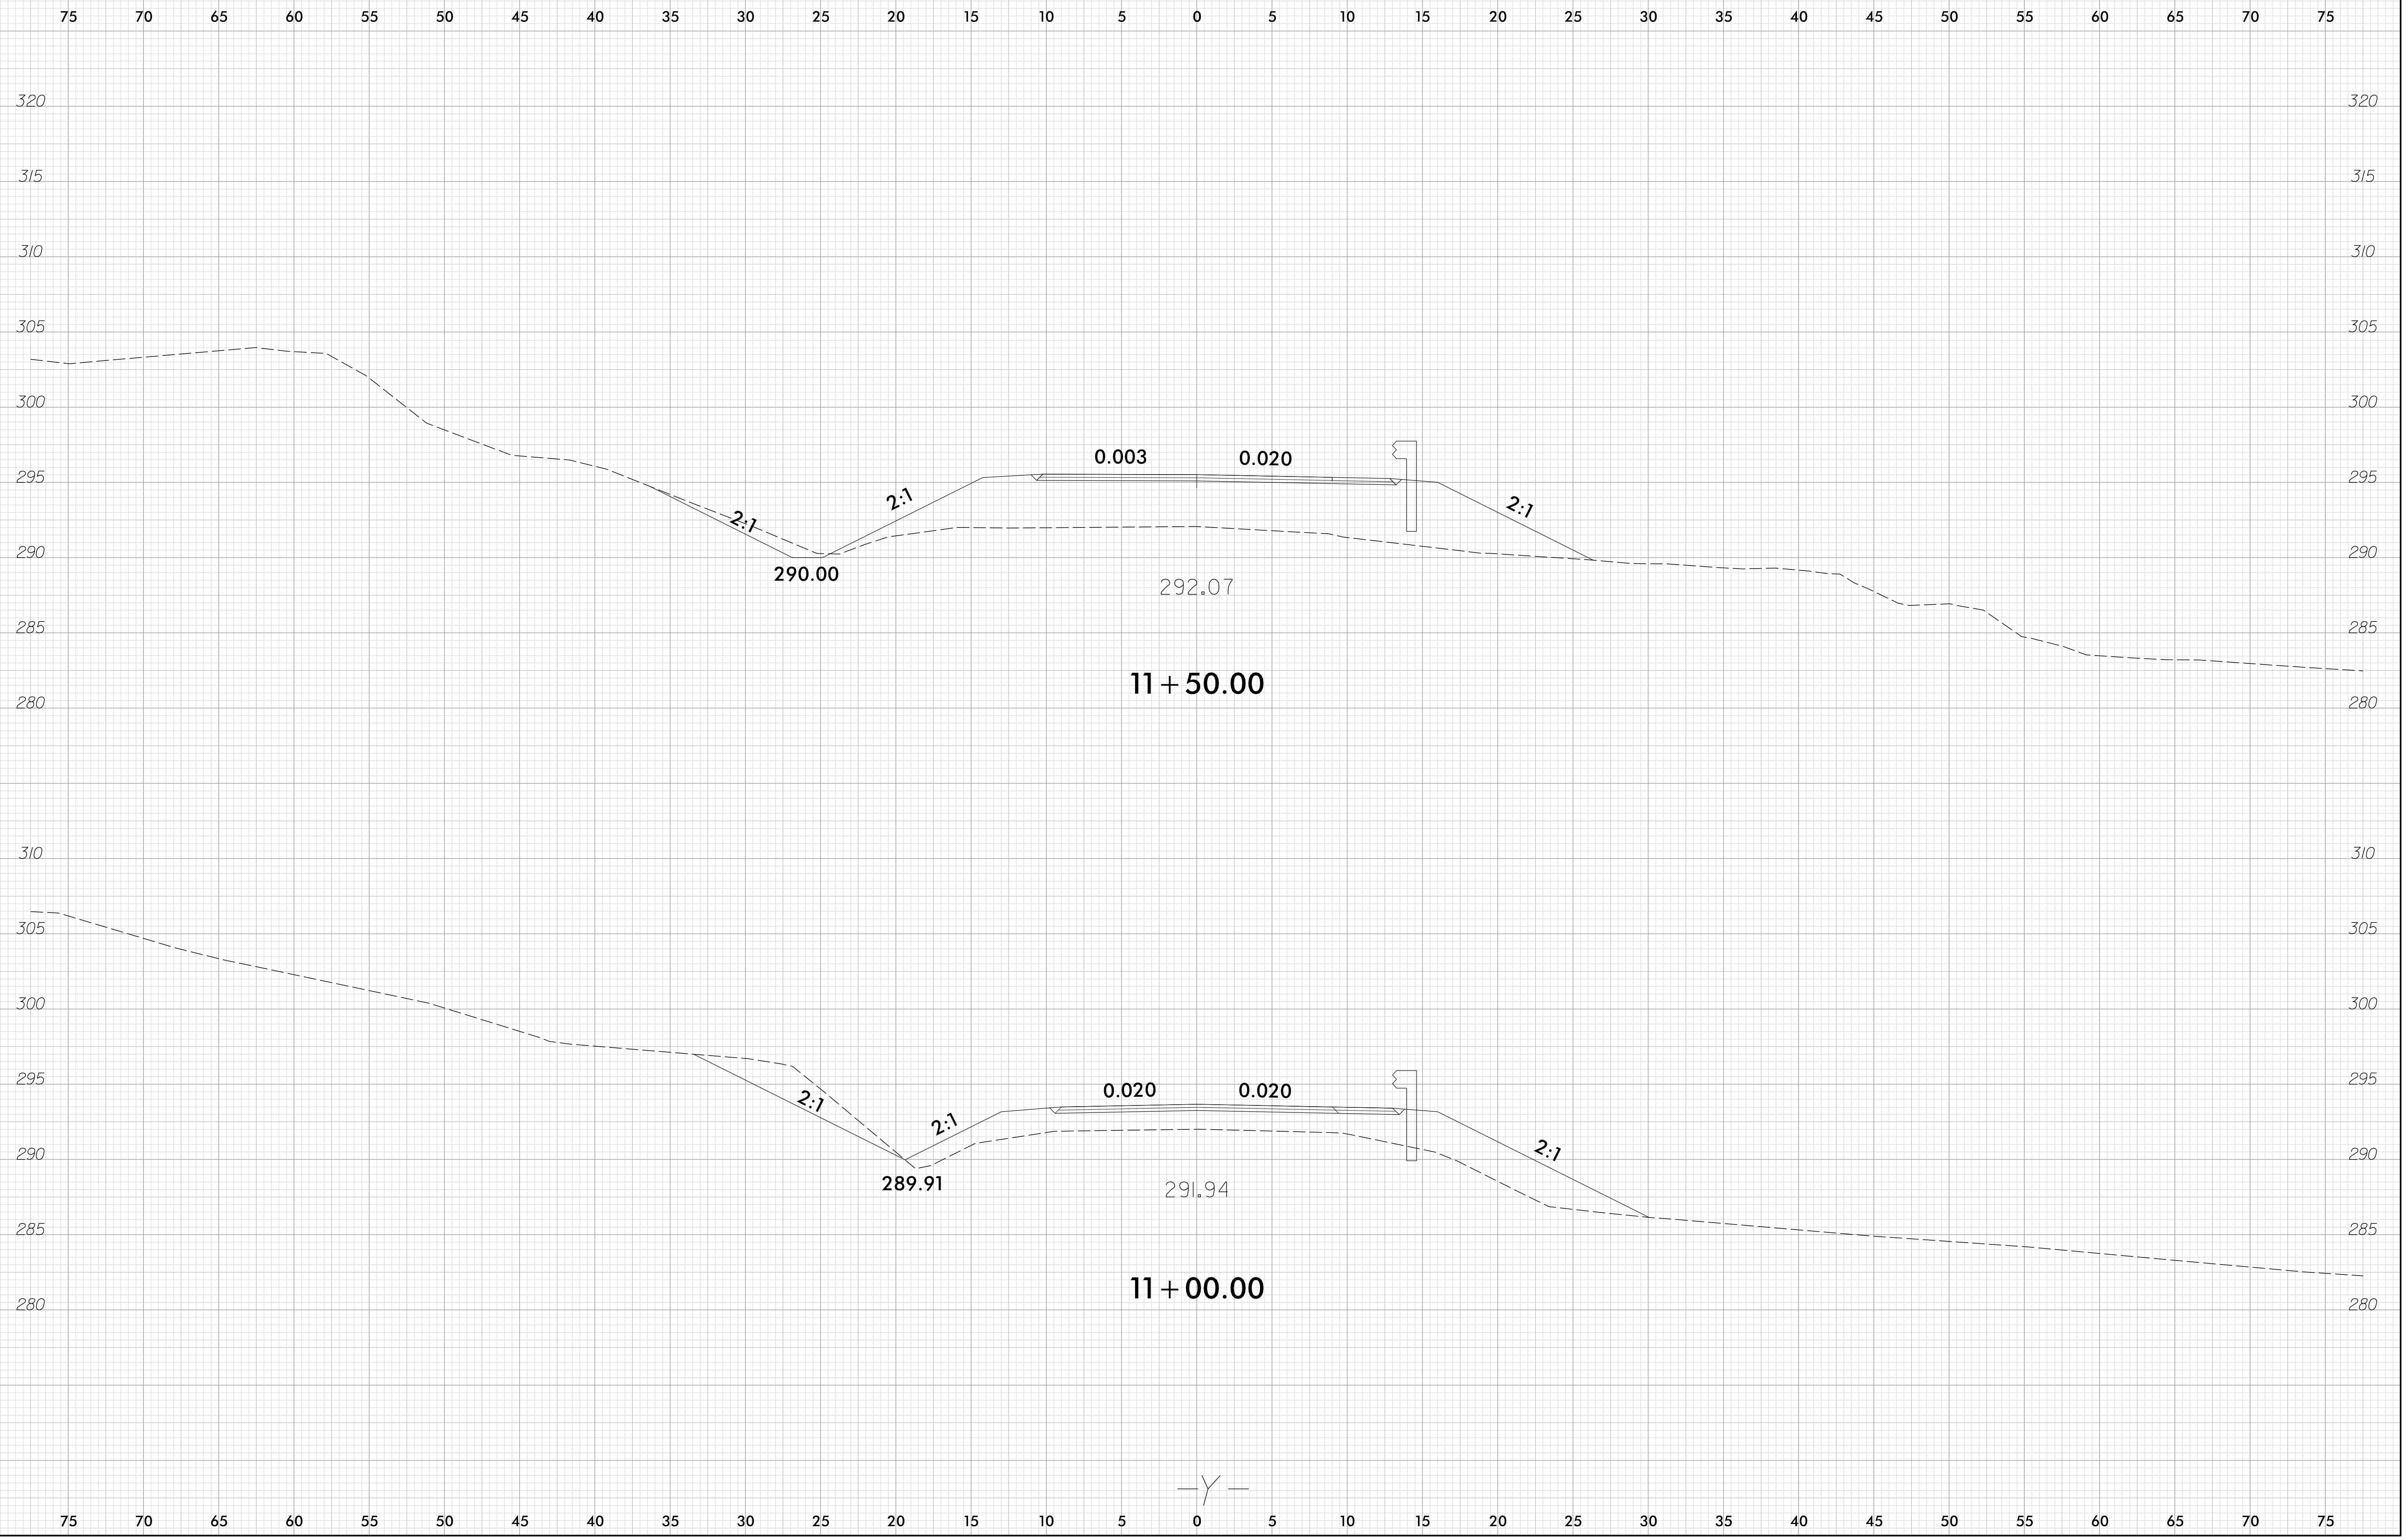

I:\Projects\19-55-01\_SMU\_B\_6046\_SRI17\_Over\_Long\_Creek\NCDOT\_Roadway\Corridor-Modeling\B6046\_Y1\_XSC\_SHT.dgn

2:48:32 PM