


6/23/16

0 2.5 5	PROJ. REFERENCE NO.	SHEET NO.
	B-6046	X-11

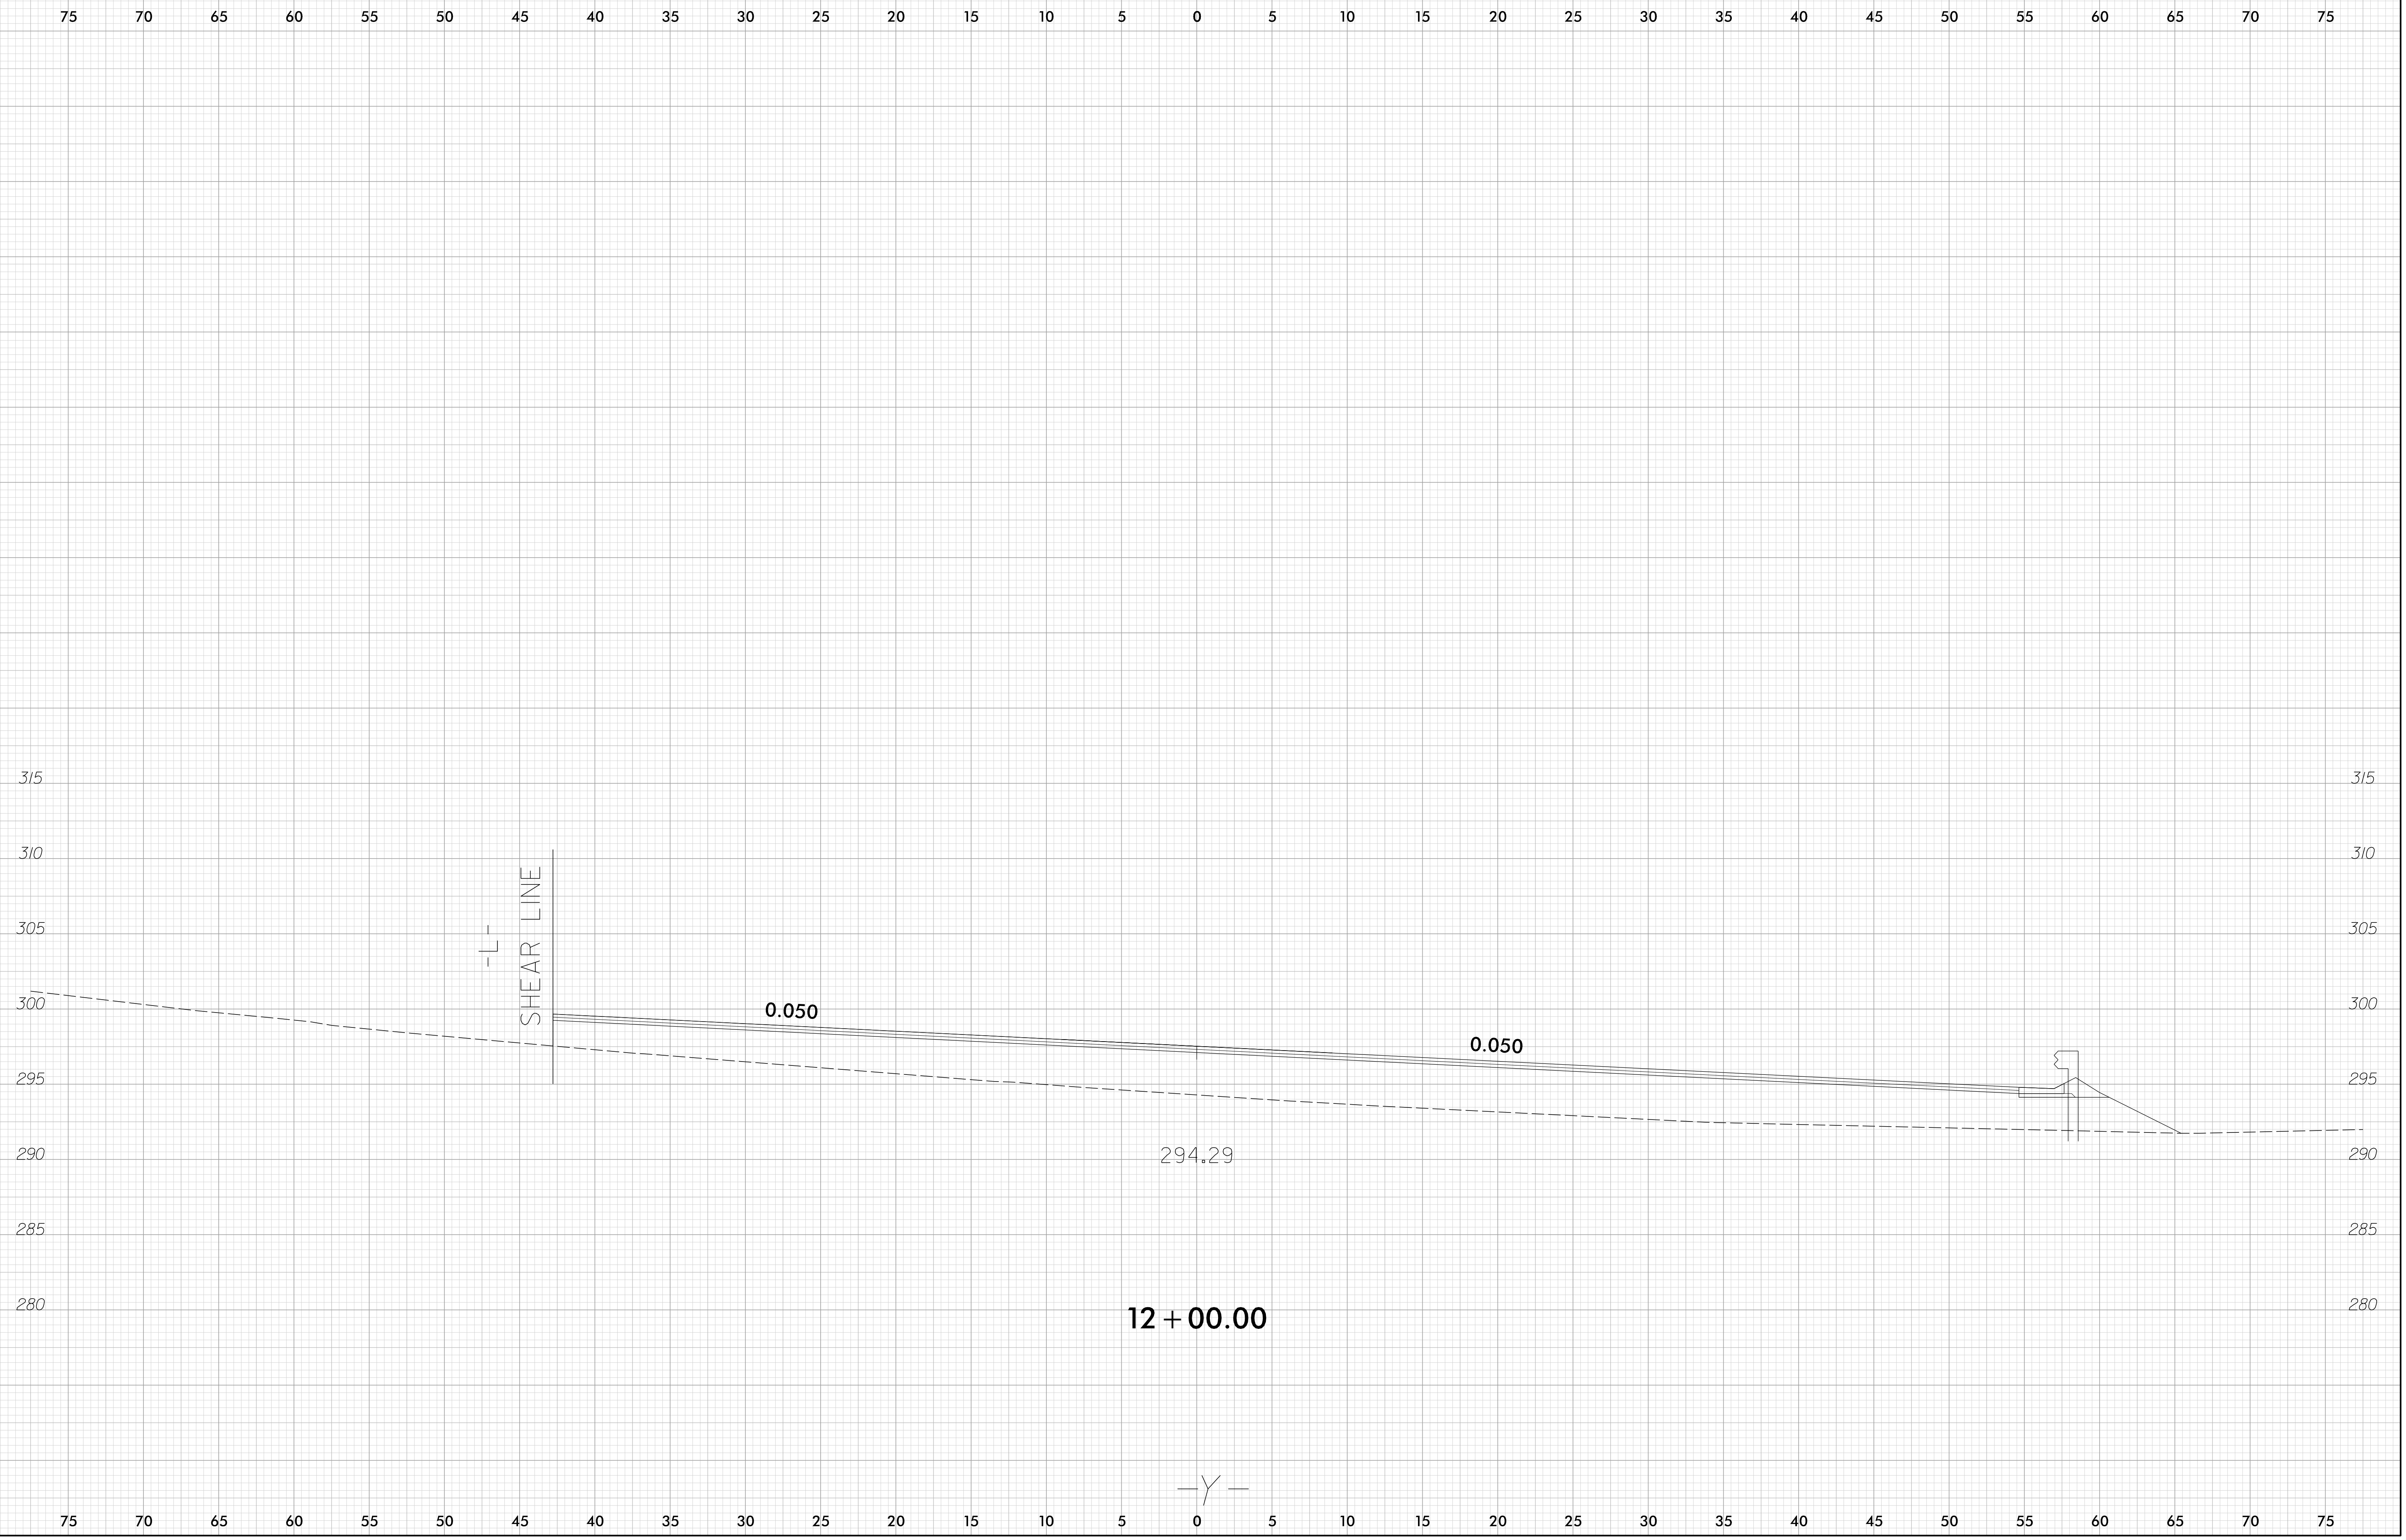

2:48:34 PM
C:\Projects\19-55-01_SMU.B.6046_SRI917_Over_Long_Creek\NC00T\Roadway\Corridor-Modeling\B6046_Y1_XSC_SHT.dgn
Brihan, Turk

— Y —