
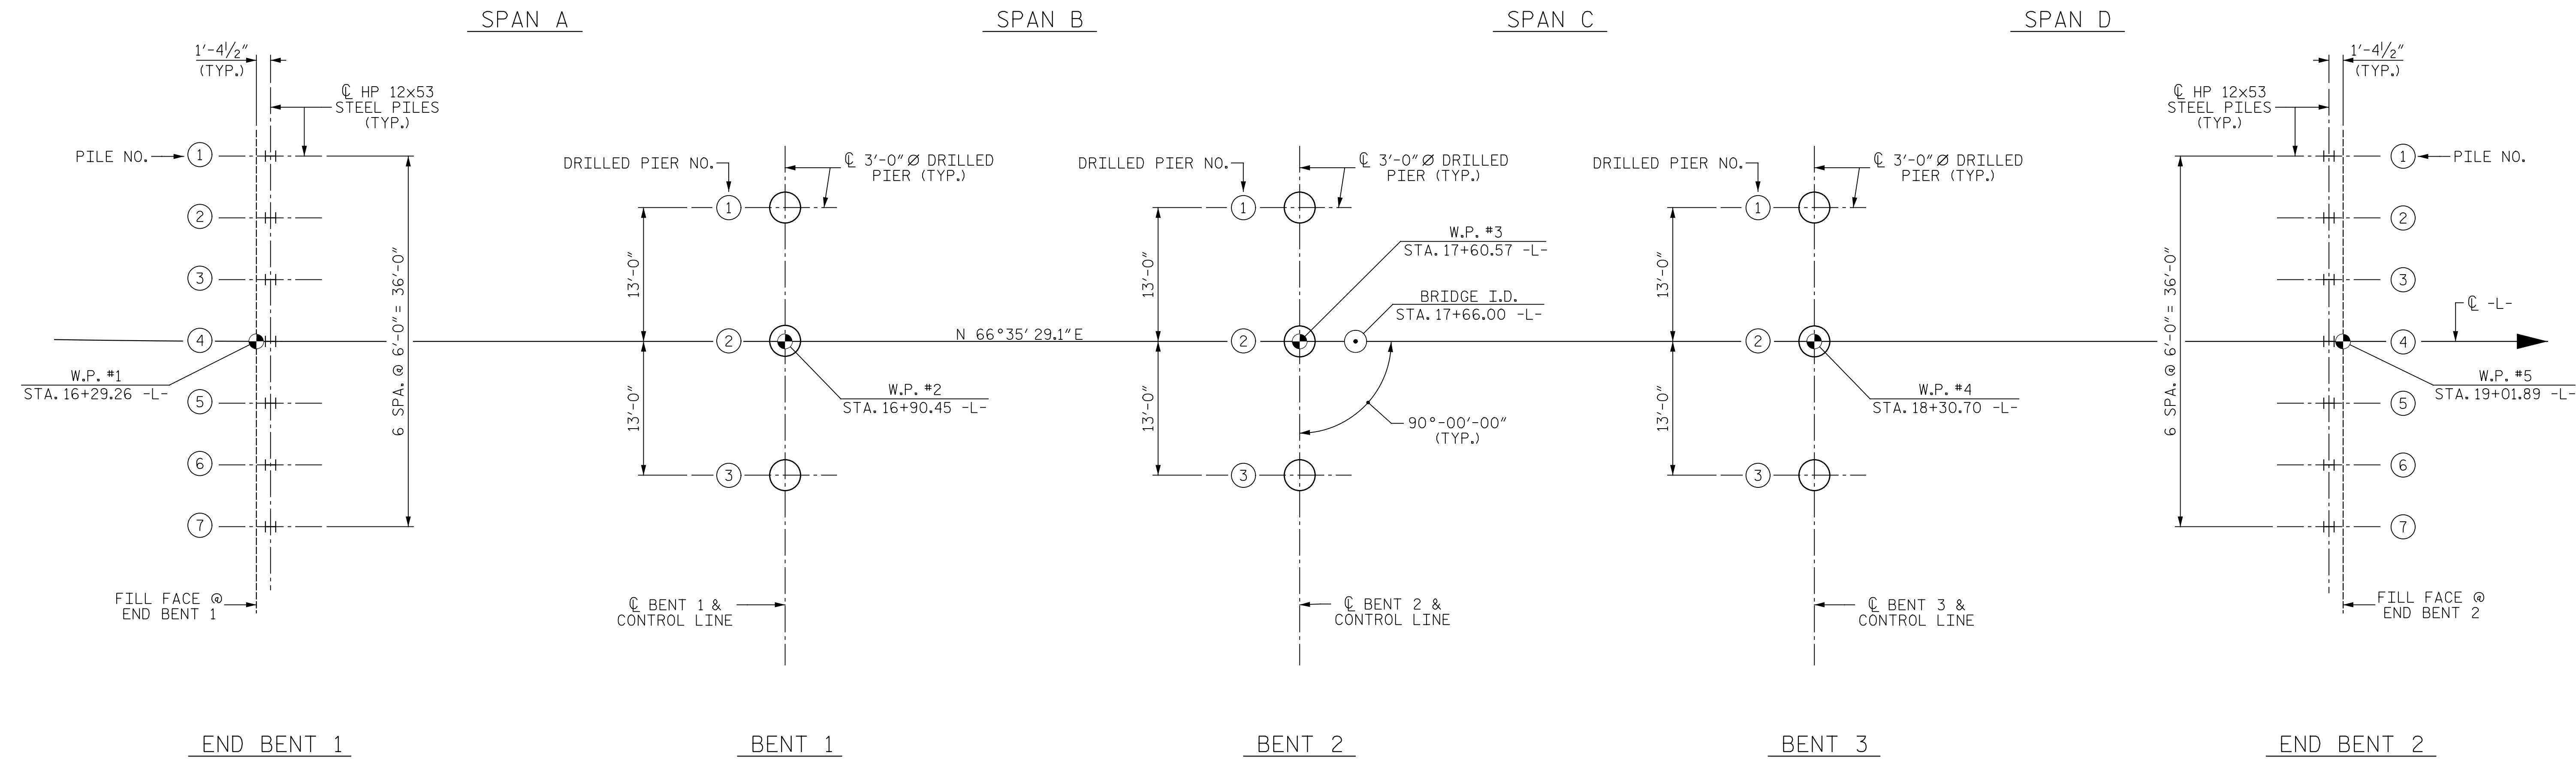


Pen Table: R:\cecad\Plotting\Structures\NCDOT\Pen Tables\ICE_NC_Struct.tbl
Print Driver: R:\cecad\Plotting\Structures\NCDOT\Plot Config\22x34_PDF_ICE.pltfcfg
User: jim.austin
Plot Date: 11/14/2023 4:06:21 PM
File Name: R:\Projects\19-55.01_SMU.B.6046_SRI917_Over_Long_Creek\NCDOT\Structures\Drawings\Find\401.003.B6046_SMU_FL_830102.dgn

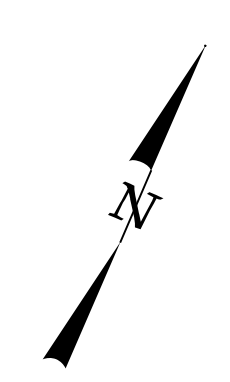

FOUNDATION LAYOUT
 (PILES DIMENSIONED FROM W.P. TO ϕ PILE AT BOT. OF CAP)


PROJECT NO. B-6046
STANLY COUNTY
 STATION: 17+66.00 -L-

SHEET 2 OF 4

STATE OF NORTH CAROLINA
 DEPARTMENT OF TRANSPORTATION
 RALEIGH

GENERAL DRAWING

FOR BRIDGE OVER LONG CREEK ON
 SR 1917 (BETHLEHEM CHURCH RD)
 BETWEEN SR 1953 (BARBEES GROVE
 RD) AND SR 1954 (OLD AQUADALE RD)

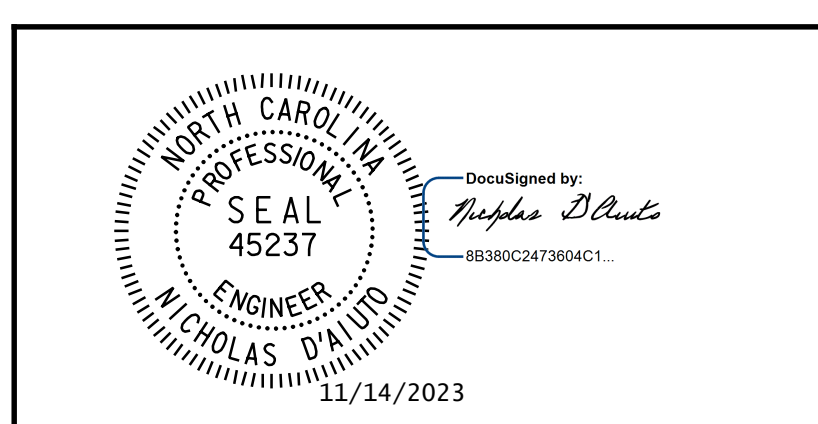

ICE of CAROLINAS, PLLC
 4505 Falls of Neuse Road, Suite 110
 Raleigh, North Carolina 27609
 Phone: 919-822-0333
 License #: P-0999

**DOCUMENT NOT CONSIDERED FINAL
 UNLESS ALL SIGNATURES COMPLETED**

DRAWN BY : J. N. AUSTIN DATE : 8-10-22
 CHECKED BY : N. D'AIUTO DATE : 8-12-22
 DESIGN E.O.R. : N. D'AIUTO DATE : 1-4-23

REVISIONS						SHEET NO.
NO.	BY:	DATE:	NO.	BY:	DATE:	S-02
1			3			TOTAL SHEETS
2			4			24