

4:27:00 PM
 \\rdu-f11e-01\iceer-du\Projects\19+55.01\SMU.B.6046_SRI917_cover_Long_Creek\NCD00T\Traffic\Signing\CADD\Sign_Designs\B-6046_PMP-1.dgn
 corbin_jackson

T.I.P.: B-6046

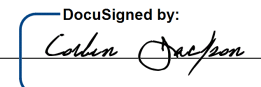
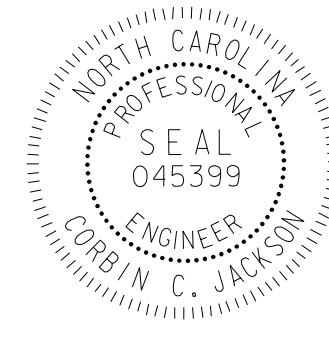
CONTRACT: 204830

**STATE OF NORTH CAROLINA
 DEPARTMENT OF TRANSPORTATION**

**PAVEMENT MARKING PLAN
 STANLEY COUNTY**

**LOCATION: REPLACE BRIDGE No. 0102 ALONG SR 1917 (BETHLEHEM CHURCH RD)
 OVER LONG CREEK**

TYPE OF WORK: GRADING, DRAINAGE, PAVING, AND STRUCTURE

TIP NO.	SHEET NO.
B-6046	PMP - 1
APPROVED: 	
DATE: 11/8/2023	
	
DOCUMENT NOT CONSIDERED FINAL UNLESS ALL SIGNATURES COMPLETED	

INDEX

SHEET NO.	DESCRIPTION
PMP-1	PAVEMENT MARKING PLAN TITLE, NOTES AND PAVMENT MARKING SCHEDULE
PMP-2	PAVEMENT MARKING PLAN

GENERAL NOTES

THE FOLLOWING GENERAL NOTES APPLY AT ALL TIMES FOR THE DURATION OF THE CONSTRUCTION PROJECT, EXCEPT WHEN OTHERWISE NOTED IN THE PLAN, OR DIRECTED BY THE ENGINEER.

A) INSTALL PAVEMENT MARKINGS AND PAVEMENT MARKERS ON THE FINAL SURFACE AS FOLLOWS:

ROAD NAME	MARKING	MARKER
SR 1917	THERMOPLASTIC	RAISED
BRIDGE DECK	COLD APPLIED PLASTIC TYPE 1	RAISED

B) TIE PROPOSED PAVEMENT MARKING LINES TO EXISTING PAVEMENT MARKING LINES.

C) PASSING ZONES WILL BE DETERMINED IN THE FIELD AND MUST BE APPROVED BY THE ENGINEER.

D) REMOVE ALL RESIDUE AND SURFACE LAITANCE BY ACCEPTABLE METHODS ON CONCRETE BRIDGE DECKS PRIOR TO PLACING (insert marking material) PAVEMENT MARKING MATERIAL.

ROADWAY STANDARD DRAWING

THE FOLLOWING ROADWAY STANDARDS AS APPEAR IN "ROADWAY STANDARD DRAWINGS" - PROJECT SERVICES UNIT - N.C. DEPARTMENT OF TRANSPORTATION - RALEIGH, N.C., DATED JANUARY 2024 ARE APPLICABLE TO THIS PROJECT AND BY REFERENCE HEREBY ARE CONSIDERED A PART OF THESE PLANS:

STD. NO.	TITLE
1205.01	PAVEMENT MARKINGS - LINE TYPES AND OFFSETS
1205.02	PAVEMENT MARKINGS - TWO-LANE AND MULTILANE ROADWAYS
1205.12	PAVEMENT MARKINGS - BRIDGES
1250.01	RAISED PAVEMENT MARKERS - INSTALLATION SPACING
1251.01	RAISED PAVEMENT MARKERS - PERMANENT AND TEMPORARY
1253.01	RAISED PAVEMENT MARKERS - SNOWPLOWABLE
1261.01	GUARDRAIL AND BARRIER DELINEATORS - INSTALLATION SPACING
1261.02	GUARDRAIL AND BARRIER DELINEATORS - TYPES AND MOUNTING
1262.01	GUARDRAIL END DELINEATION

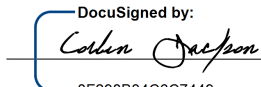
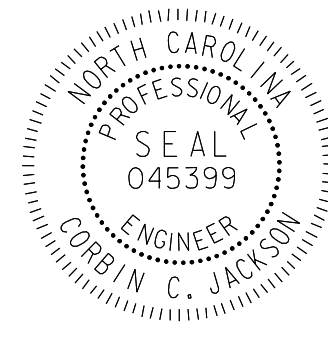
PAVEMENT MARKING SCHEDULE

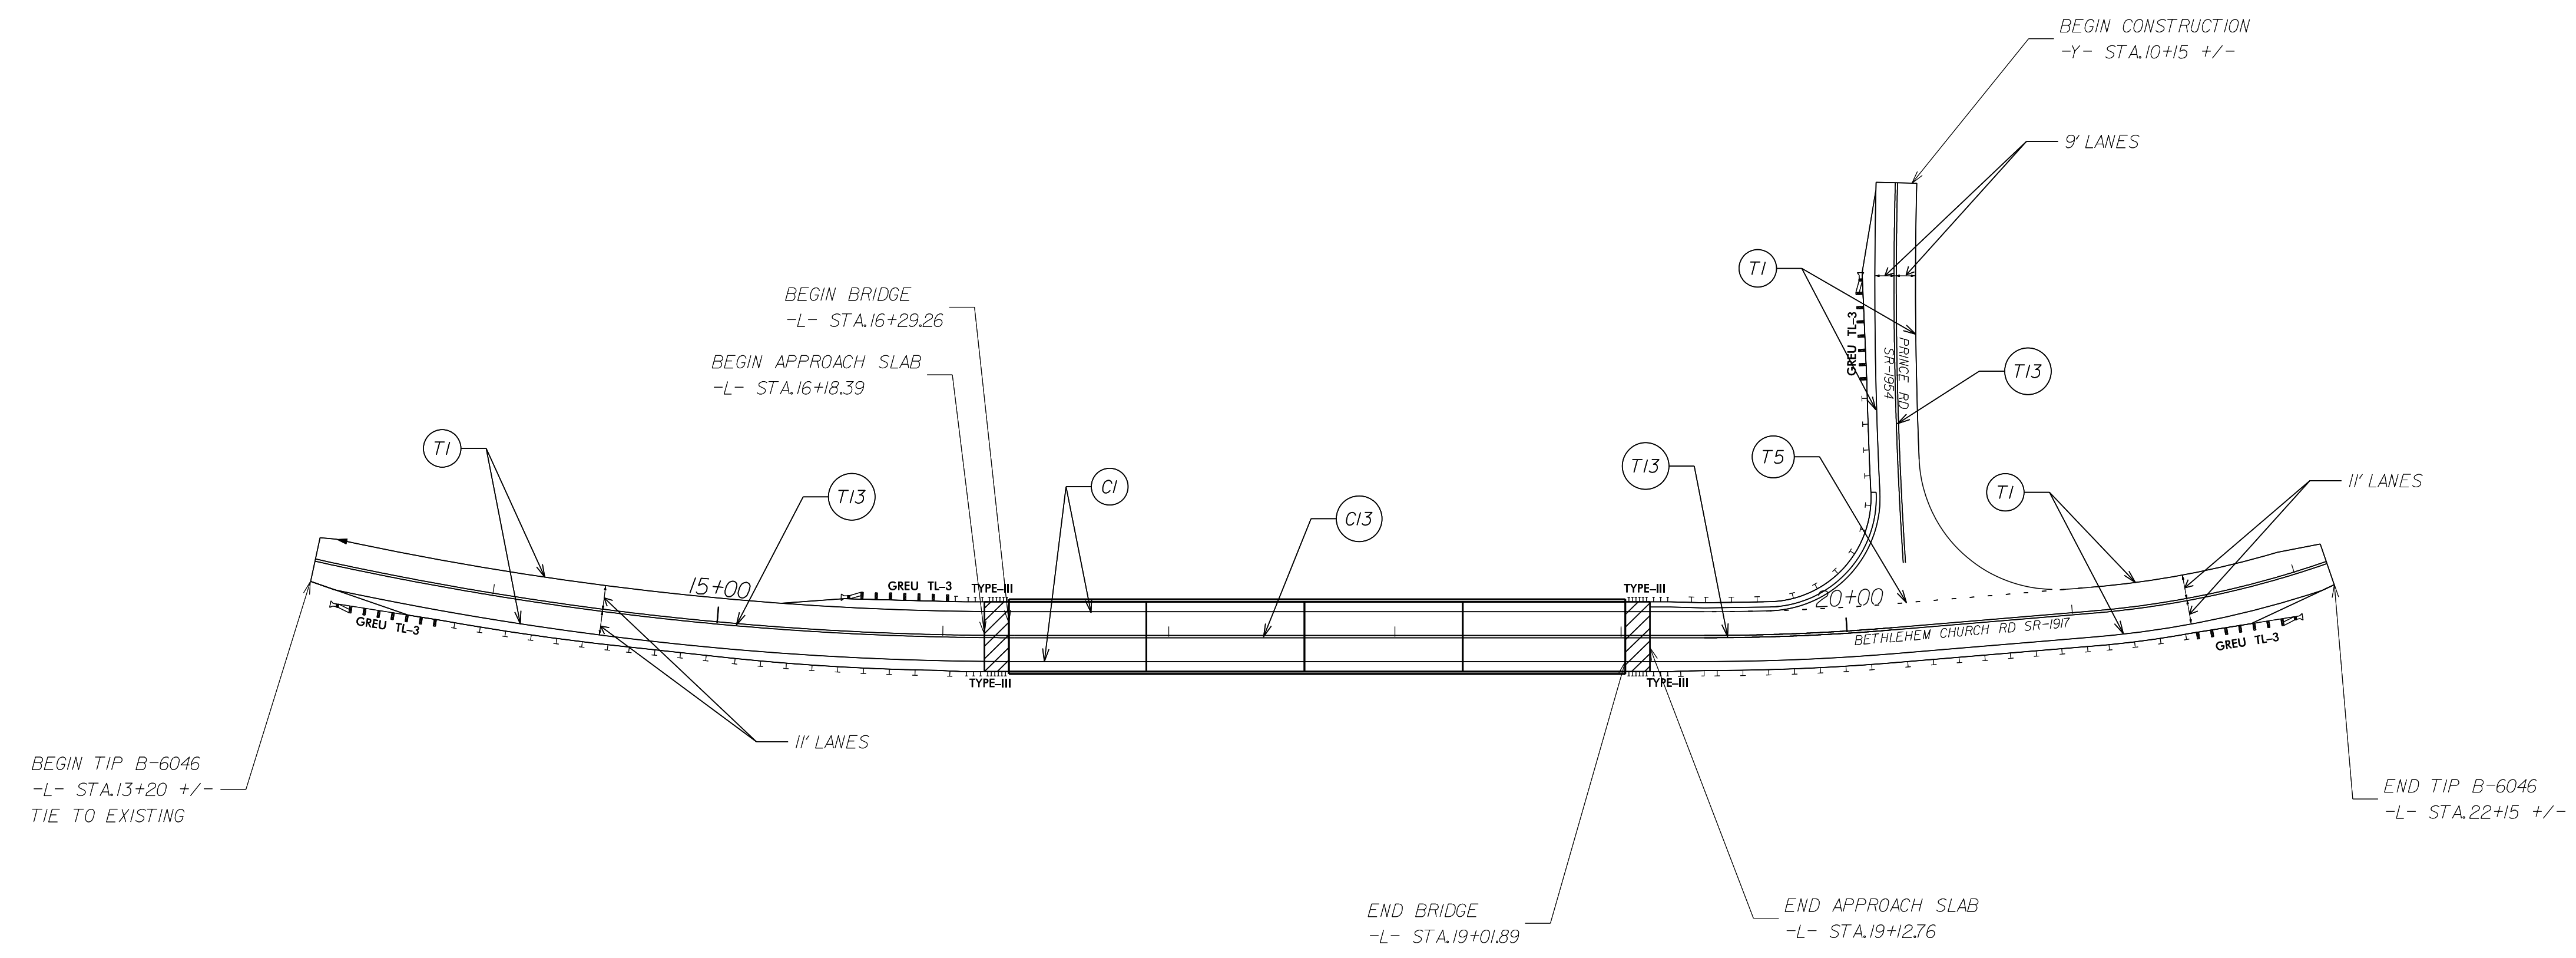
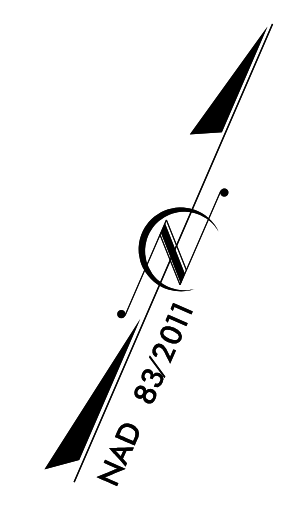
THERMOPLASTIC (4" ,90 MILLS)	
T1	WHITE EDGELINE
T5	2 FT.- 6 FT./SP WHITE MINISKIP
T13	YELLOW DOUBLE CENTER
COLD APPLIED PLASTIC 4" TYPE 1	
C1	WHITE EDGELINE
C13	YELLOW DOUBLE CENTER
MARKERS	
MA	YELLOW & YELLOW

PLAN PREPARED BY: ICE OF CAROLINAS, PLLC

CORBIN JACKSON, P.E. TRANSPORTATION ENGINEER
STUART BOURNE, P.E. SENIOR TRAFFIC ENGINEER

ICE of CAROLINAS, PLLC
 ICE of Carolinas, PLLC
 4505 Falls of Neuse Road, Suite 110
 Raleigh, North Carolina 27609
 Phone: 803-822-0333
 License #: P-0599

TIP NO.	SHEET NO.
B-6046	PMP-2
APPROVED: 	
DATE: 10/20/2023	
SEAL	
	
DOCUMENT NOT CONSIDERED FINAL UNLESS ALL SIGNATURES COMPLETED	



I:\06400_AW_01\IceRoad\Projects\19-55.01_SMLL.B.6046_SRI917_over_Long_Creek\WCDOT\Traffic\Signing\CADD\Sign_Designs\B-6046_PMP-2.dgn
 corbin.jackson

ICE of CAROLINAS, PLLC
 ICE of Carolinas, PLLC
 4505 Falls of Neuse Road, Suite 110
 Raleigh, North Carolina 27609
 Phone: 803-822-0333
 License # P-0999

PAVEMENT MARKING PLAN