


SIGN NUMBER: 514 TYPE: D QUANTITY: 1 SIGN WIDTH: 5'-0" HEIGHT: 2'-6" TOTAL AREA: 12.5 Sq.Ft. BORDER TYPE: FLUSH RECESS: 0" WIDTH: 1" RADII: 3" NO. Z BARS: LENGTH:	BACKG COLOR: Green COPY COLOR: White <table border="1"> <thead> <tr> <th>SYMBOL</th> <th>X</th> <th>Y</th> <th>WID</th> <th>HT</th> </tr> </thead> <tbody> <tr> <td>AR_Type D</td> <td>9.8</td> <td>17</td> <td>5</td> <td>7.5</td> </tr> <tr> <td>AR_Type D</td> <td>7.3</td> <td>5.2</td> <td>5</td> <td>7.5</td> </tr> </tbody> </table>	SYMBOL	X	Y	WID	HT	AR_Type D	9.8	17	5	7.5	AR_Type D	7.3	5.2	5	7.5	DESIGN BY: none PROJECT ID: ID CHECKED BY: LOCATION: Nov 11, 2023 DIV: DIV
SYMBOL	X	Y	WID	HT													
AR_Type D	9.8	17	5	7.5													
AR_Type D	7.3	5.2	5	7.5													

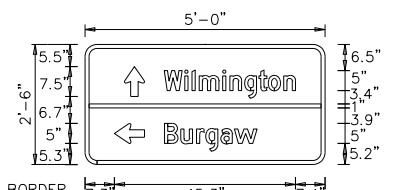


BORDER R=3" TH=1" Panel Style: guide_exp_advance_a.ssi M.U.T.C.D.: 2009 Edition

Spacing Factor is 1 unless specified otherwise

Letter locations are panel edge to lower left corner															Series/Size
															Text Length
W	i	l	m	i	n	g	t	o	n						D 2000
19.8	24.9	26.7	28.5	34.4	36.2	39.9	43.5	45.8	49.7						32.8
B	u	r	g	a	w										D 2000
19.9	24	27.9	30.2	34	37.4										23.2

FILENAME: Proposed signs NORTH CAROLINA D.O.T. SIGN DETAIL

SIGN NUMBER: 515 TYPE: D QUANTITY: 2 SIGN WIDTH: 4'-0" HEIGHT: 1-6" TOTAL AREA: 6 Sq.Ft. BORDER TYPE: FLUSH RECESS: 0" WIDTH: 0.5" RADII: 1.5" NO. Z BARS: LENGTH:	BACKG COLOR: Green COPY COLOR: White <table border="1"> <thead> <tr> <th>SYMBOL</th> <th>X</th> <th>Y</th> <th>WID</th> <th>HT</th> </tr> </thead> <tbody> </tbody> </table>	SYMBOL	X	Y	WID	HT	DESIGN BY: none PROJECT ID: ID CHECKED BY: LOCATION: Nov 16, 2023 DIV: DIV
SYMBOL	X	Y	WID	HT			

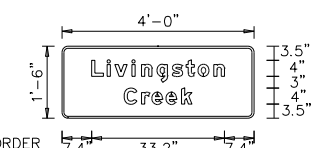

BORDER R=1.5" TH=0.5" Panel Style: guide_exp_advance_a.ssi M.U.T.C.D.: 2009 Edition

Spacing Factor is 1 unless specified otherwise

Letter locations are panel edge to lower left corner															Series/Size
															Text Length
L	i	v	i	n	g	s	t	o	n						EM 2000
7.4	11.2	13.2	17.4	19.8	23.7	27.5	31	34	38						33.2
C	r	e	e	k											EM 2000
15.5	19.9	22.5	26	29.9											17

FILENAME: Proposed signs NORTH CAROLINA D.O.T. SIGN DETAIL