


SECTION ALONG C ROADWAY

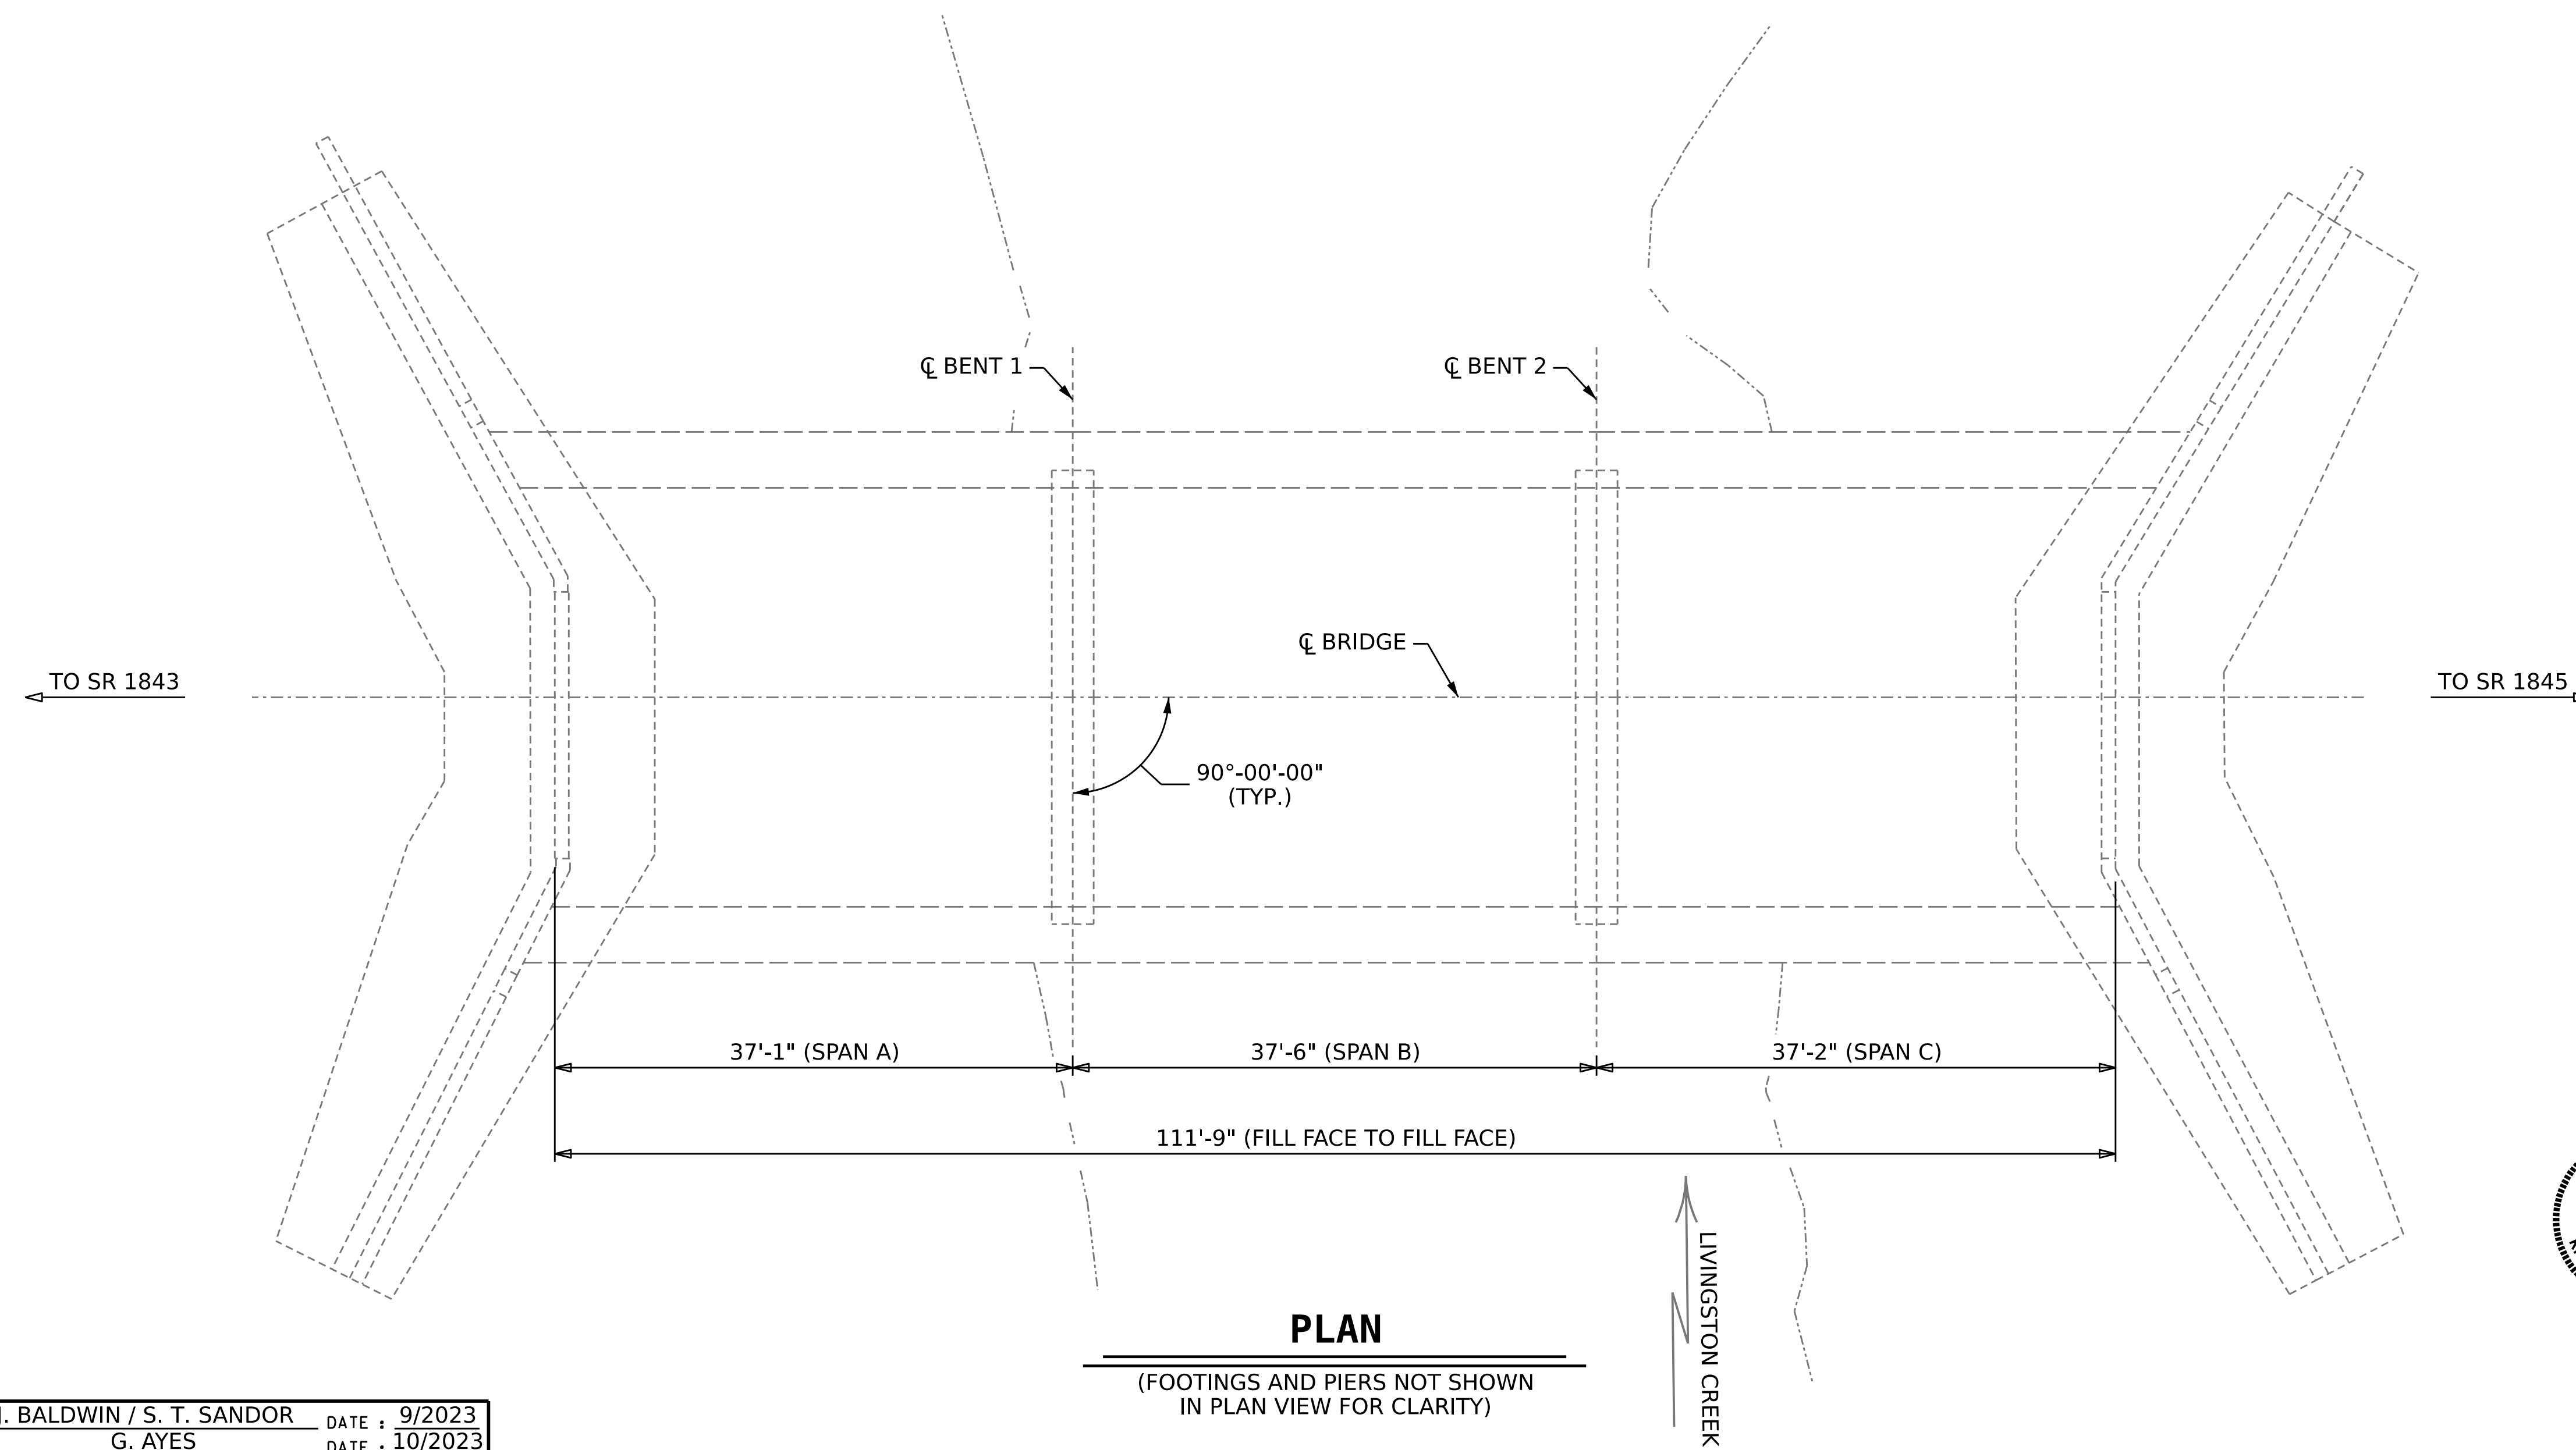

PLAN

(FOOTINGS AND PIERS NOT SHOWN IN PLAN VIEW FOR CLARITY)

NOTES


- GENERAL DRAWING AND PROFILE INFORMATION IS TAKEN FROM ORIGINAL PLANS AND INSPECTION REPORT DATED 07/12/2022.
- BRIDGE ORIENTATION CONFORMS TO EXISTING BRIDGE PLANS.

SCOPE OF WORK

- MILLING AND RESURFACING OF THE BRIDGE DECK ASPHALT WEARING SURFACE WILL BE PERFORMED UNDER MILLING AND RESURFACING OPERATIONS FOR THE APPROACH PAVEMENT. PAYMENT FOR SUCH WORK IS ACCOUNTED FOR IN ROADWAY PAY ITEMS.
- REMOVE UNSOUND CONCRETE AND PROPERLY PREPARE AREAS FOR CONCRETE AND SHOTCRETE REPAIRS.
- PERFORM CONCRETE AND SHOTCRETE REPAIRS.

I HEREBY CERTIFY THESE PLANS ARE THE AS-BUILT PLANS

PROJECT NO. **HI-0015**
COLUMBUS COUNTY
 BRIDGE NO. **230083**

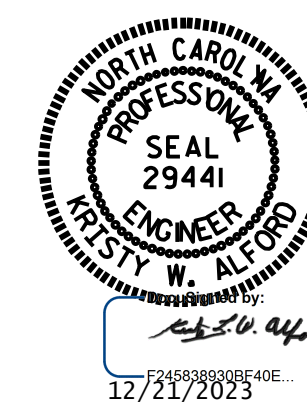

STATE OF NORTH CAROLINA
 DEPARTMENT OF TRANSPORTATION
 RALEIGH
GENERAL DRAWING
 FOR BRIDGE 83 ON
 US 74 EAST BOUND
 OVER LIVINGSTON CREEK,
 BETWEEN SR 1843 AND SR 1824

DRAWN BY : J. BALDWIN / S. T. SANDOR DATE : 9/2023
 CHECKED BY : G. AYES DATE : 10/2023
 DESIGN ENGINEER OF RECORD: DATE :

12/21/2023
 S:\DPG\Division6\HI-0015\230083\PLANS\401.001.HI0015.SMU.GD.S1-1.230083.dgn
 aabr.aha

DOCUMENT NOT CONSIDERED FINAL UNLESS ALL SIGNATURES COMPLETED

REVISIONS						SHEET NO.
NO.	BY:	DATE:	NO.	BY:	DATE:	S1-1
1			3			TOTAL SHEETS
2			4			13