

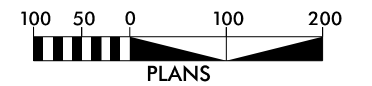


8/17/99

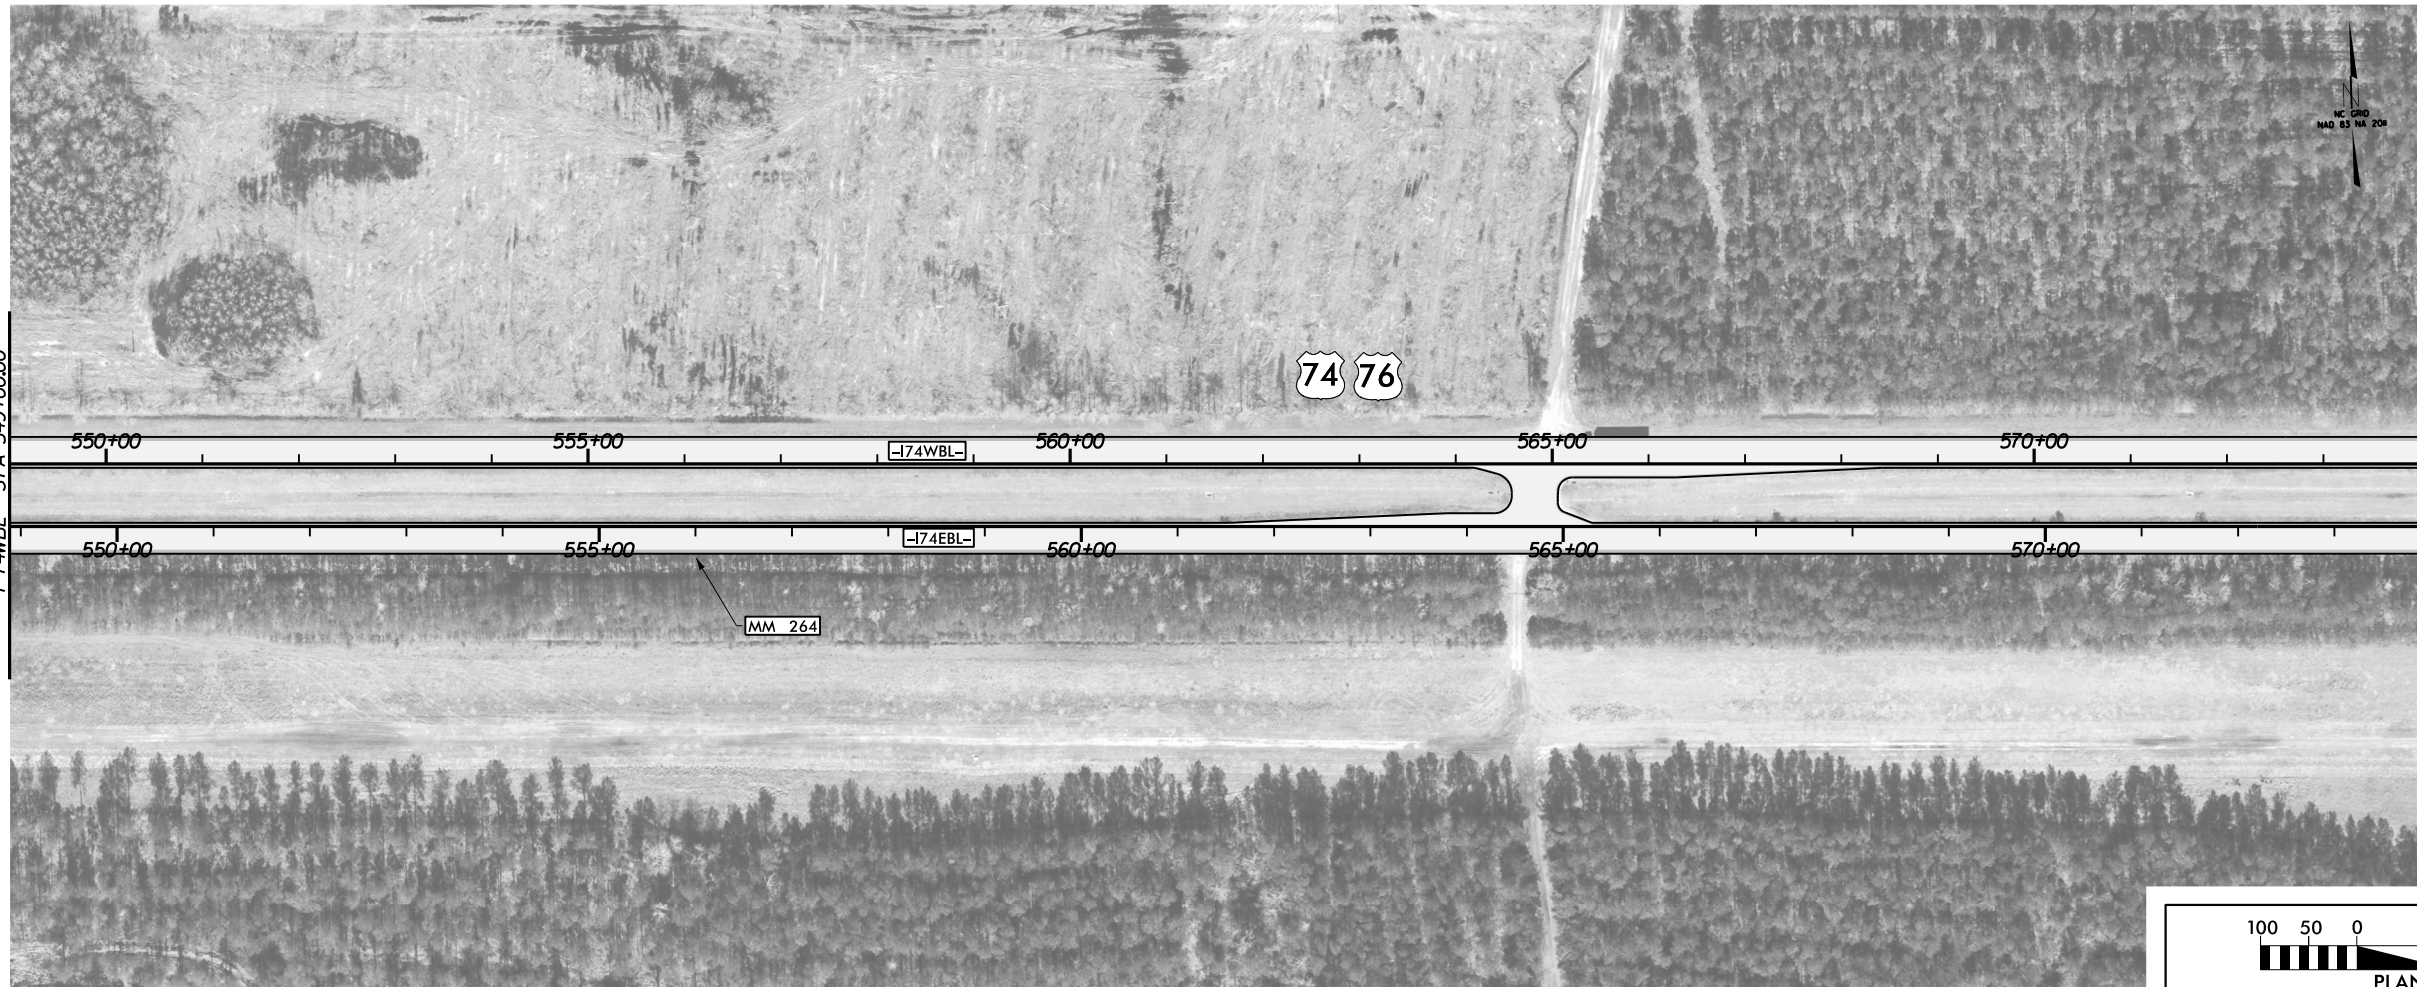




 1201 Edwards Mill Road, Suite 320, Raleigh, North Carolina 27606

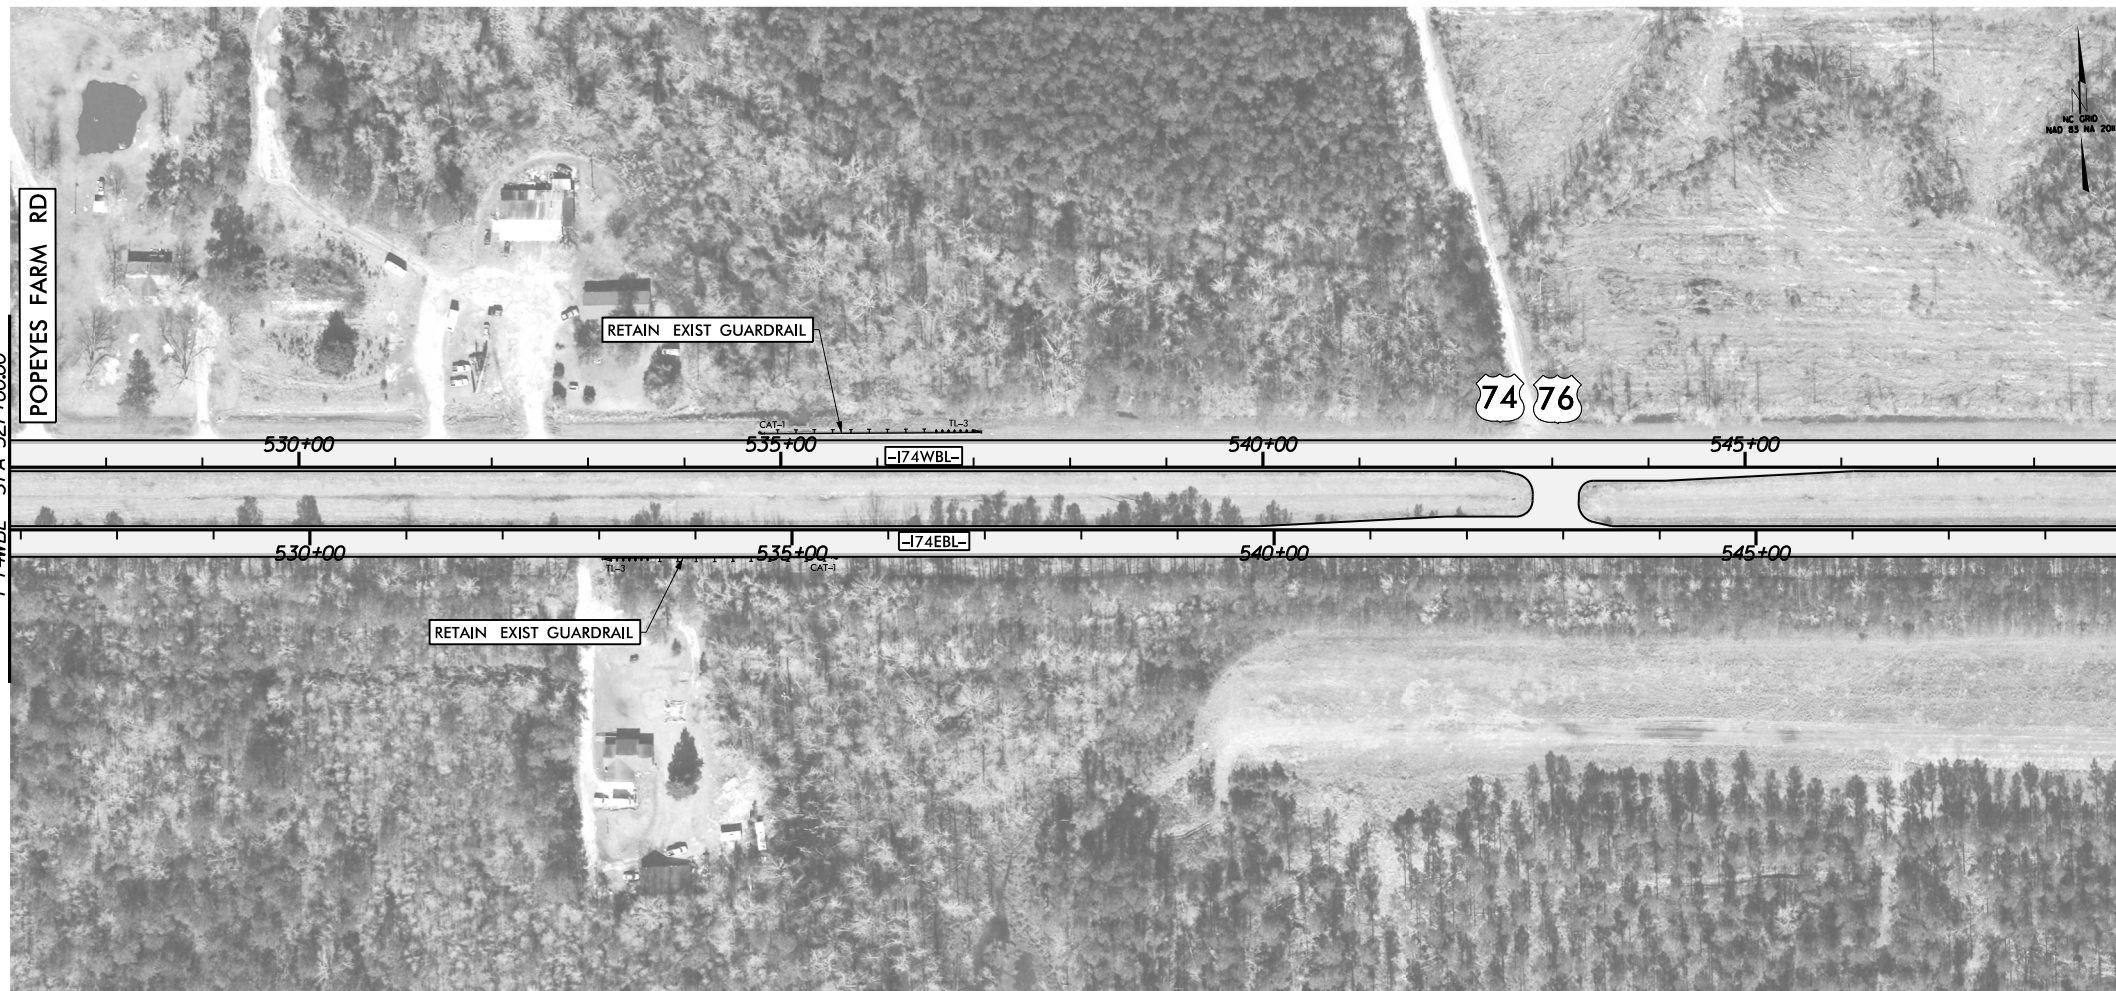

1:39:28 PM  
 N:\43006-002\CADD\NCDDT\Roadway\Proj\HI-0015\HI-0015\_RDY\_PSH-06.dgn



Whitman, Requardt & Associates, LLP  
1201 Edwards Mill Road, Suite 320, Raleigh, North Carolina 27606

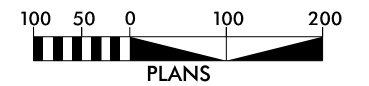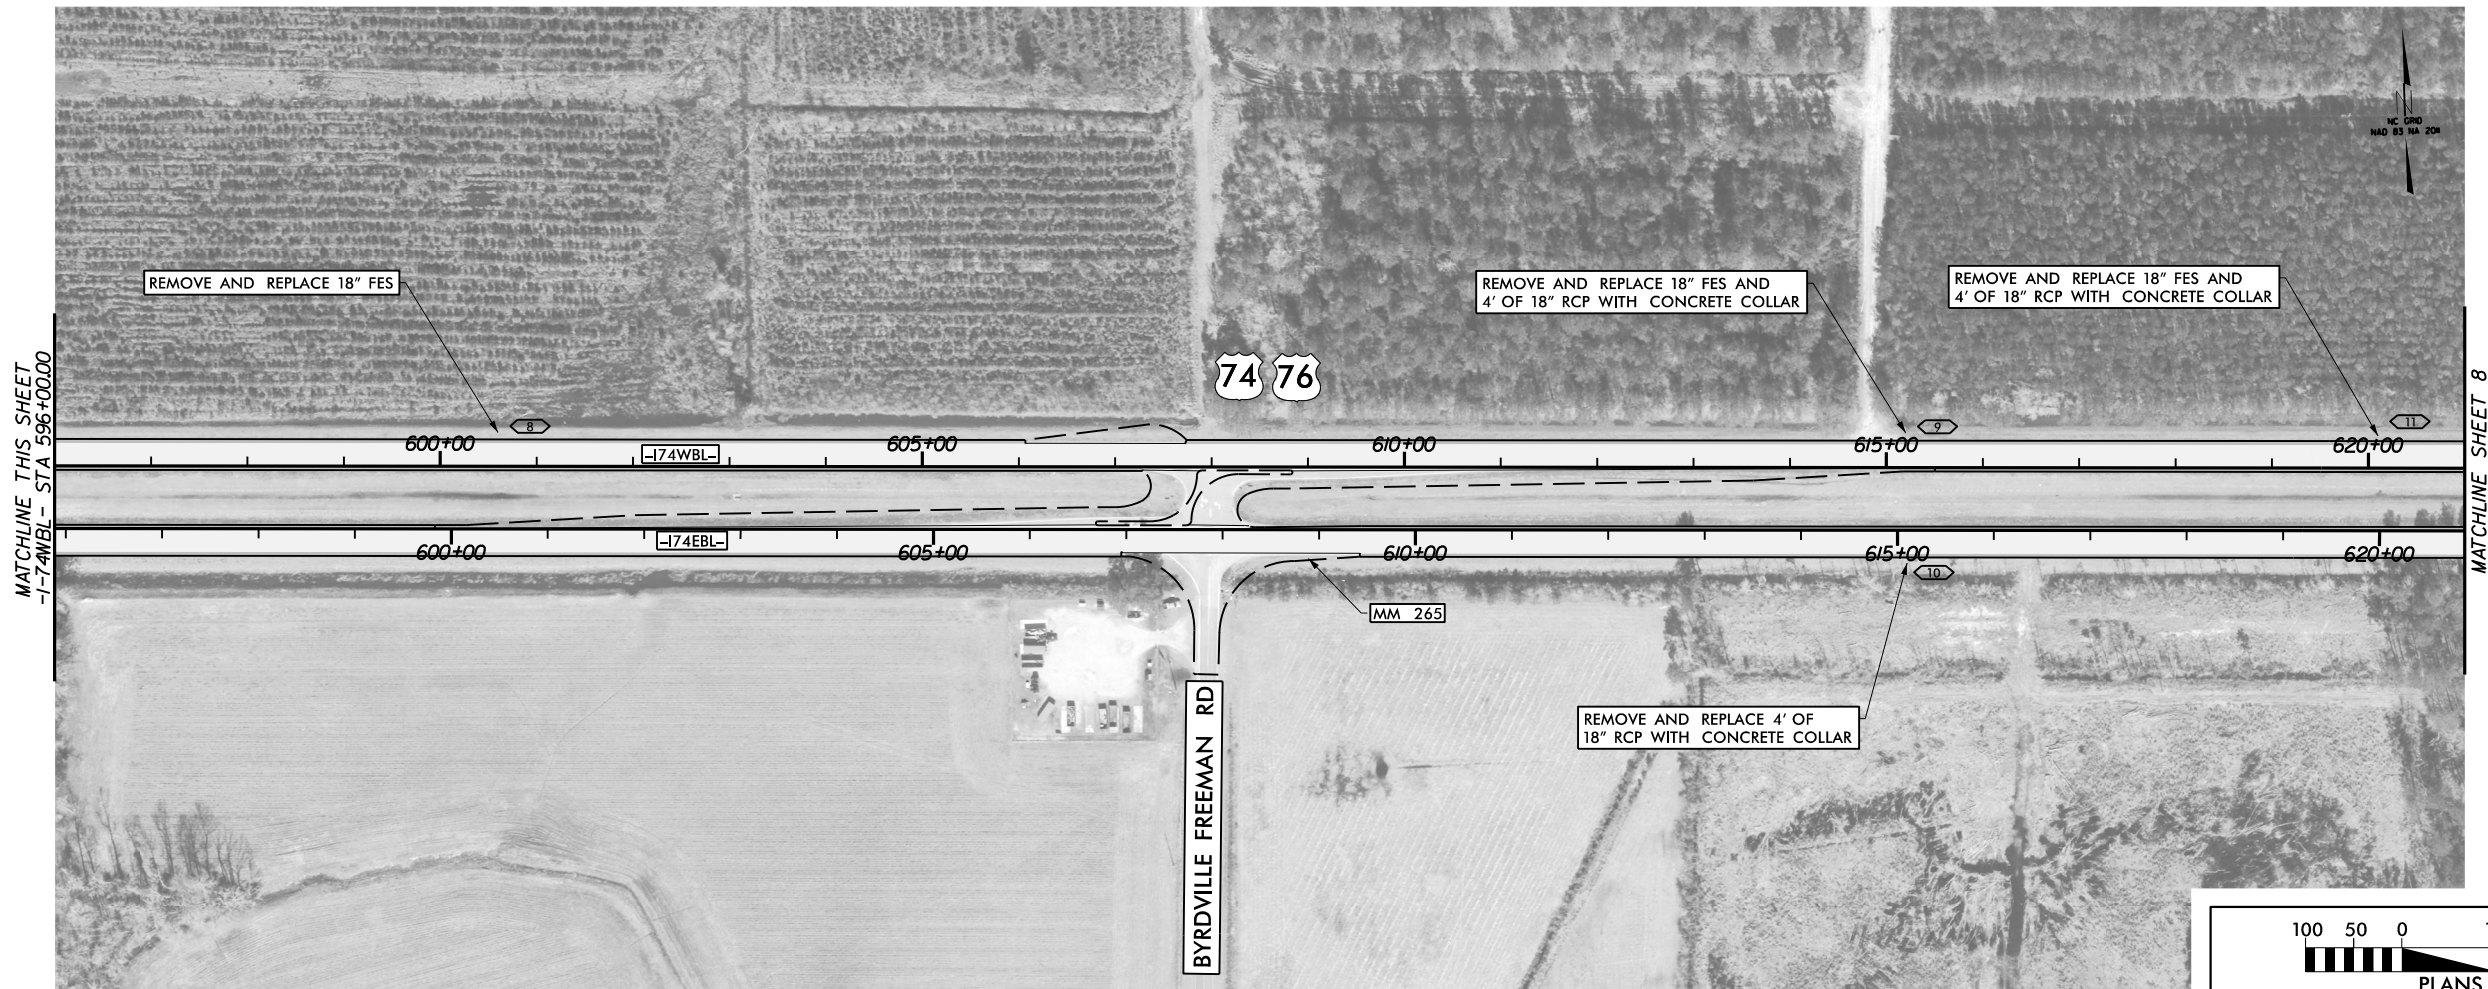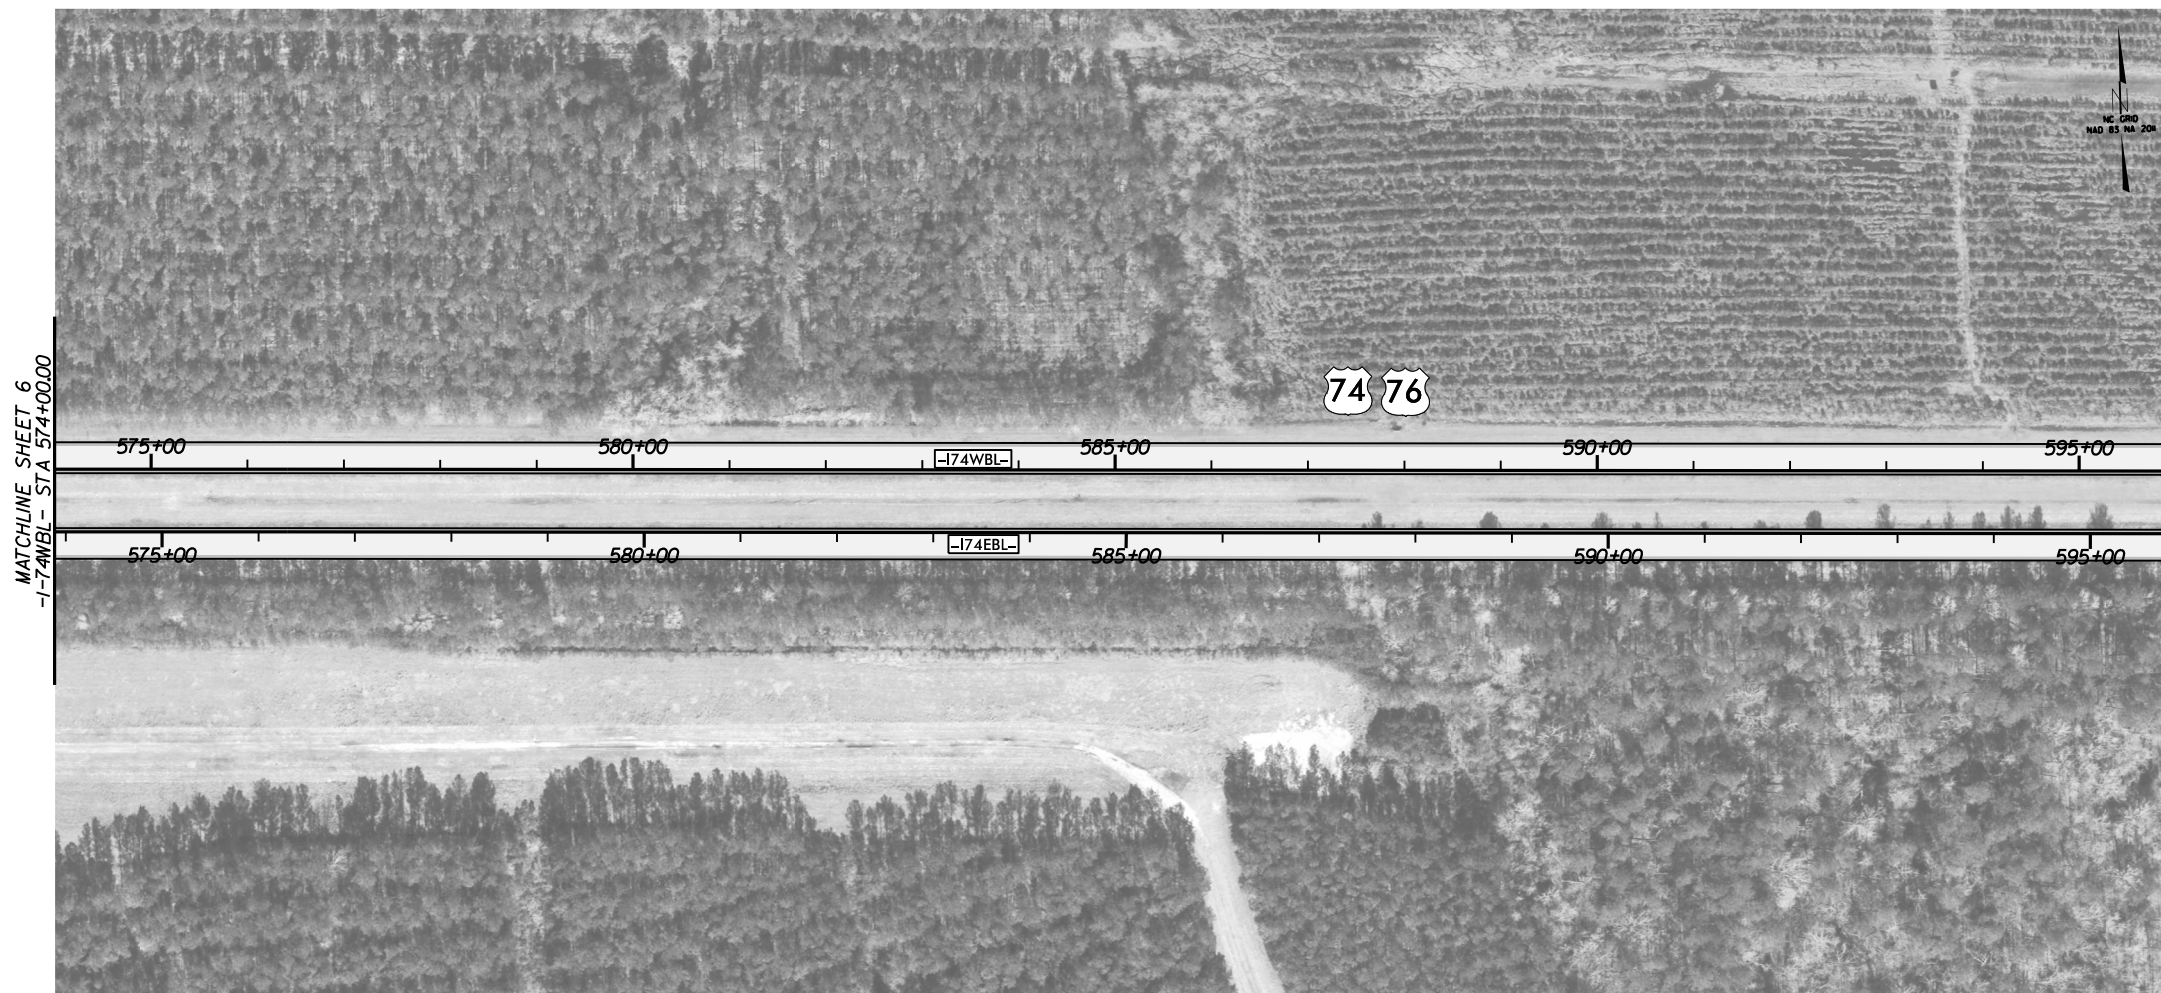

8/17/99

11:43:03 AM  
N:\28006-002\CADD\NCDOT\Roadway\Proj\HI-0015\HI-0015\_RDY\_PSH-08.dgn



1201 Edwards Mill Road, Suite 320, Raleigh, North Carolina 27606

