

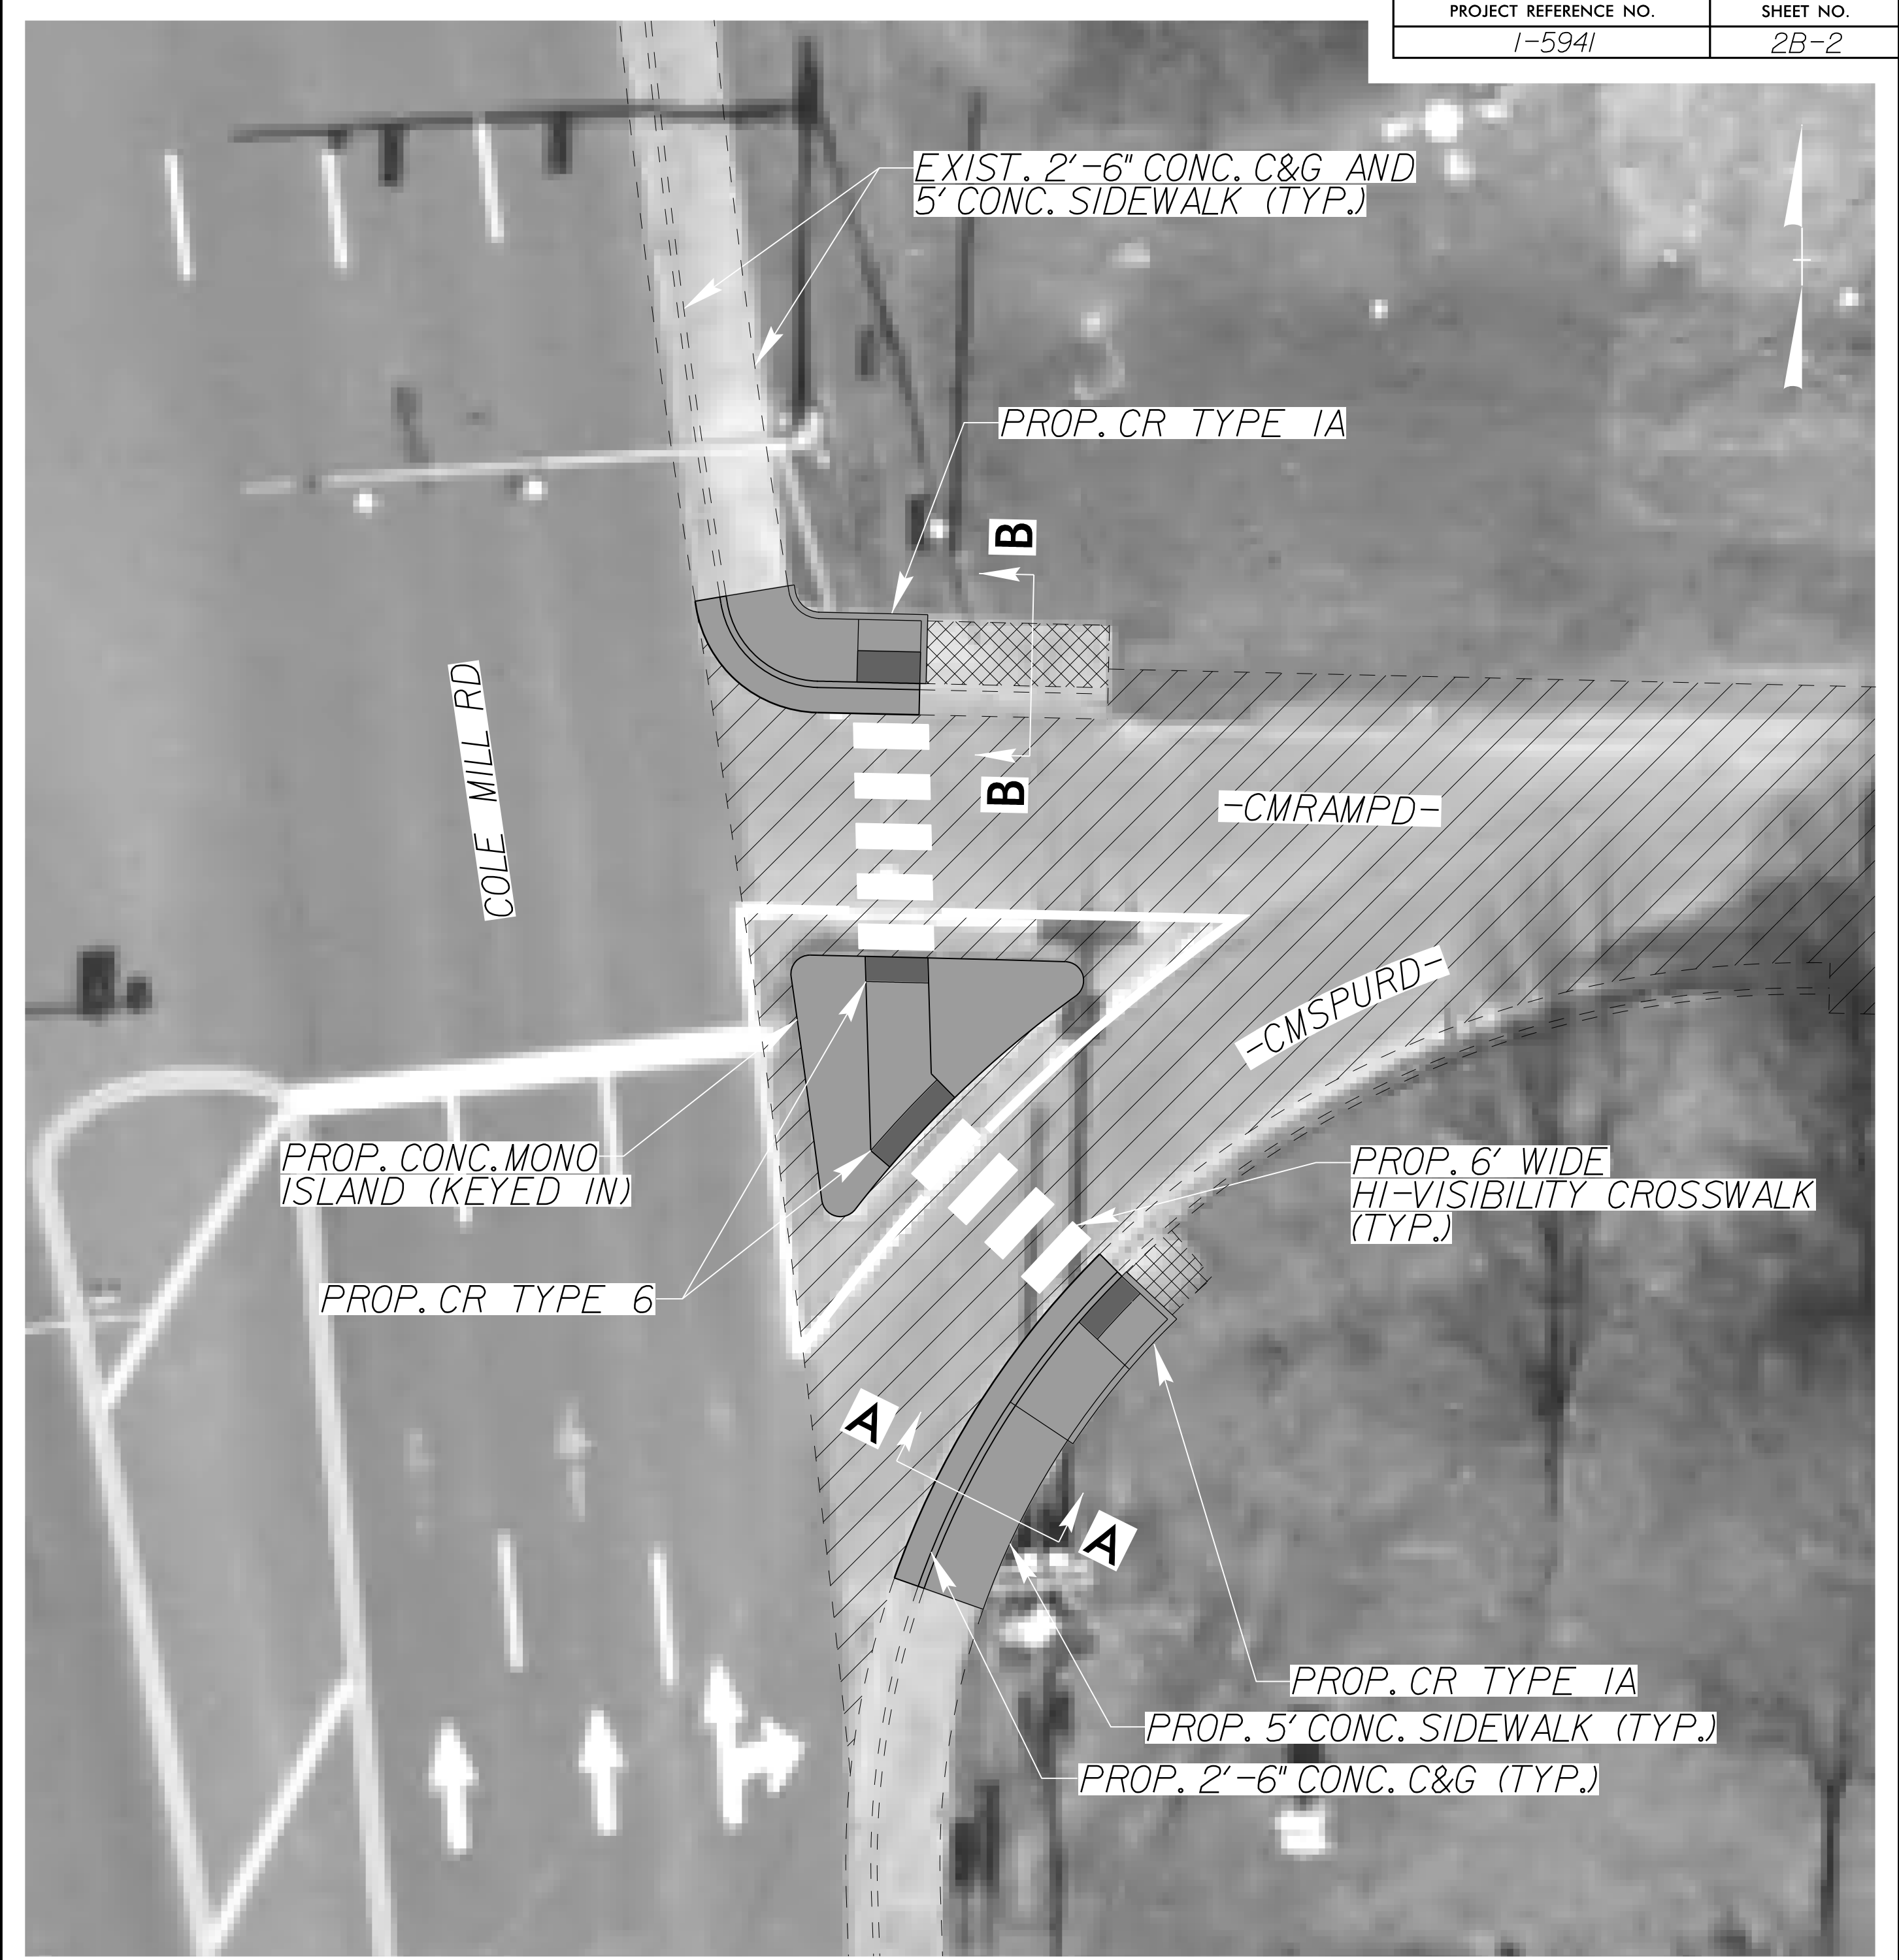


6/2/99

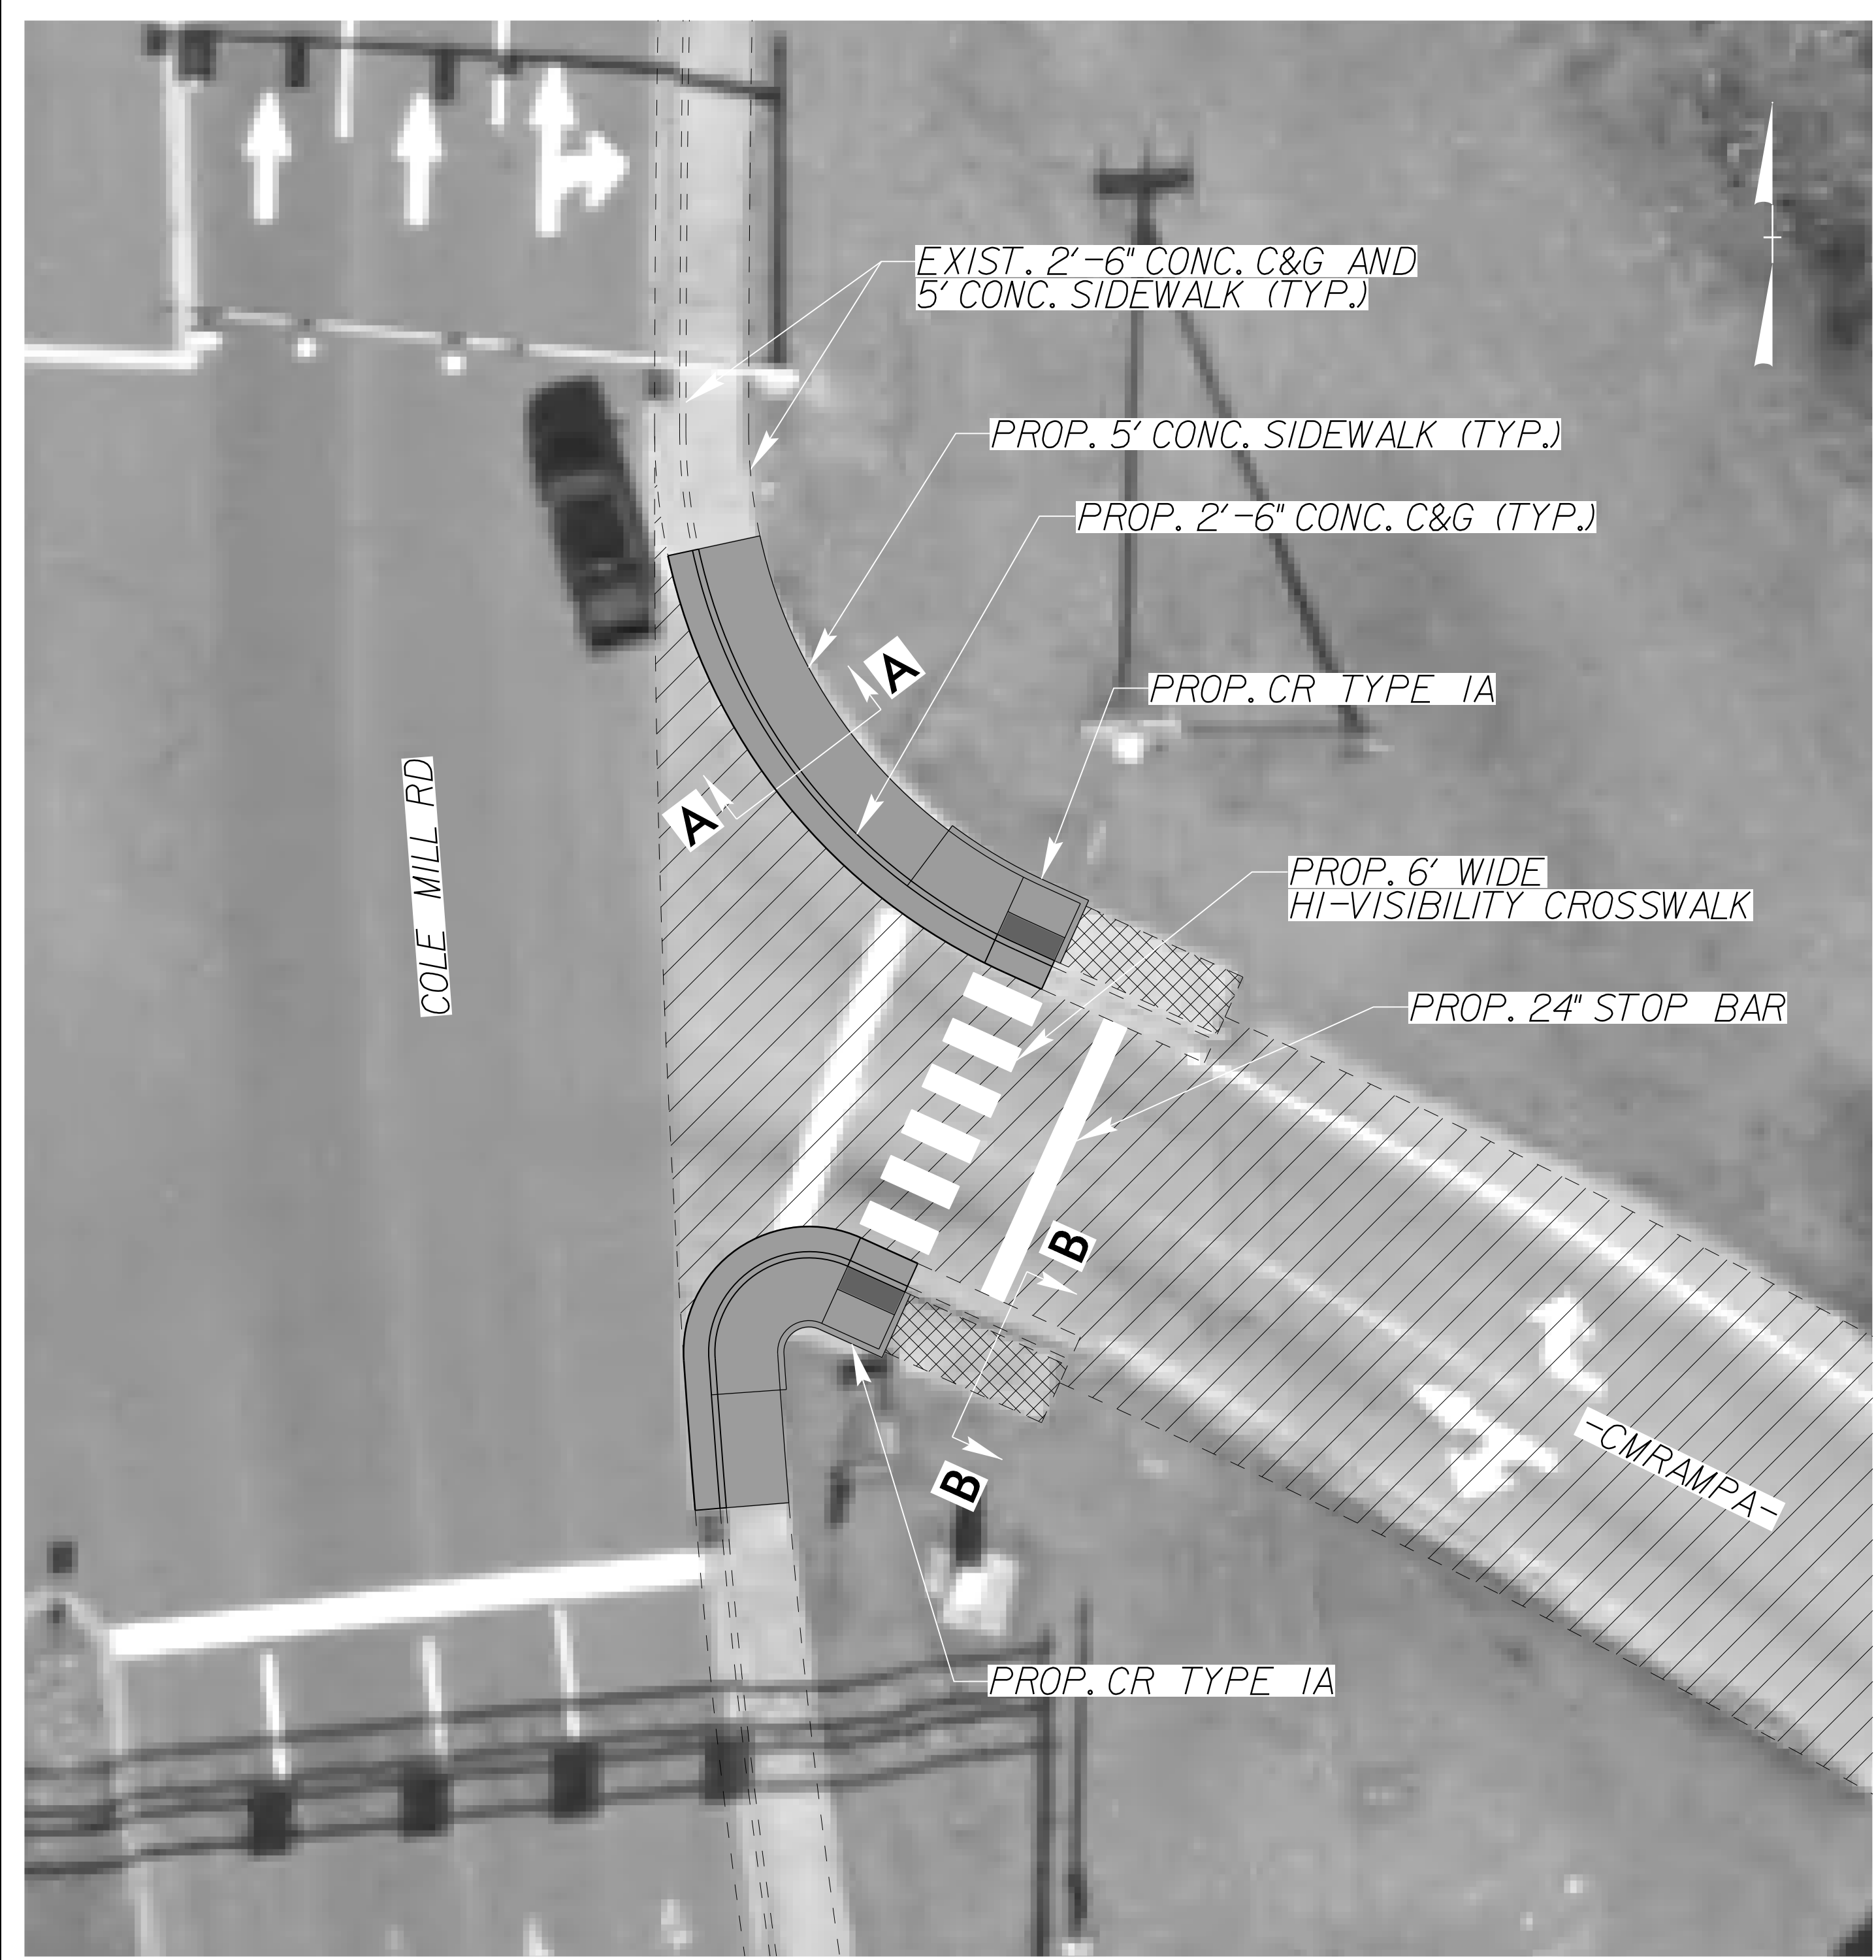

M:\proj\brs\p\14-11-2023\09:06\14-11-2023\1-5941-RDY_Details.dgn
 14-11-2023 09:06
 M:\proj\brs\p\14-11-2023\09:06\14-11-2023\1-5941-RDY_Details.dgn

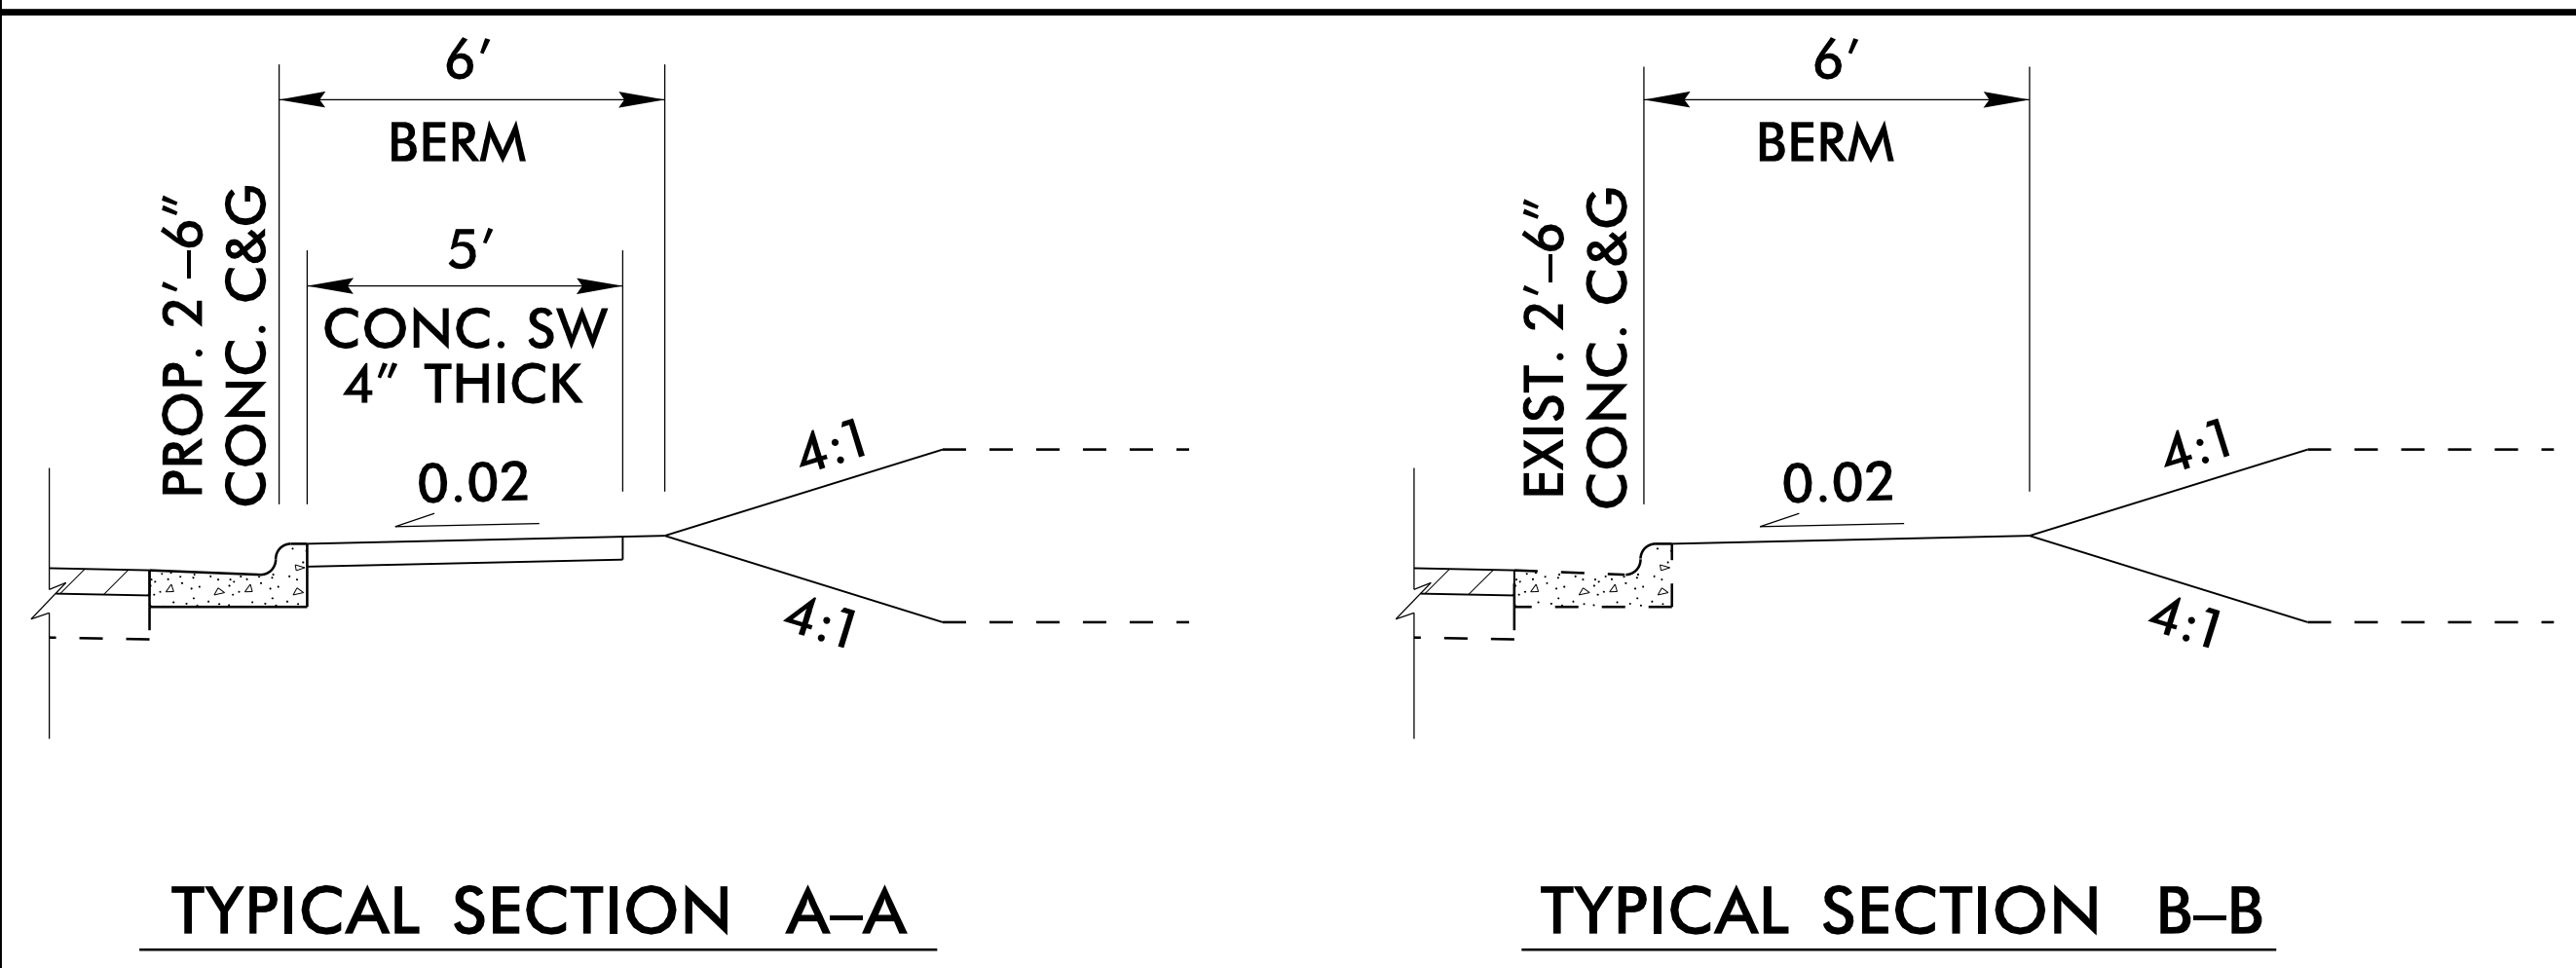

NOTES

- SAWCUT, REMOVE, AND REPLACE ALL CONCRETE ITEMS IN EXISTING LOCATION TO THE NEAREST JOINT. BACKFILL, SEED AND MULCH ALL DISTURBED AREAS.
- PLACE 24" WHITE THERMOPLASTIC STOP BAR IN NEW LOCATION WHERE SHOWN AND PLACE 6' WIDE, 24" WHITE THERMOPLASTIC HI-VISIBILITY CROSSWALK PER ROADWAY STANDARD DRAWING 1205.07. REPLACE ALL OTHER PAVEMENT MARKINGS IN EXISTING LOCATION.

LEGEND

- REMOVE AND REPLACE CONCRETE ITEMS. THIS WORK WILL BE PAID FOR UNDER THE FOLLOWING:
 - "REMOVE AND REPLACE SIDEWALK"
 - "REMOVE AND REPLACE CURB AND GUTTER"
- REMOVE EXISTING SIDEWALK, BACKFILL, AND GRADE PER TYPICAL SECTION B-B. THIS WORK WILL BE PAID FOR UNDER "REMOVE SIDEWALK".
- PROPOSED MILLING AND RESURFACING
- "REMOVE AND REPLACE ISLAND"
- "REMOVE AND REPLACE CONCRETE CURB RAMPS"